


LAKE COUNTY
LAK-2-4.42

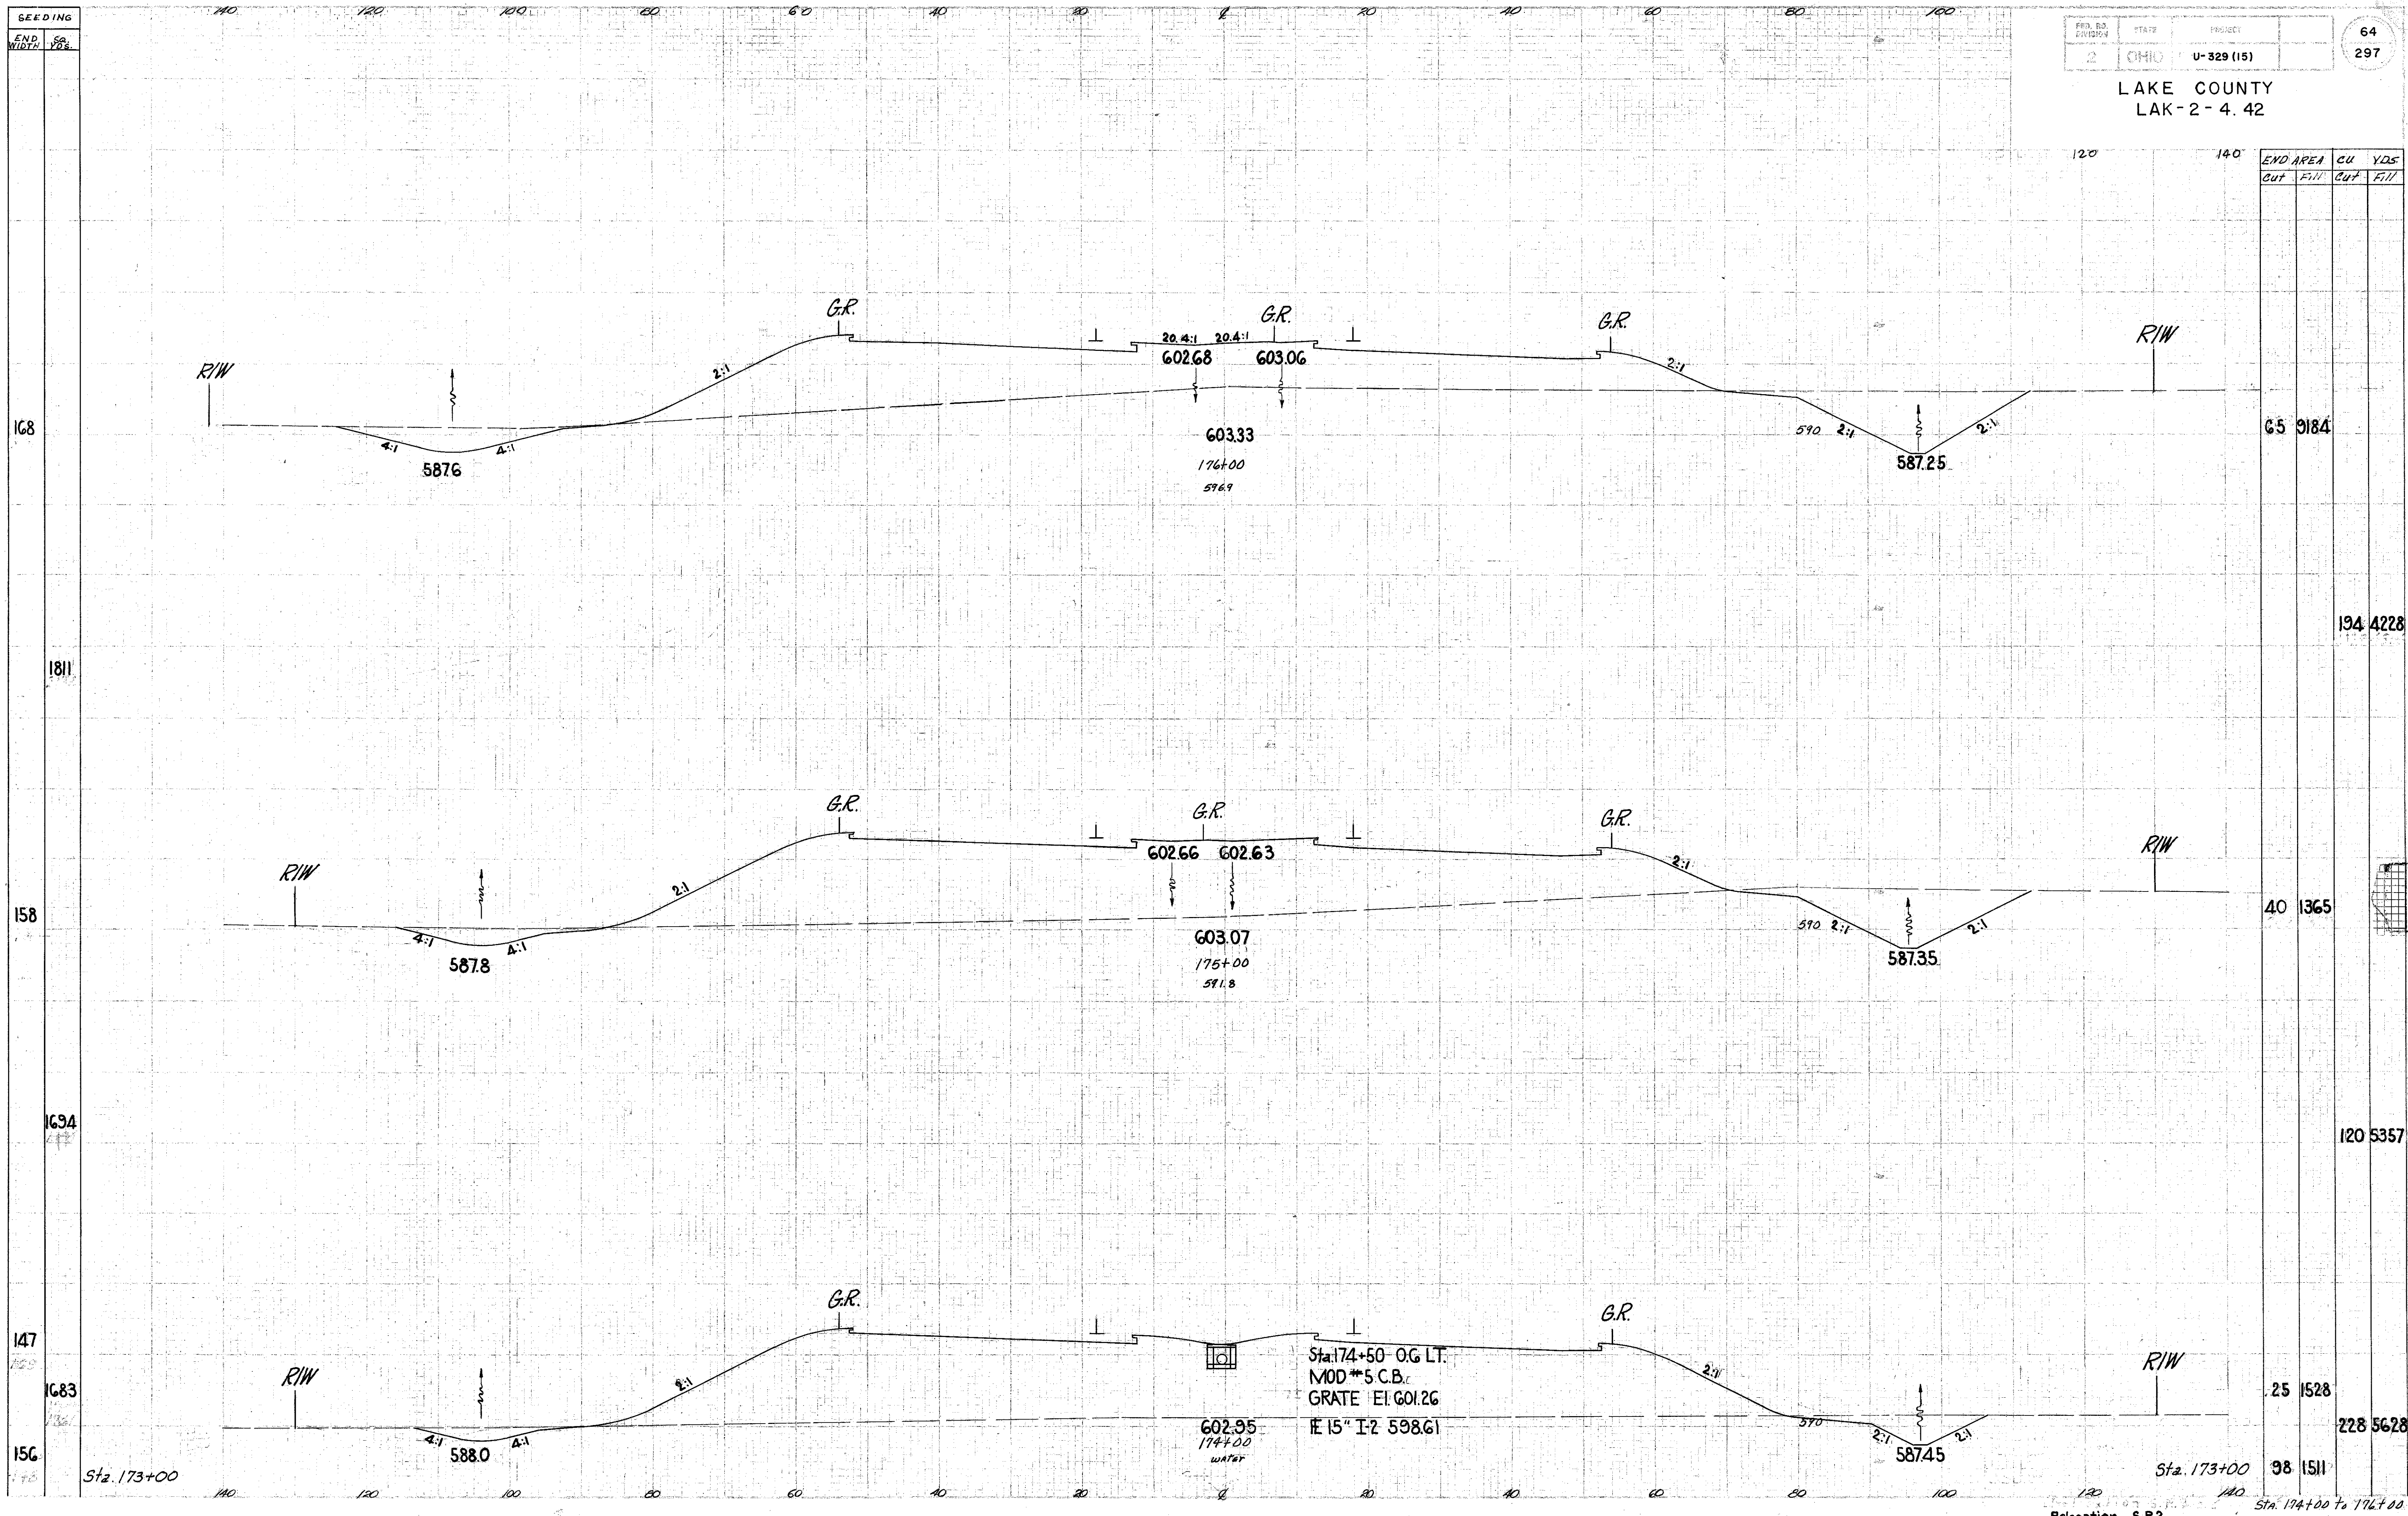

END AREA	CU		YDS	
	Out	Fill	Out	Fill
65	9184			
40	1365			
25	1528			
98	1511			
194	4228			
120	5357			
228	5628			

Sta. 174+50 O.G. LT.
MOD #5 C.B.
GRATE E1 601.26
E 15" I-2 598.61