


SEEDING  
END WIDTH YES

FED. RD. DISTRICT	STATE	PROJECT
2	OHIO	U-329(15)

66  
297

LAKE COUNTY  
LAK-2- 4. 42

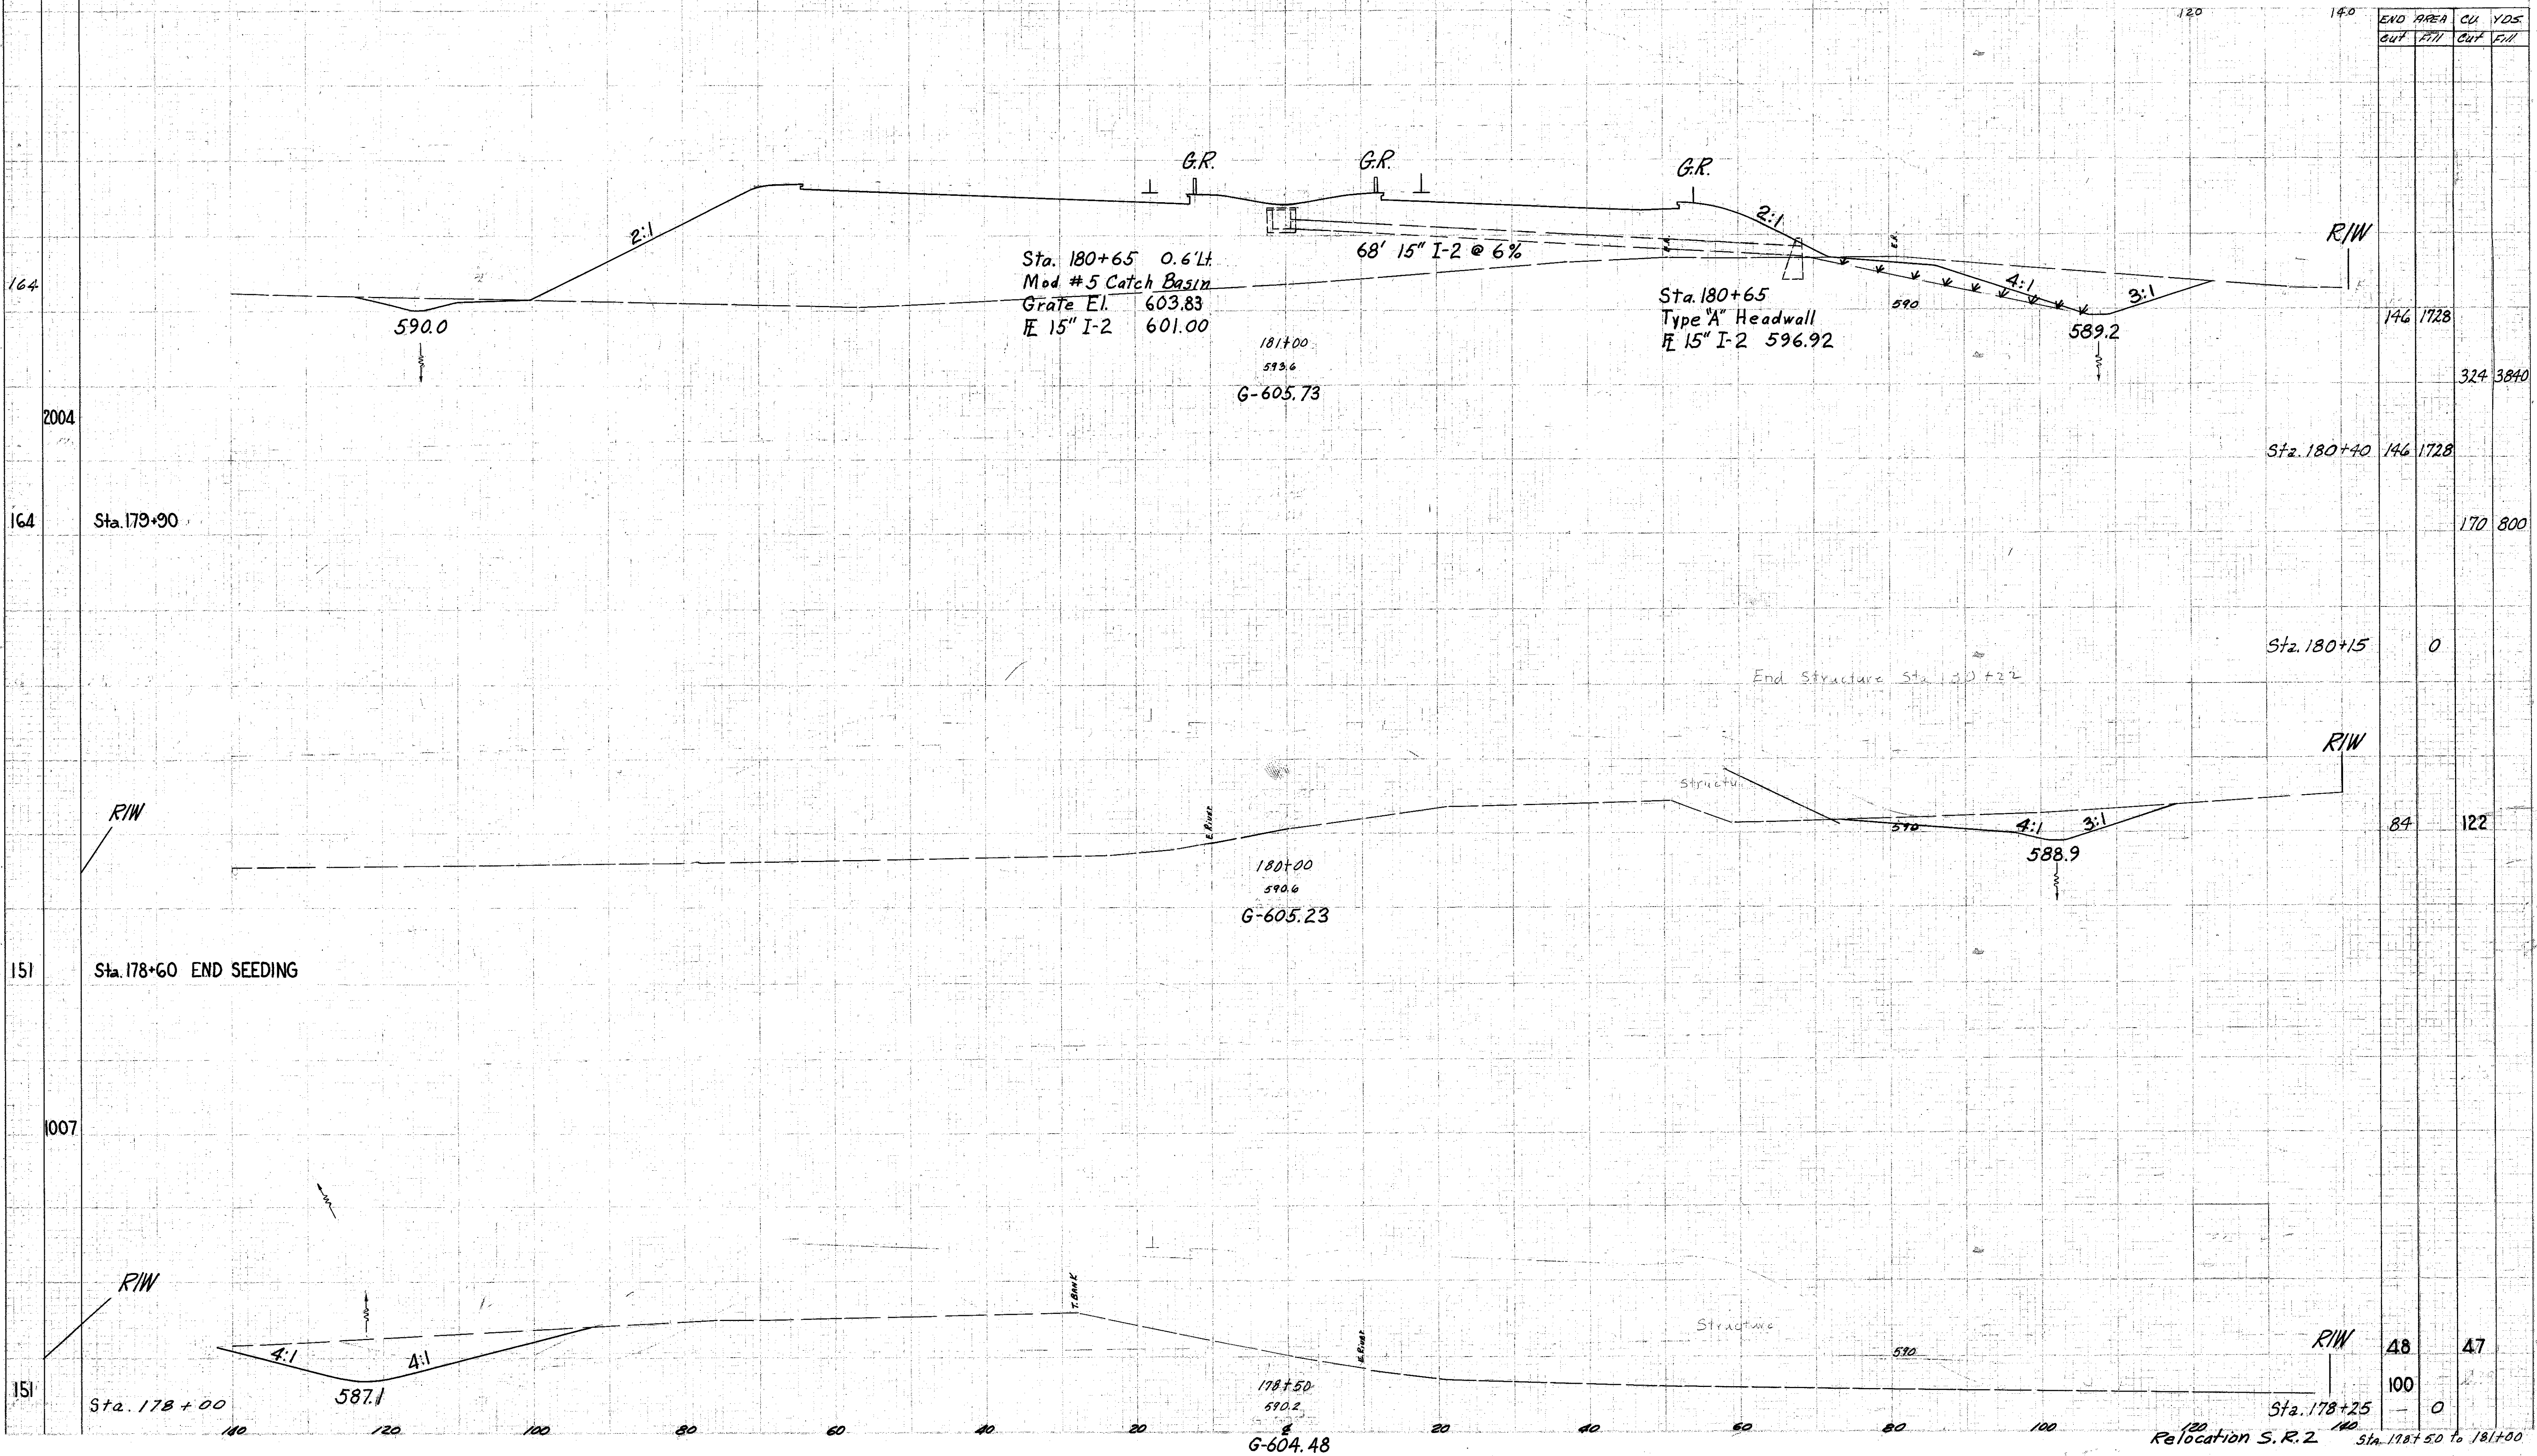

END AREA	CU	YDS.
Out	Fill	Out
146	1728	
		324 3840
146	1728	
		170 800
		0
84	122	
		48 47
100		
		0

Relocation S.R.2 Sta. 178+50 to 181+00