


SEEDING
END WIDTH VDS

FED. RD. DISTRICT	STATE	PROJECT	
2	OHIO	U-329(15)	

67
297

LAKE COUNTY
LAK-2-4.42

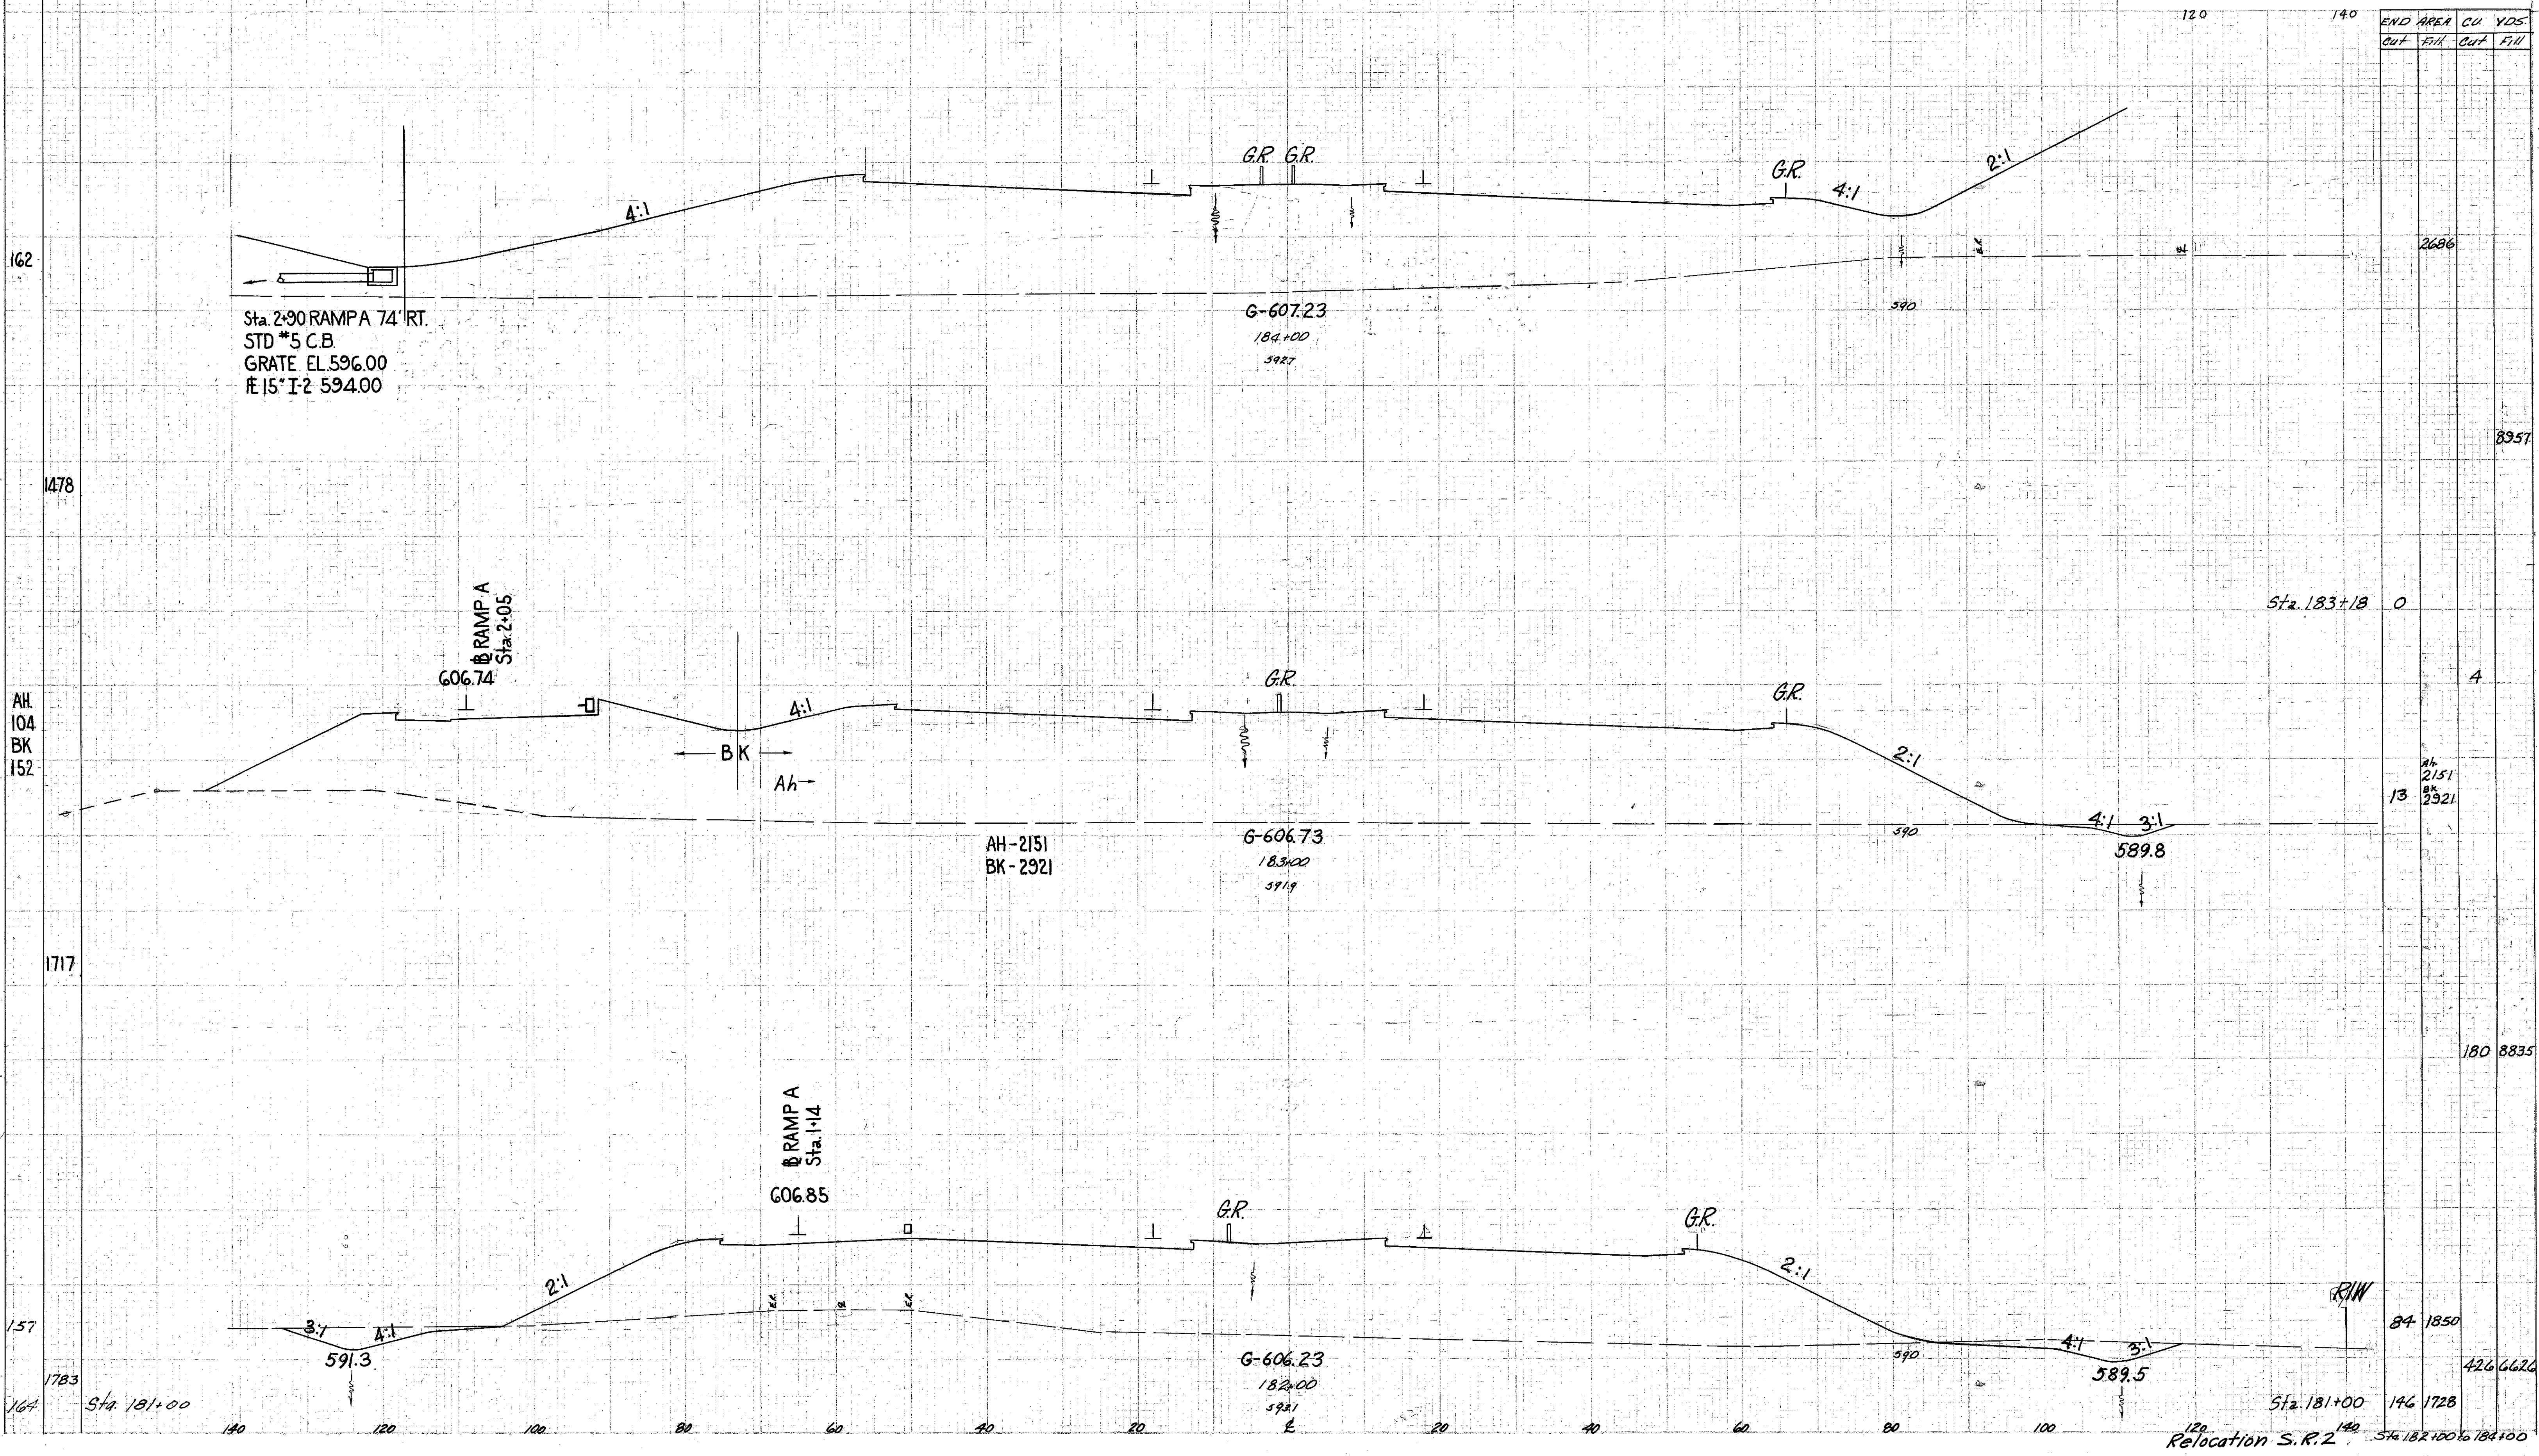

Sta. 2+90 RANPA 74' RT.
STD #5 C.B.
GRATE EL. 596.00
#15" I-2 594.00

G.R. G.R.

G-607.23
184+00
5927

RAMP A
Sta. 2+05

G06.74

G.R.

AH-2151
BK-2921

G-606.73
183+00
5919

RAMP A
Sta. 1+14

G06.85

G.R.

G-606.23
182+00
5921

Relocation S.R.2
Sta. 182+00 to 184+00