


SEEDING
END WIDTH
%S

FEED NO.	STATE	PROJECT
2	OHIO	U-329 (15)

68
297

LAKE COUNTY
LAK-2-4.42

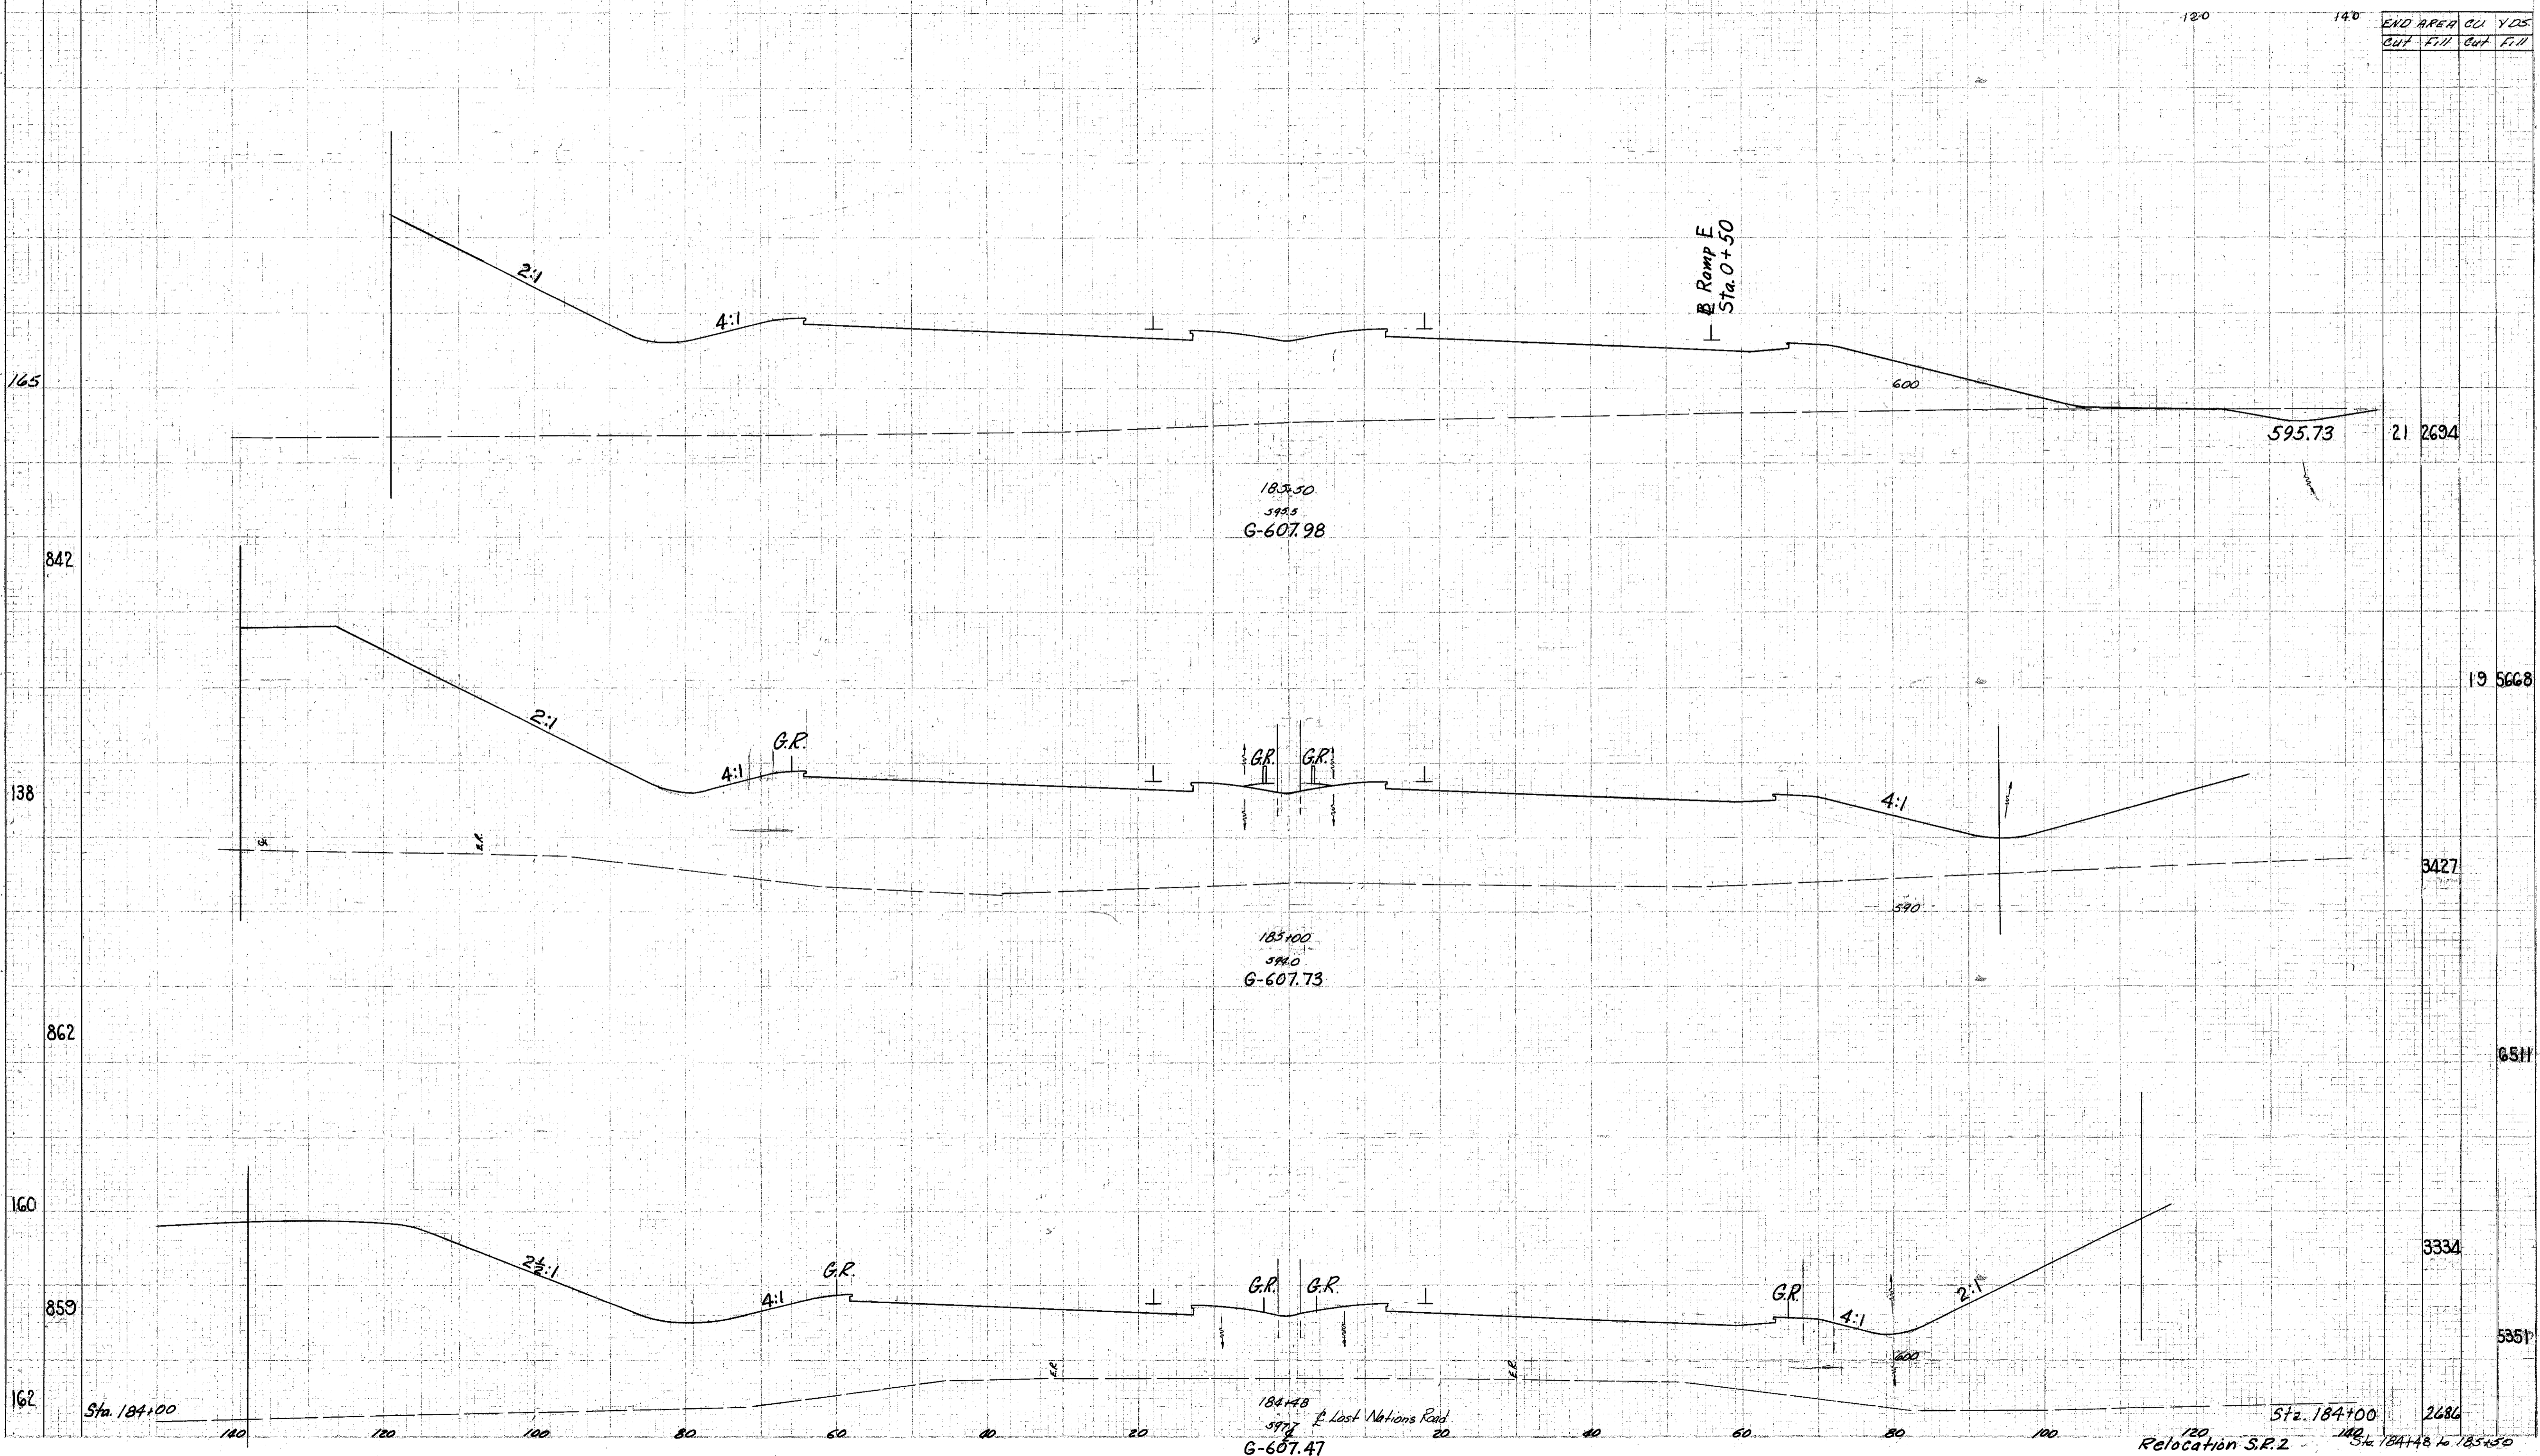

END AREA	CU	YDS
Cut	Fill	Cut
21	2694	

19 5668

3427

6511

3334

5351

2686

120
Relocation S.R.2
Sta 184+48 to 185+50