


SECTION
AND
WIDTH
YDS.

LAKE COUNTY
LAK-2- 4.42

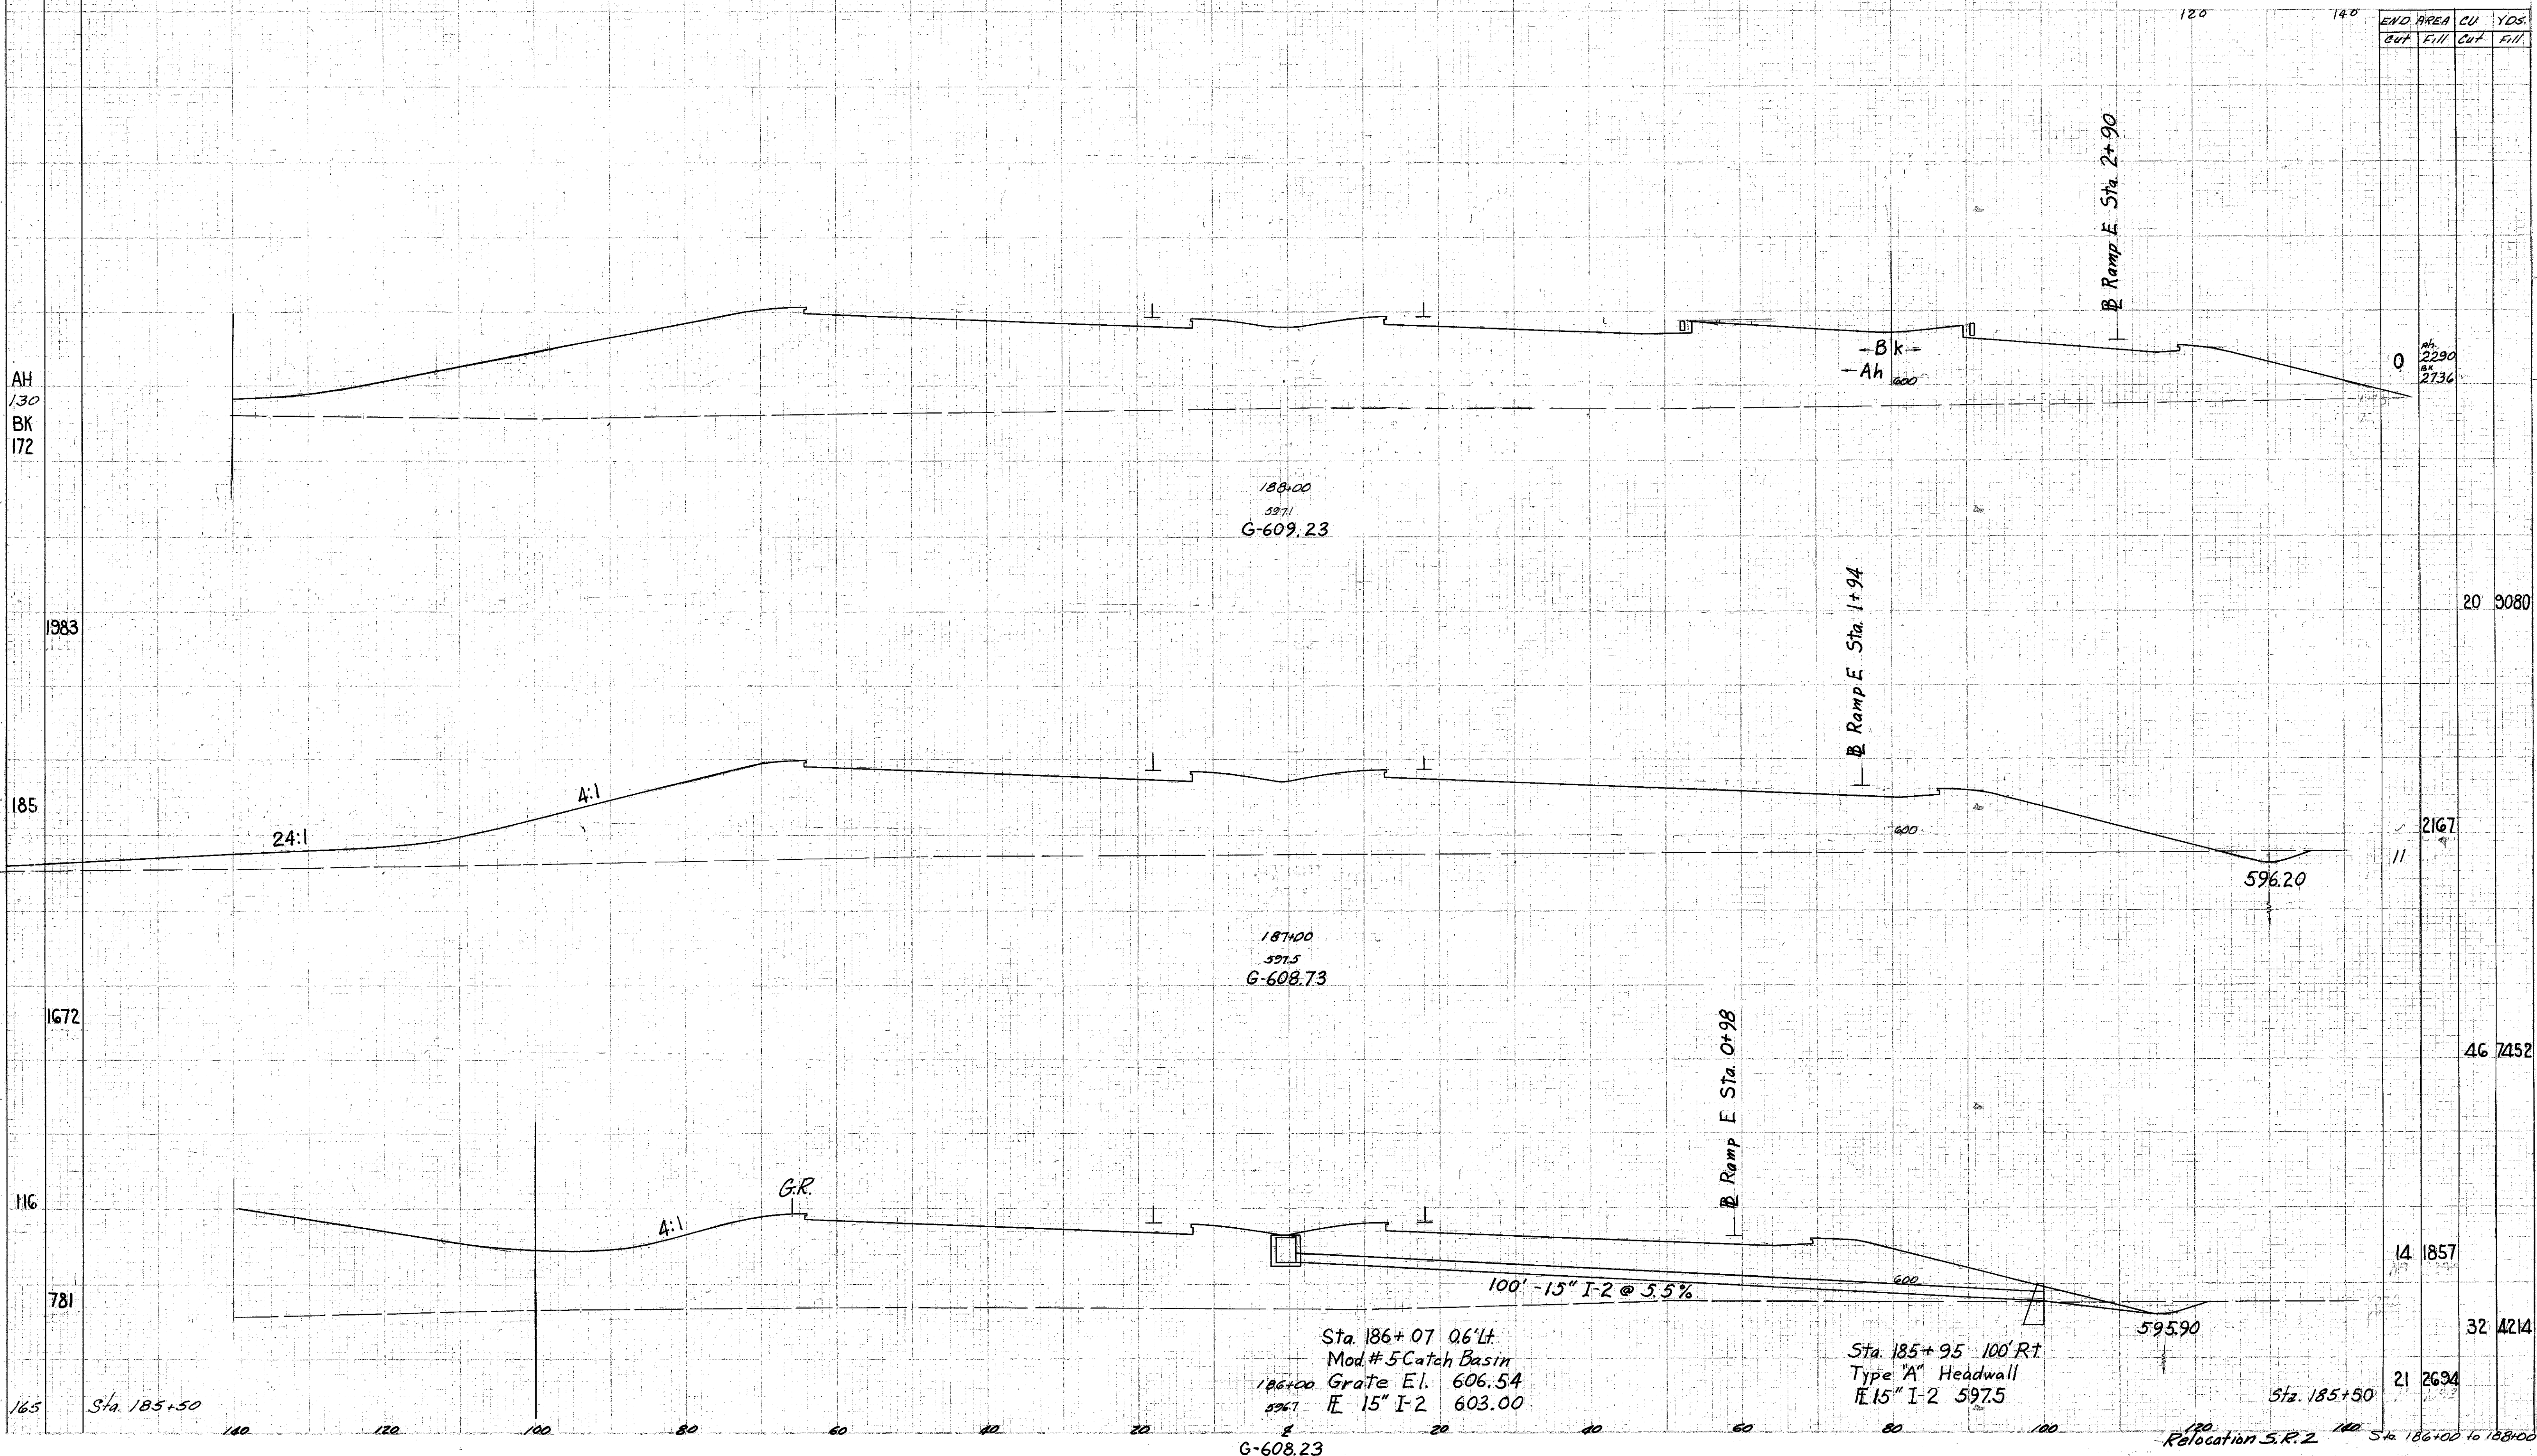

END STA.	AREA	CUT	FILL	CUT	FILL
0	2290		2736		
20	3080				
46	7452				
32	4214				
21	2694				

AH
130
BK
172

1983

185

1672

116

781

165

Sta. 185+50

188+00
597.1
G-609.23

187+00
597.5
G-608.73

Sta. 186+07 06' Lt
Mod #5 Catch Basin
186+00 Grate El. 606.54
596.7 15" I-2 603.00

Sta. 185+95 100' Rt
Type "A" Headwall
15" I-2 597.5

Relocation S.R. 2 Sta. 186+00 to 188+00

G-608.23