


SEEDING 140 120 100 80 60 40 20 2 10 20 40 60 80 100 120

584 585

FED. RD. DIVISION	STATE	PROJECT	77 297
2	OHIO	U-329 (15)	

LAKE COUNTY
LAK-2-4.42

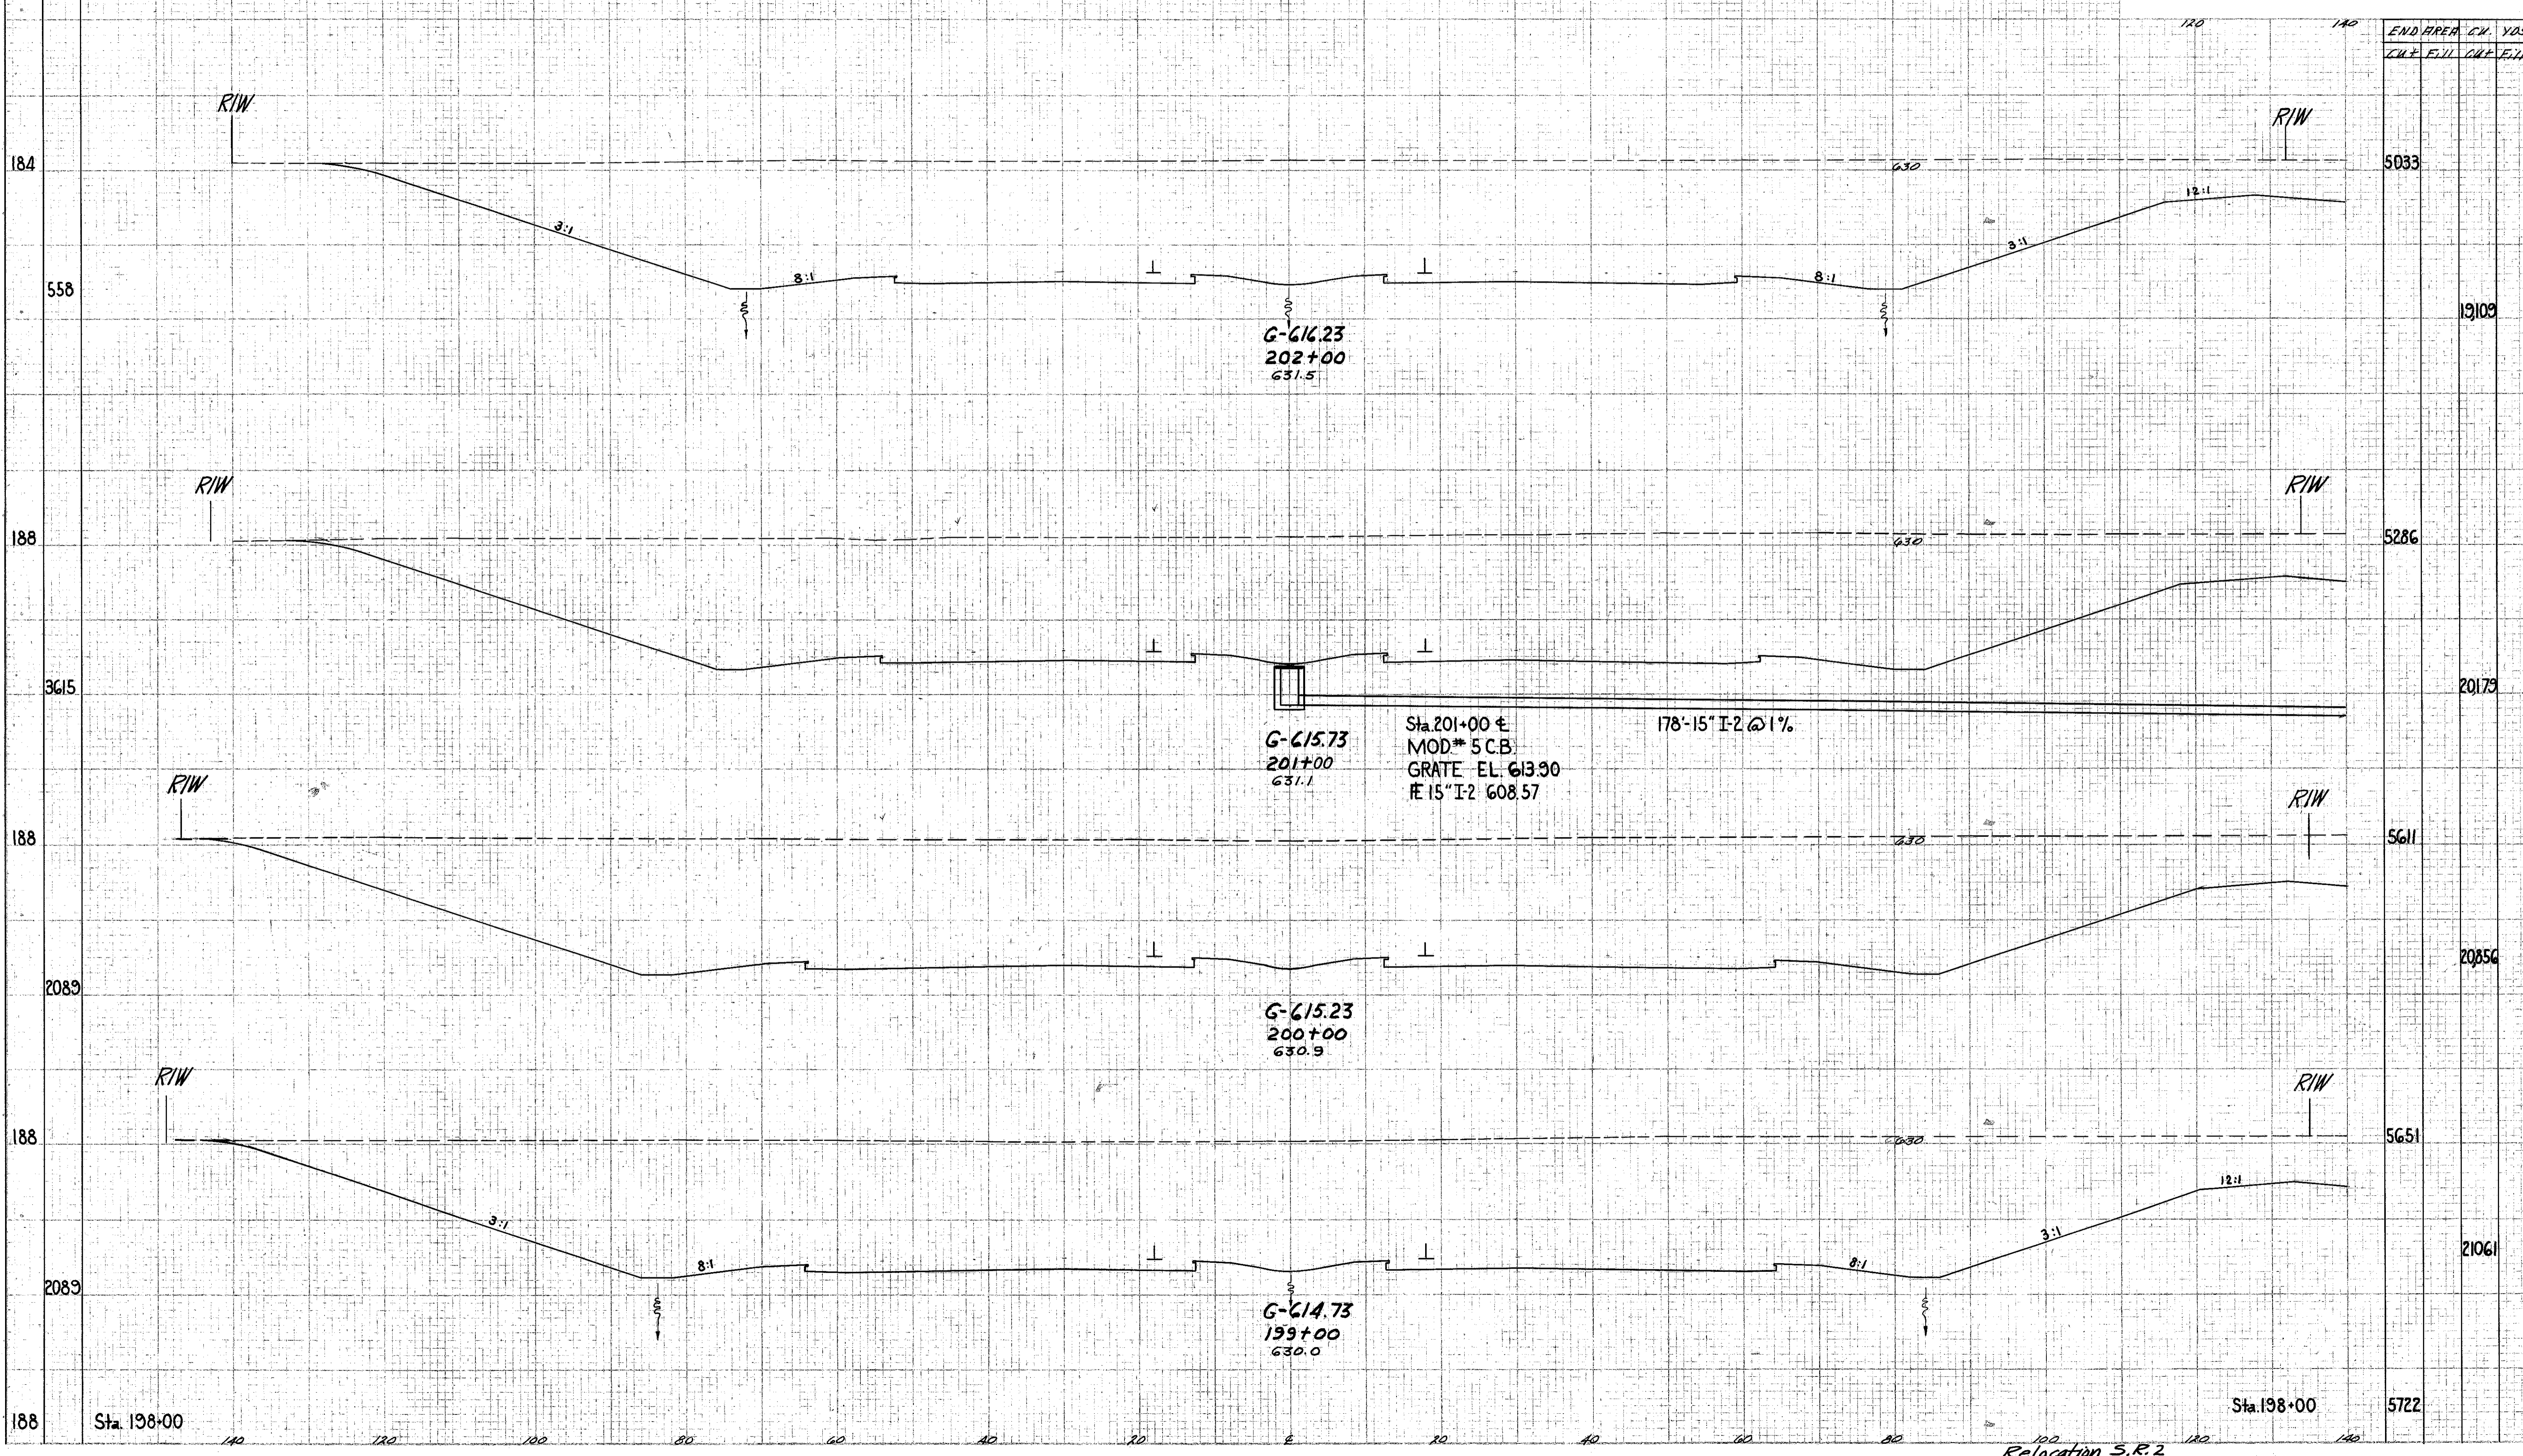

END AREA	C.V.	YDS.
CUR. FILL		

5033

19109

5286

20179

5611

20856

5651

21061

188 Sta. 198+00

Sta. 198+00 5722

Relocation S.R. 2
Sta. 199+00 to 202+00