


SEEDING
100% 100%

LAKE COUNTY
LAK-2-4.42

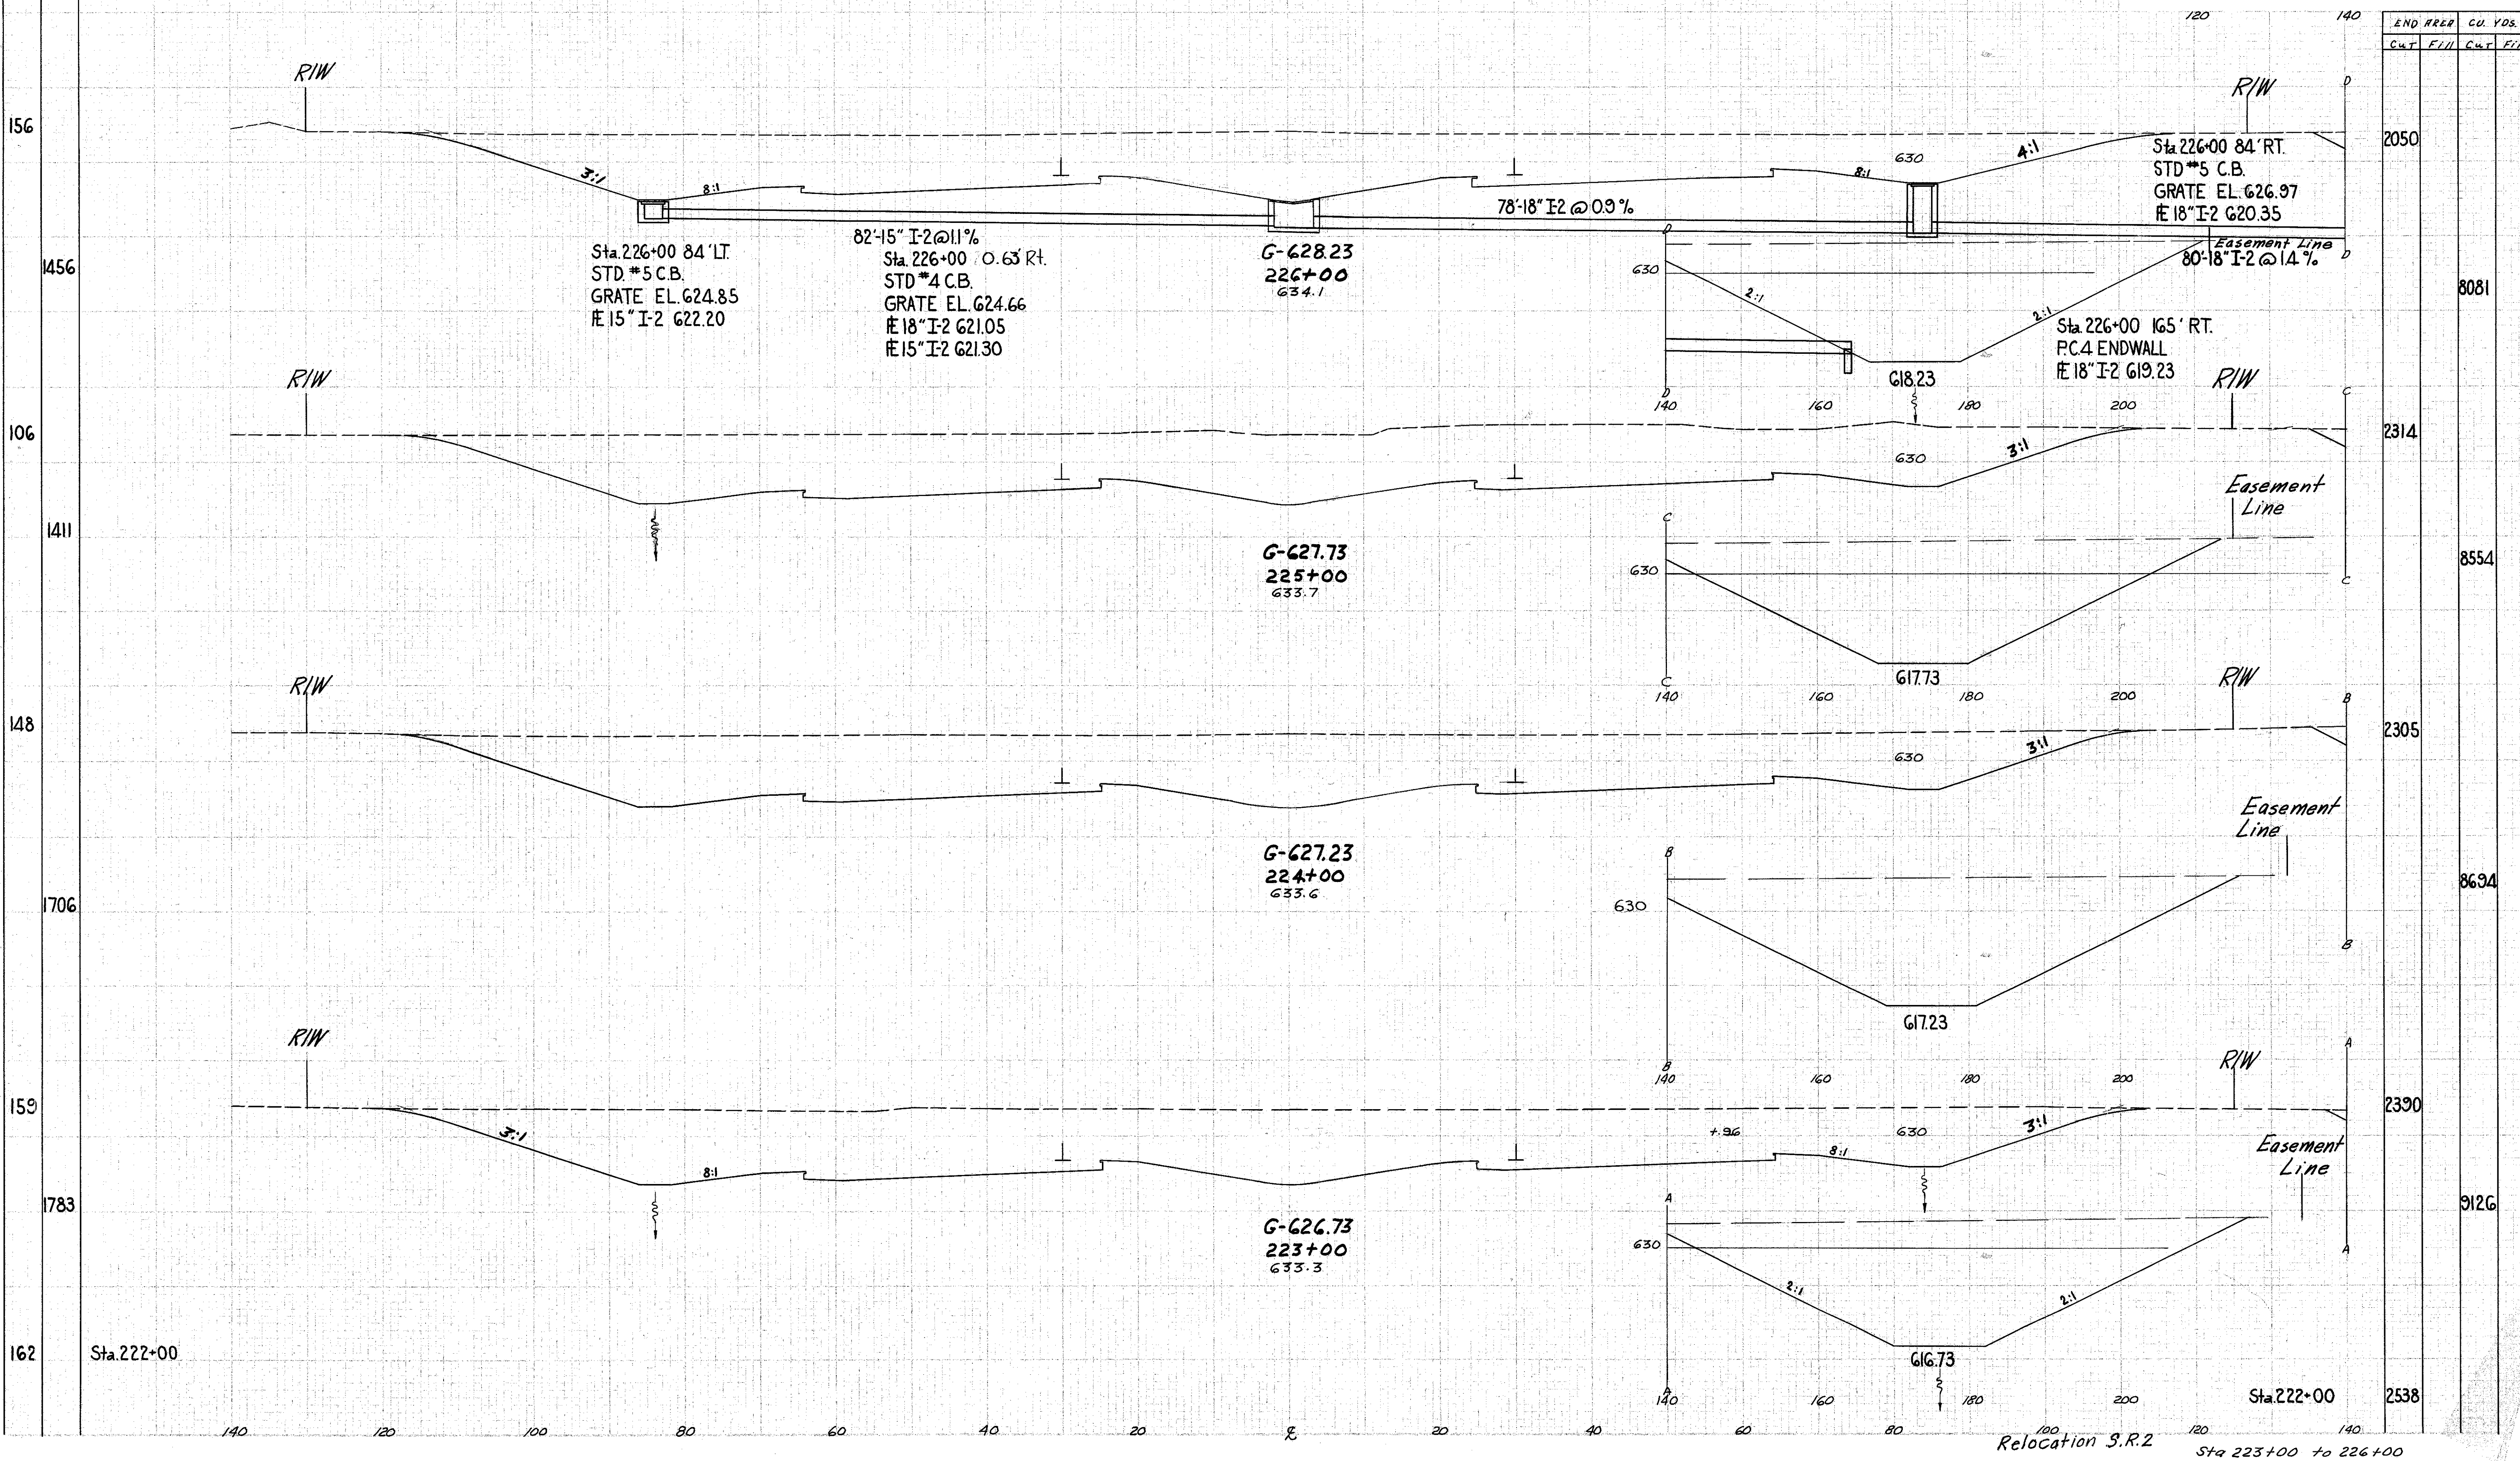

END REEF	CU. YDS.	
	Cut	Fill
2050		
2314		8081
2305		8554
2390		8694
2538		9126

Relocation S.R.2
Sta 223+00 to 226+00