


SEEDING
END AREA

LAKE COUNTY
LAK-2- 4.42

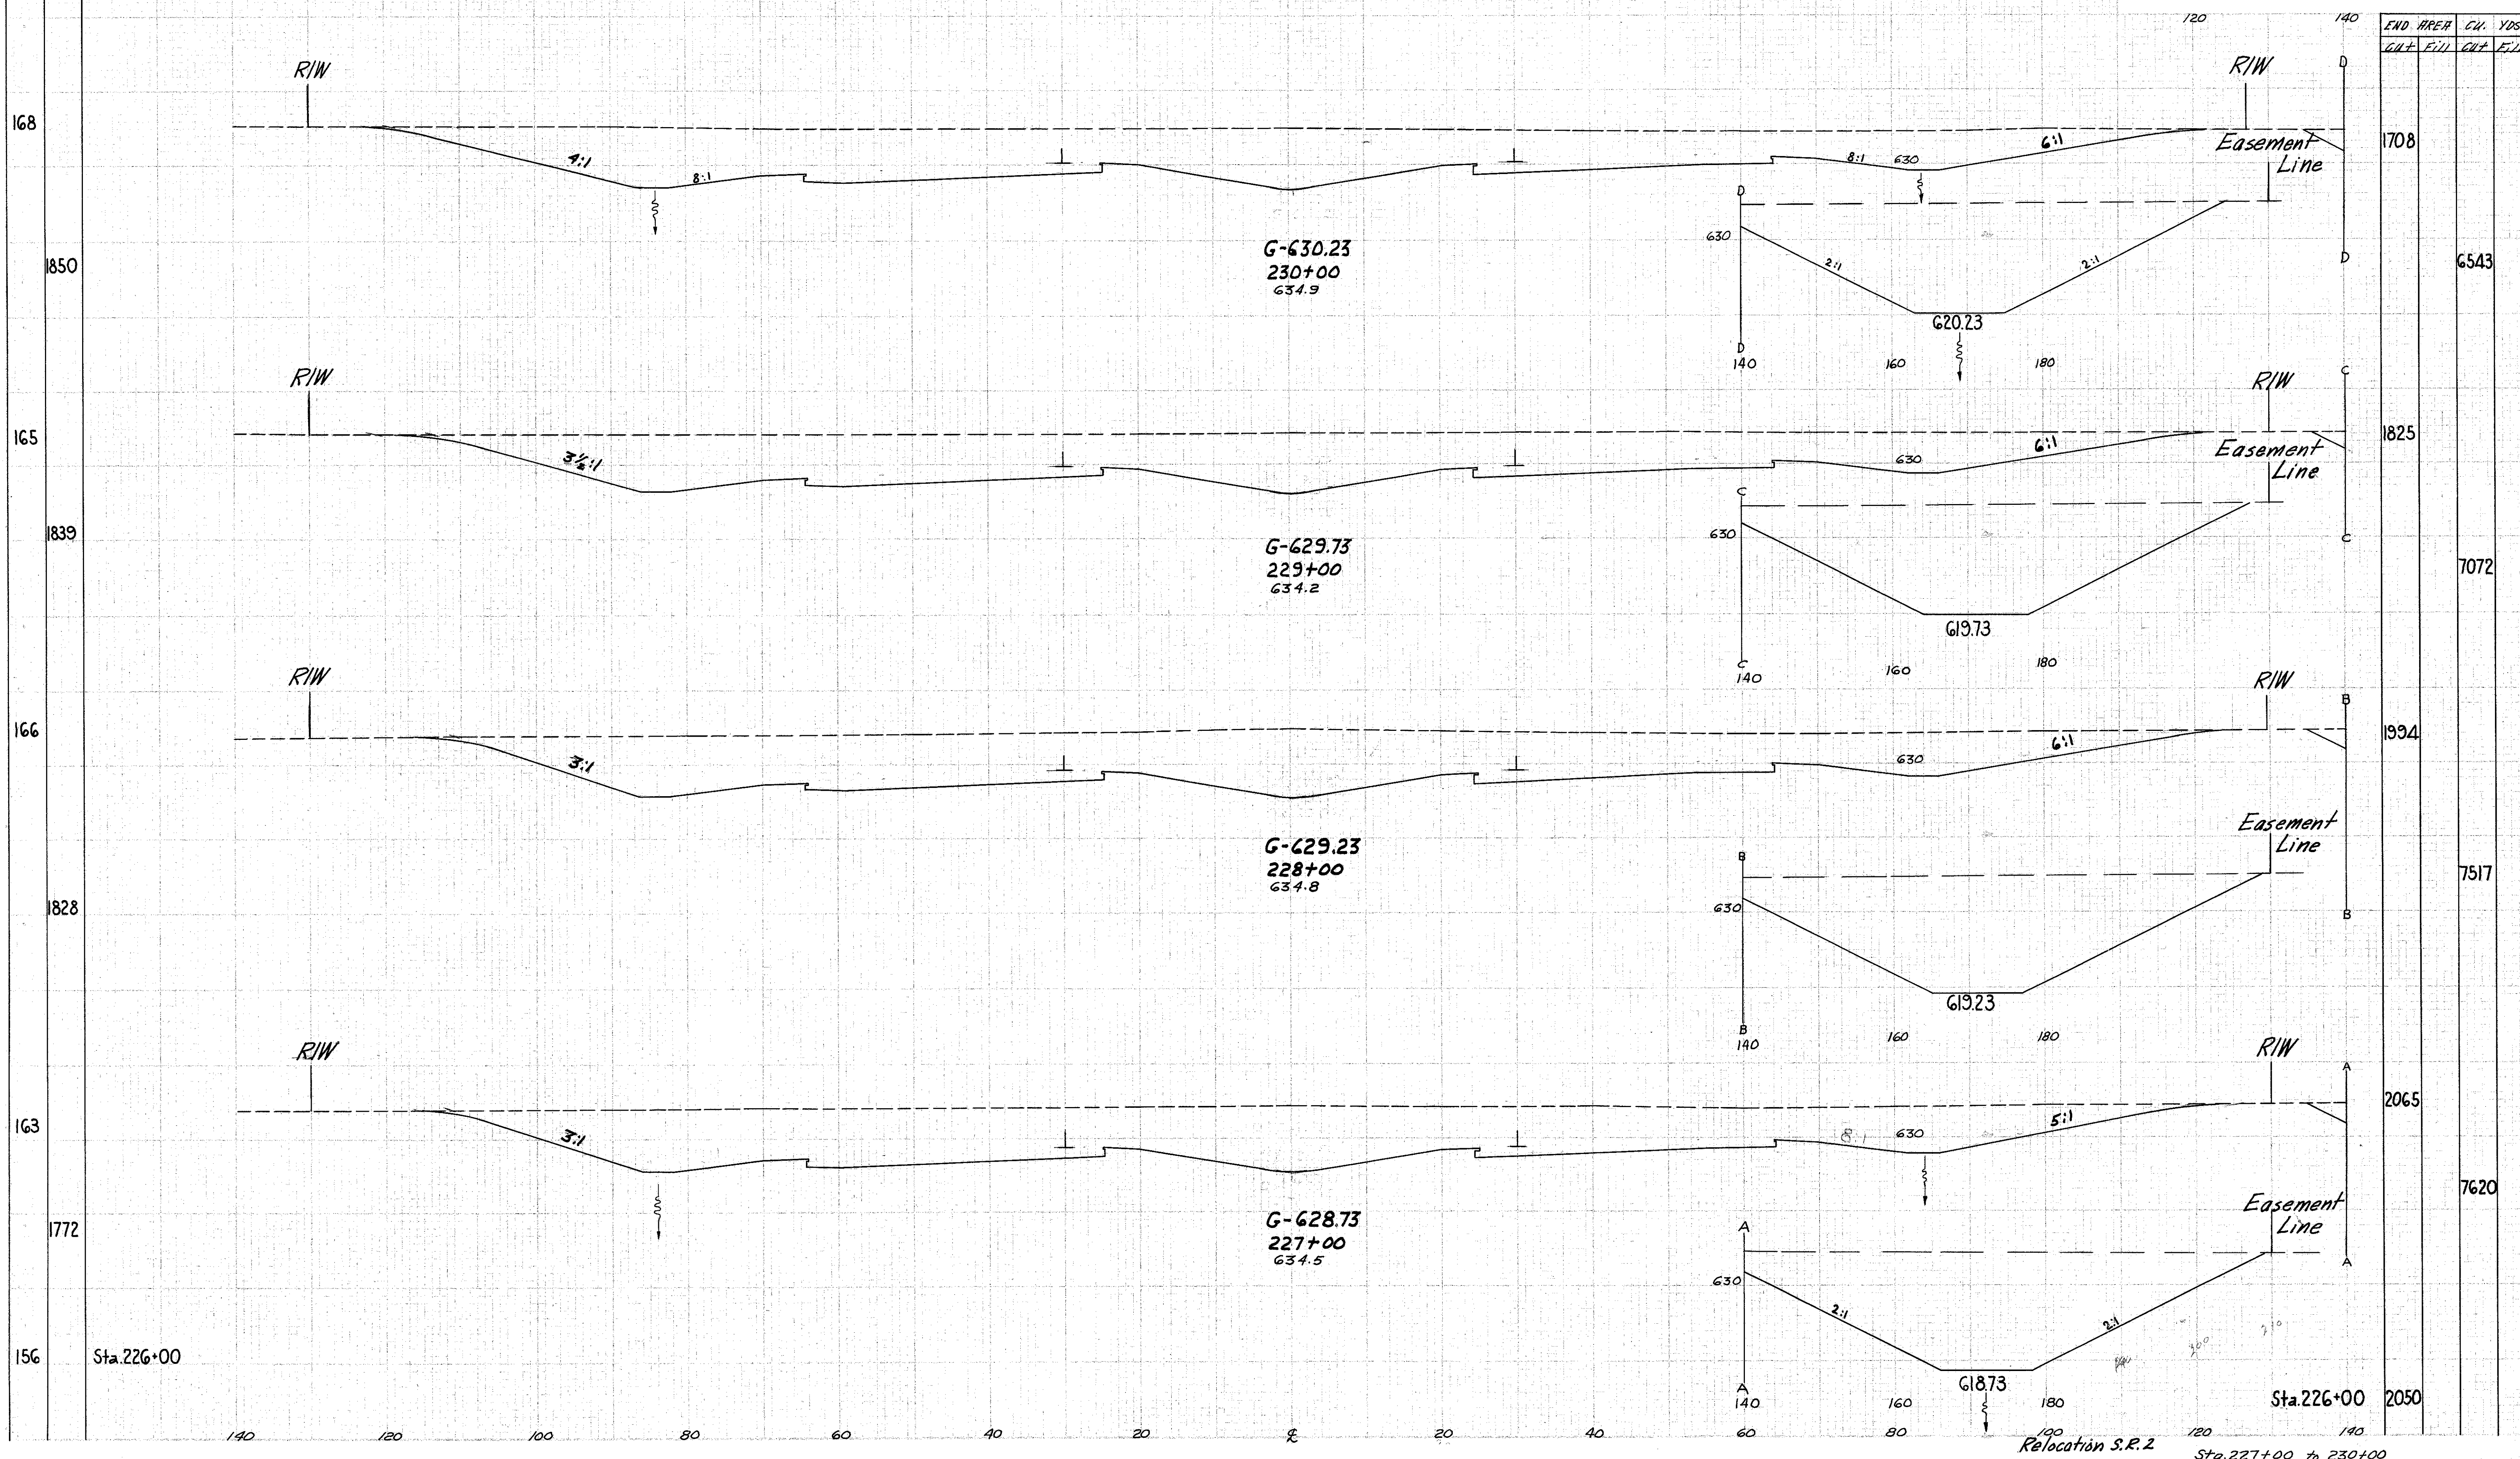

END AREA	CUT	FILL	CUT	FILL
1708				
	6543			
1825				
	7072			
1994				
	7517			
2065				
	7620			
2050				

Sta. 226+00

Sta. 226+00

Relocation S.R. 2
Sta. 227+00 to 230+00