


SEEDING  
END WIDTH SQ. YDS.

LAKE COUNTY  
LAK-2- 4. 42

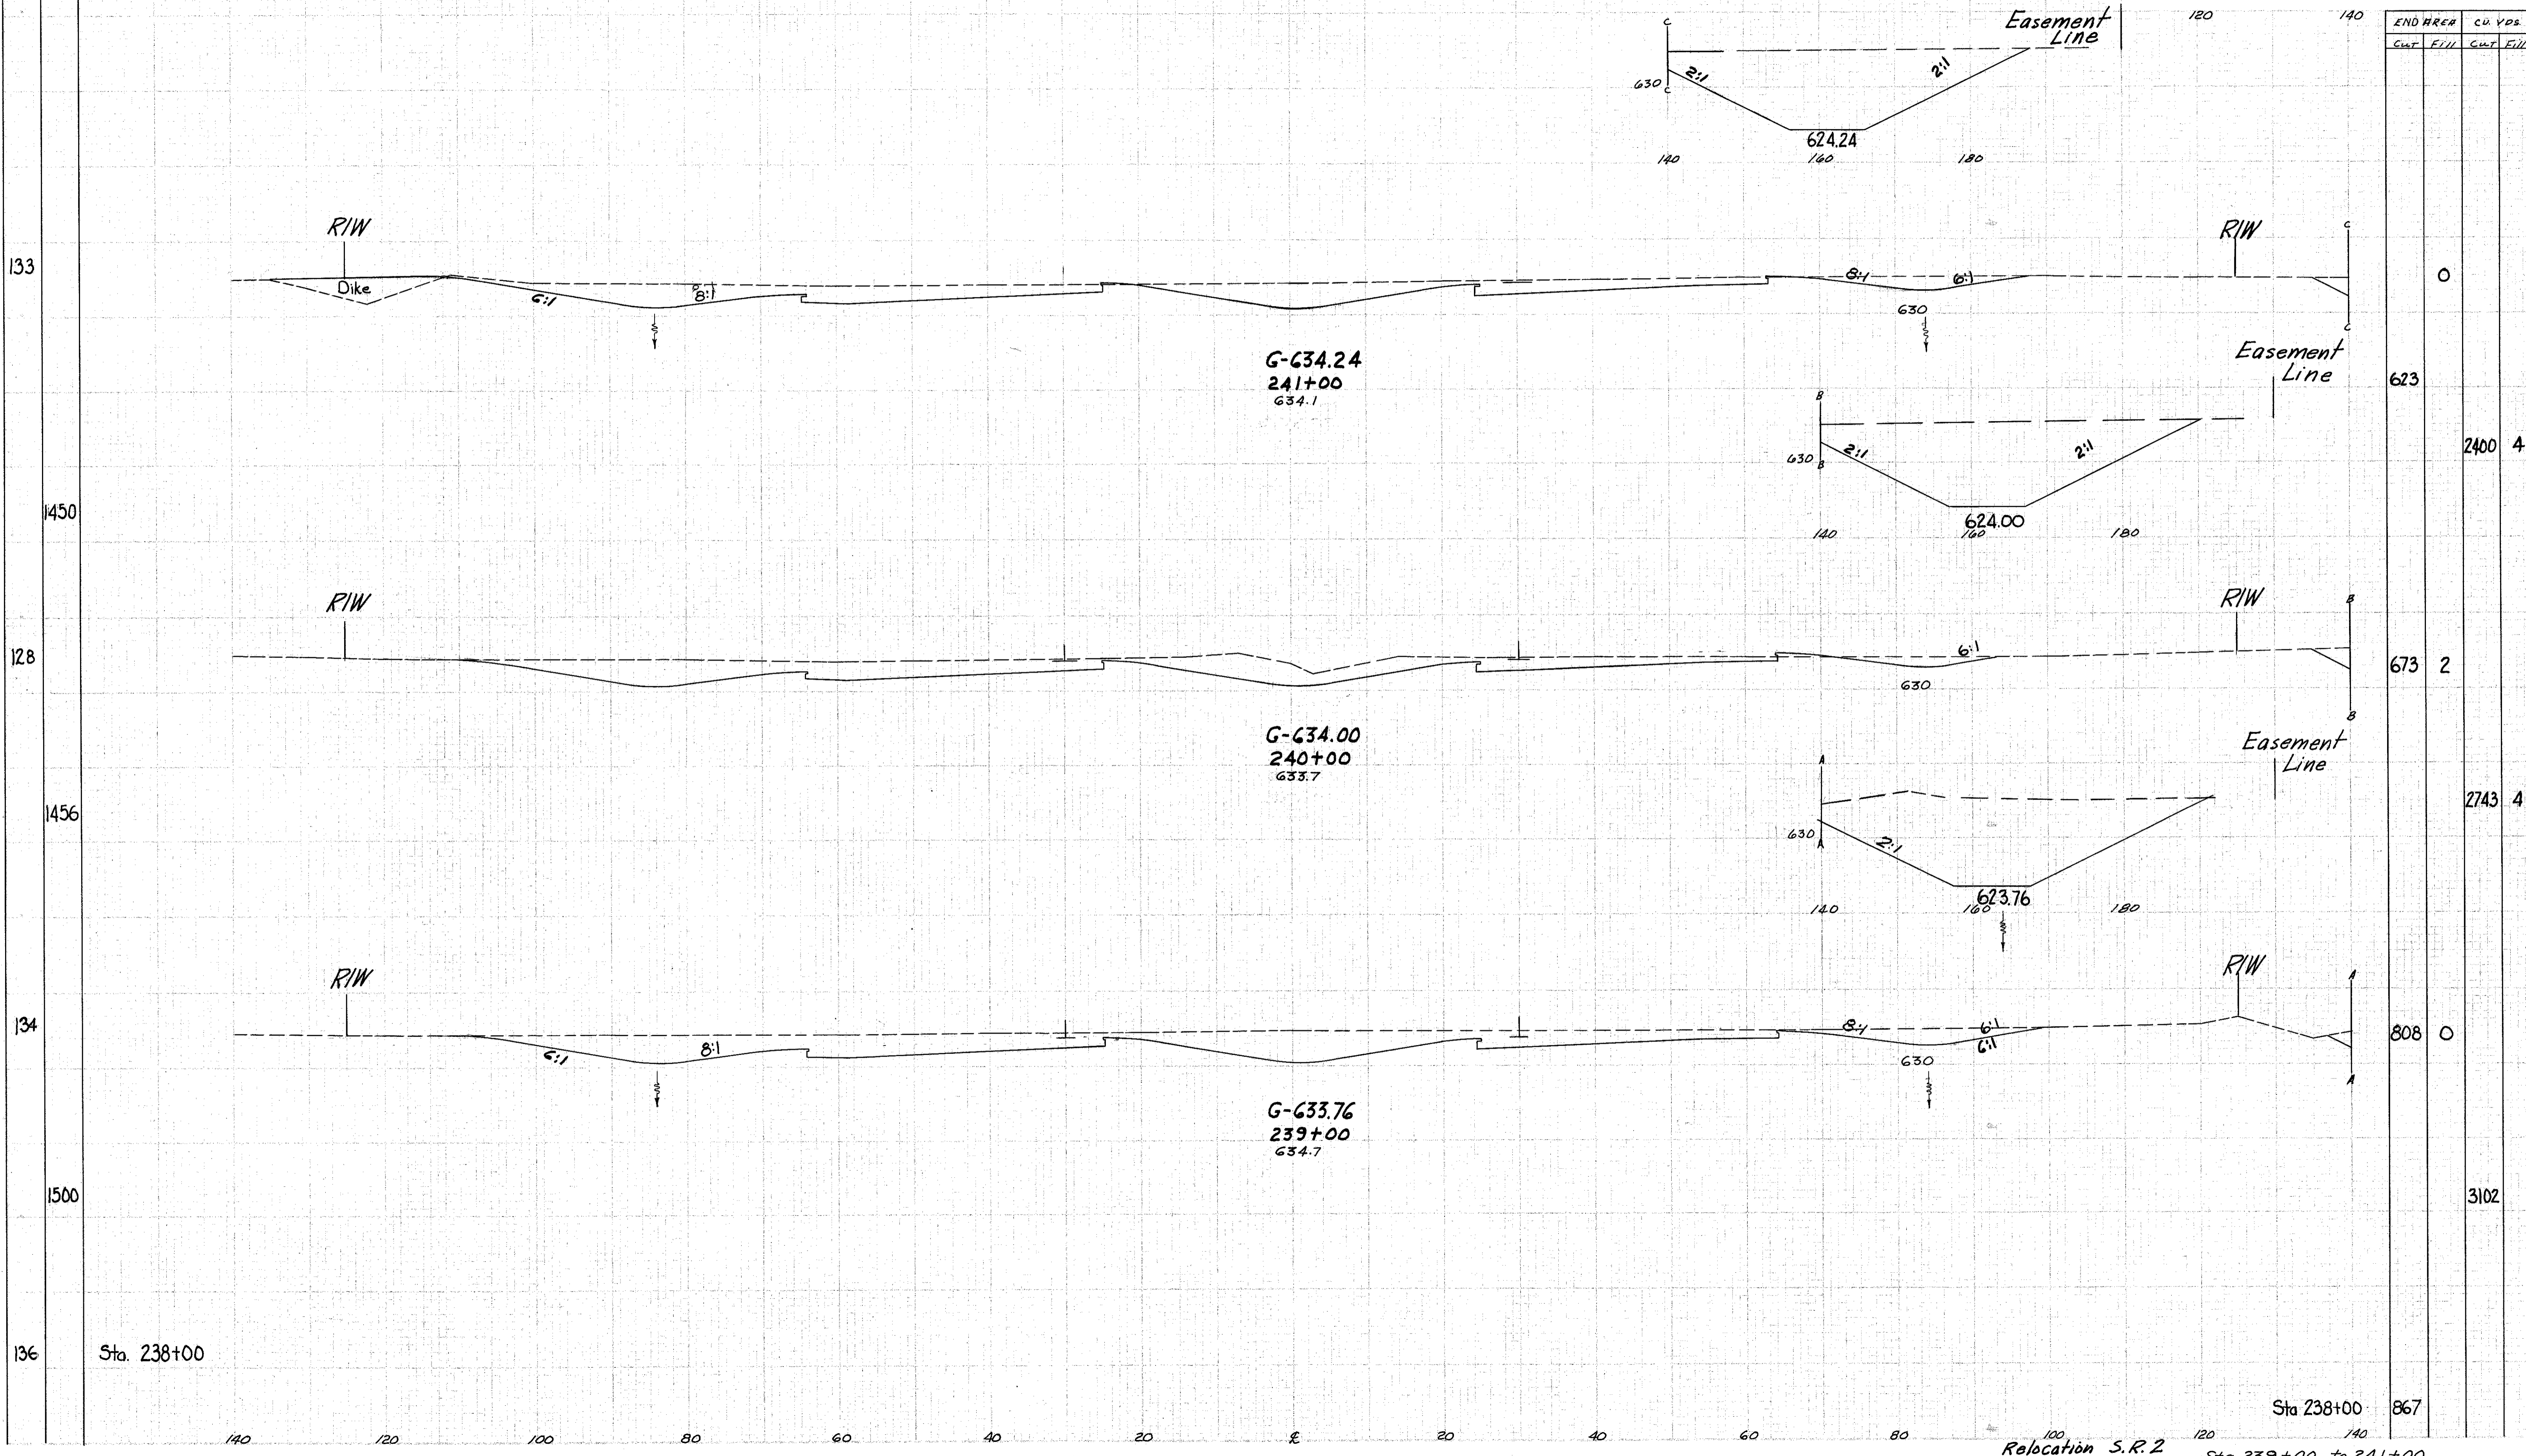

END AREA	CU. YDS.	
	CUT	FILL
0		
623	2400	4
673	2	
673	2743	4
808	0	
1500	3102	
136 Sta. 238+00	867	

Relocation S.R. 2  
Sta. 239+00 to 241+00