
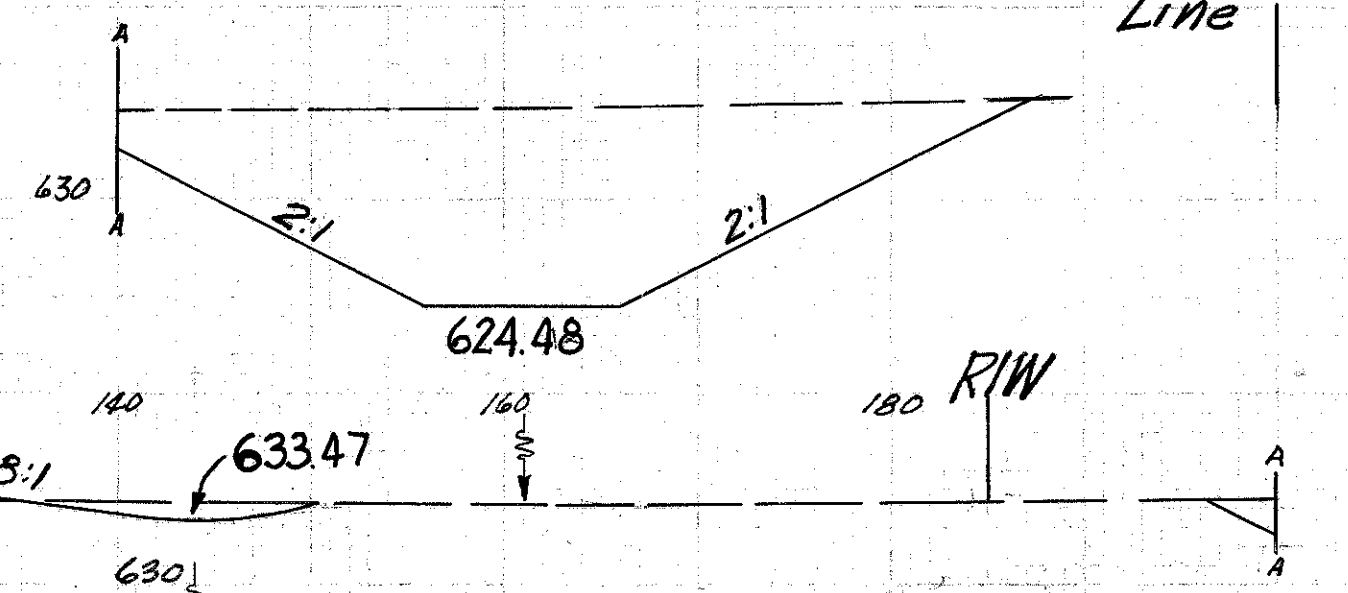
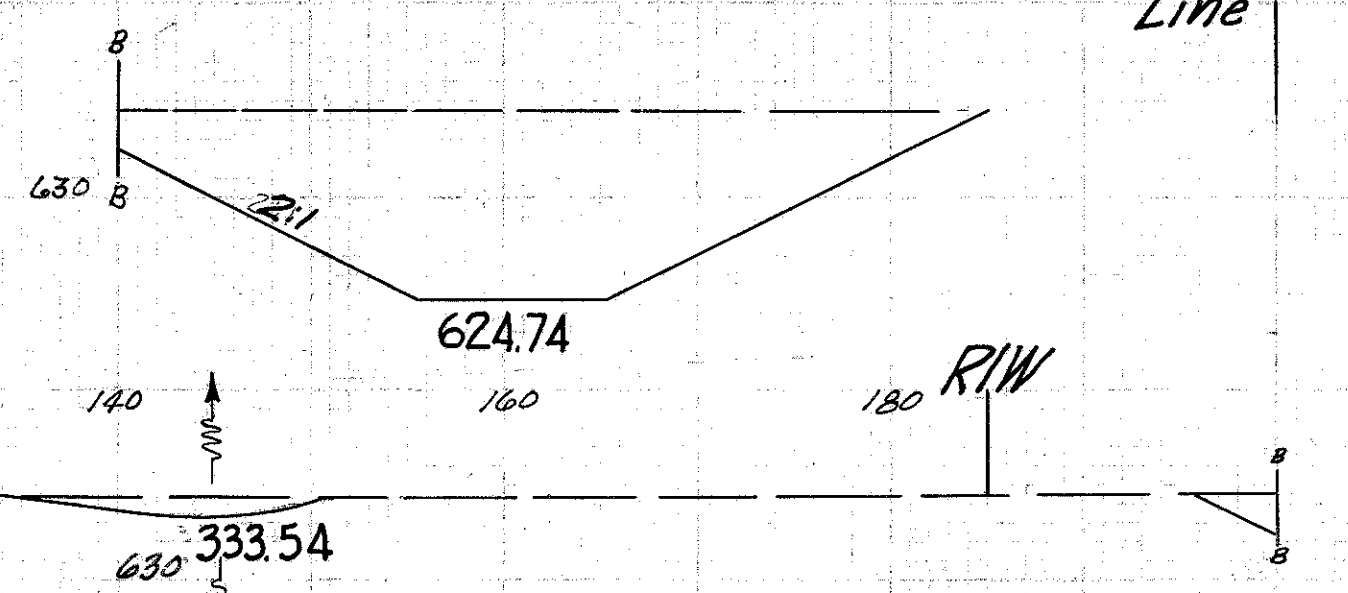
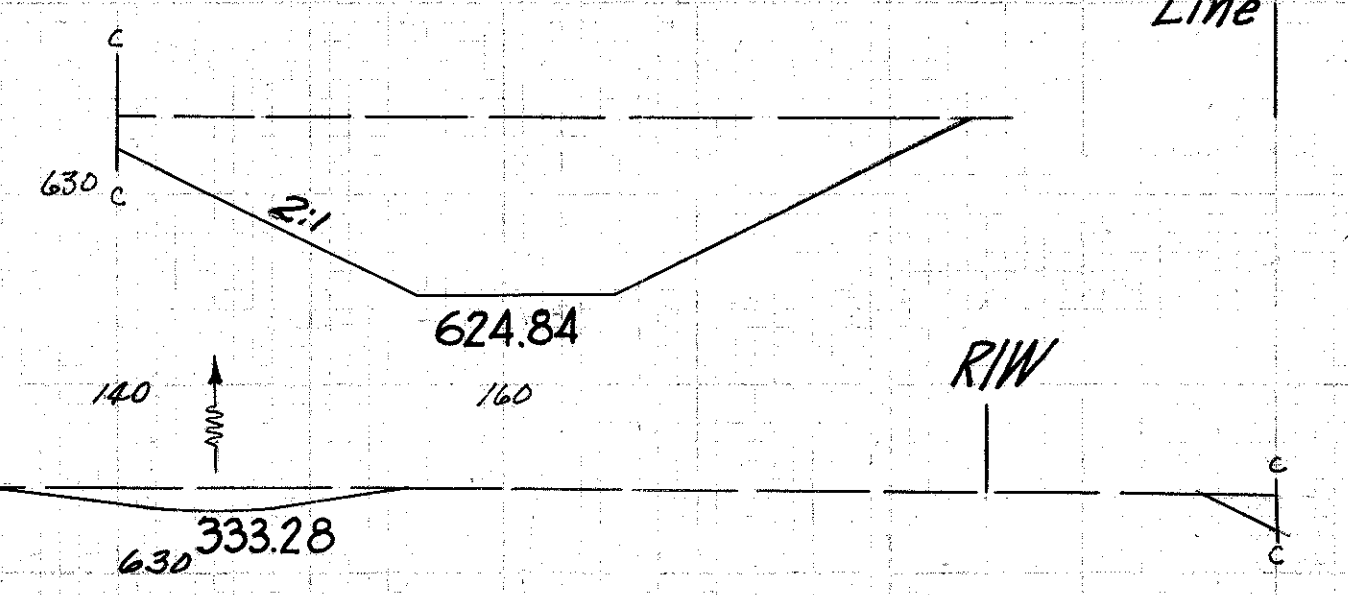
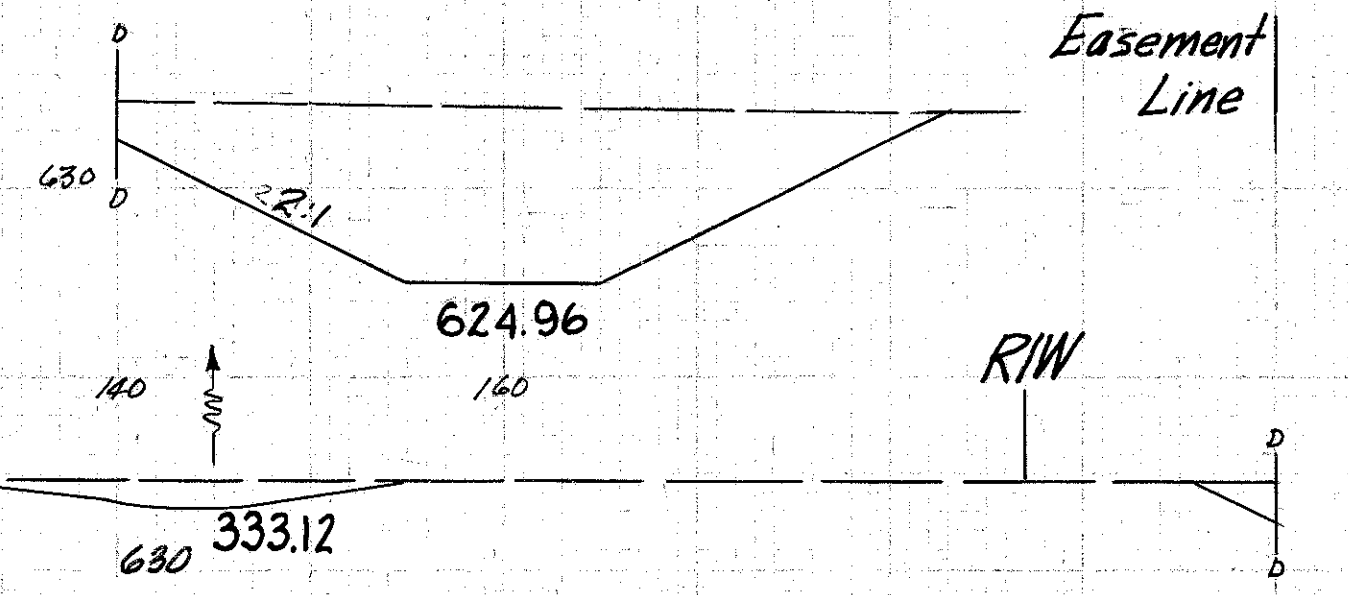
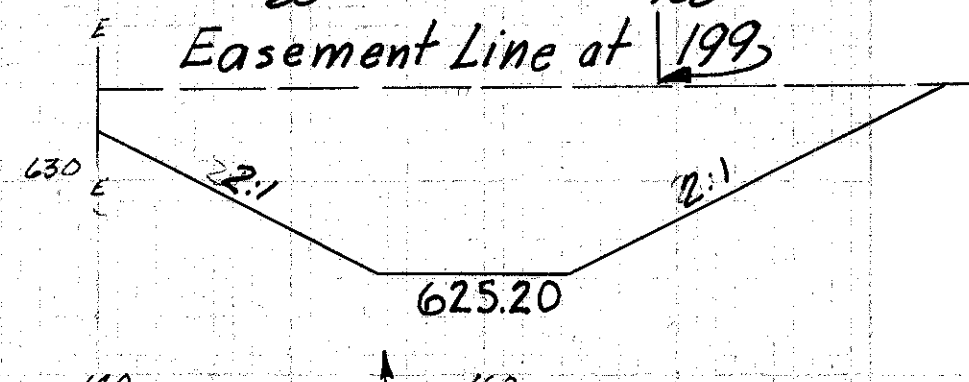


SEEDING  
 END ST. WIDTH 76%  
 114  
 1278  
 116  
 672  
 121  
 662  
 122  
 1344  
 120  
 1406  
 133

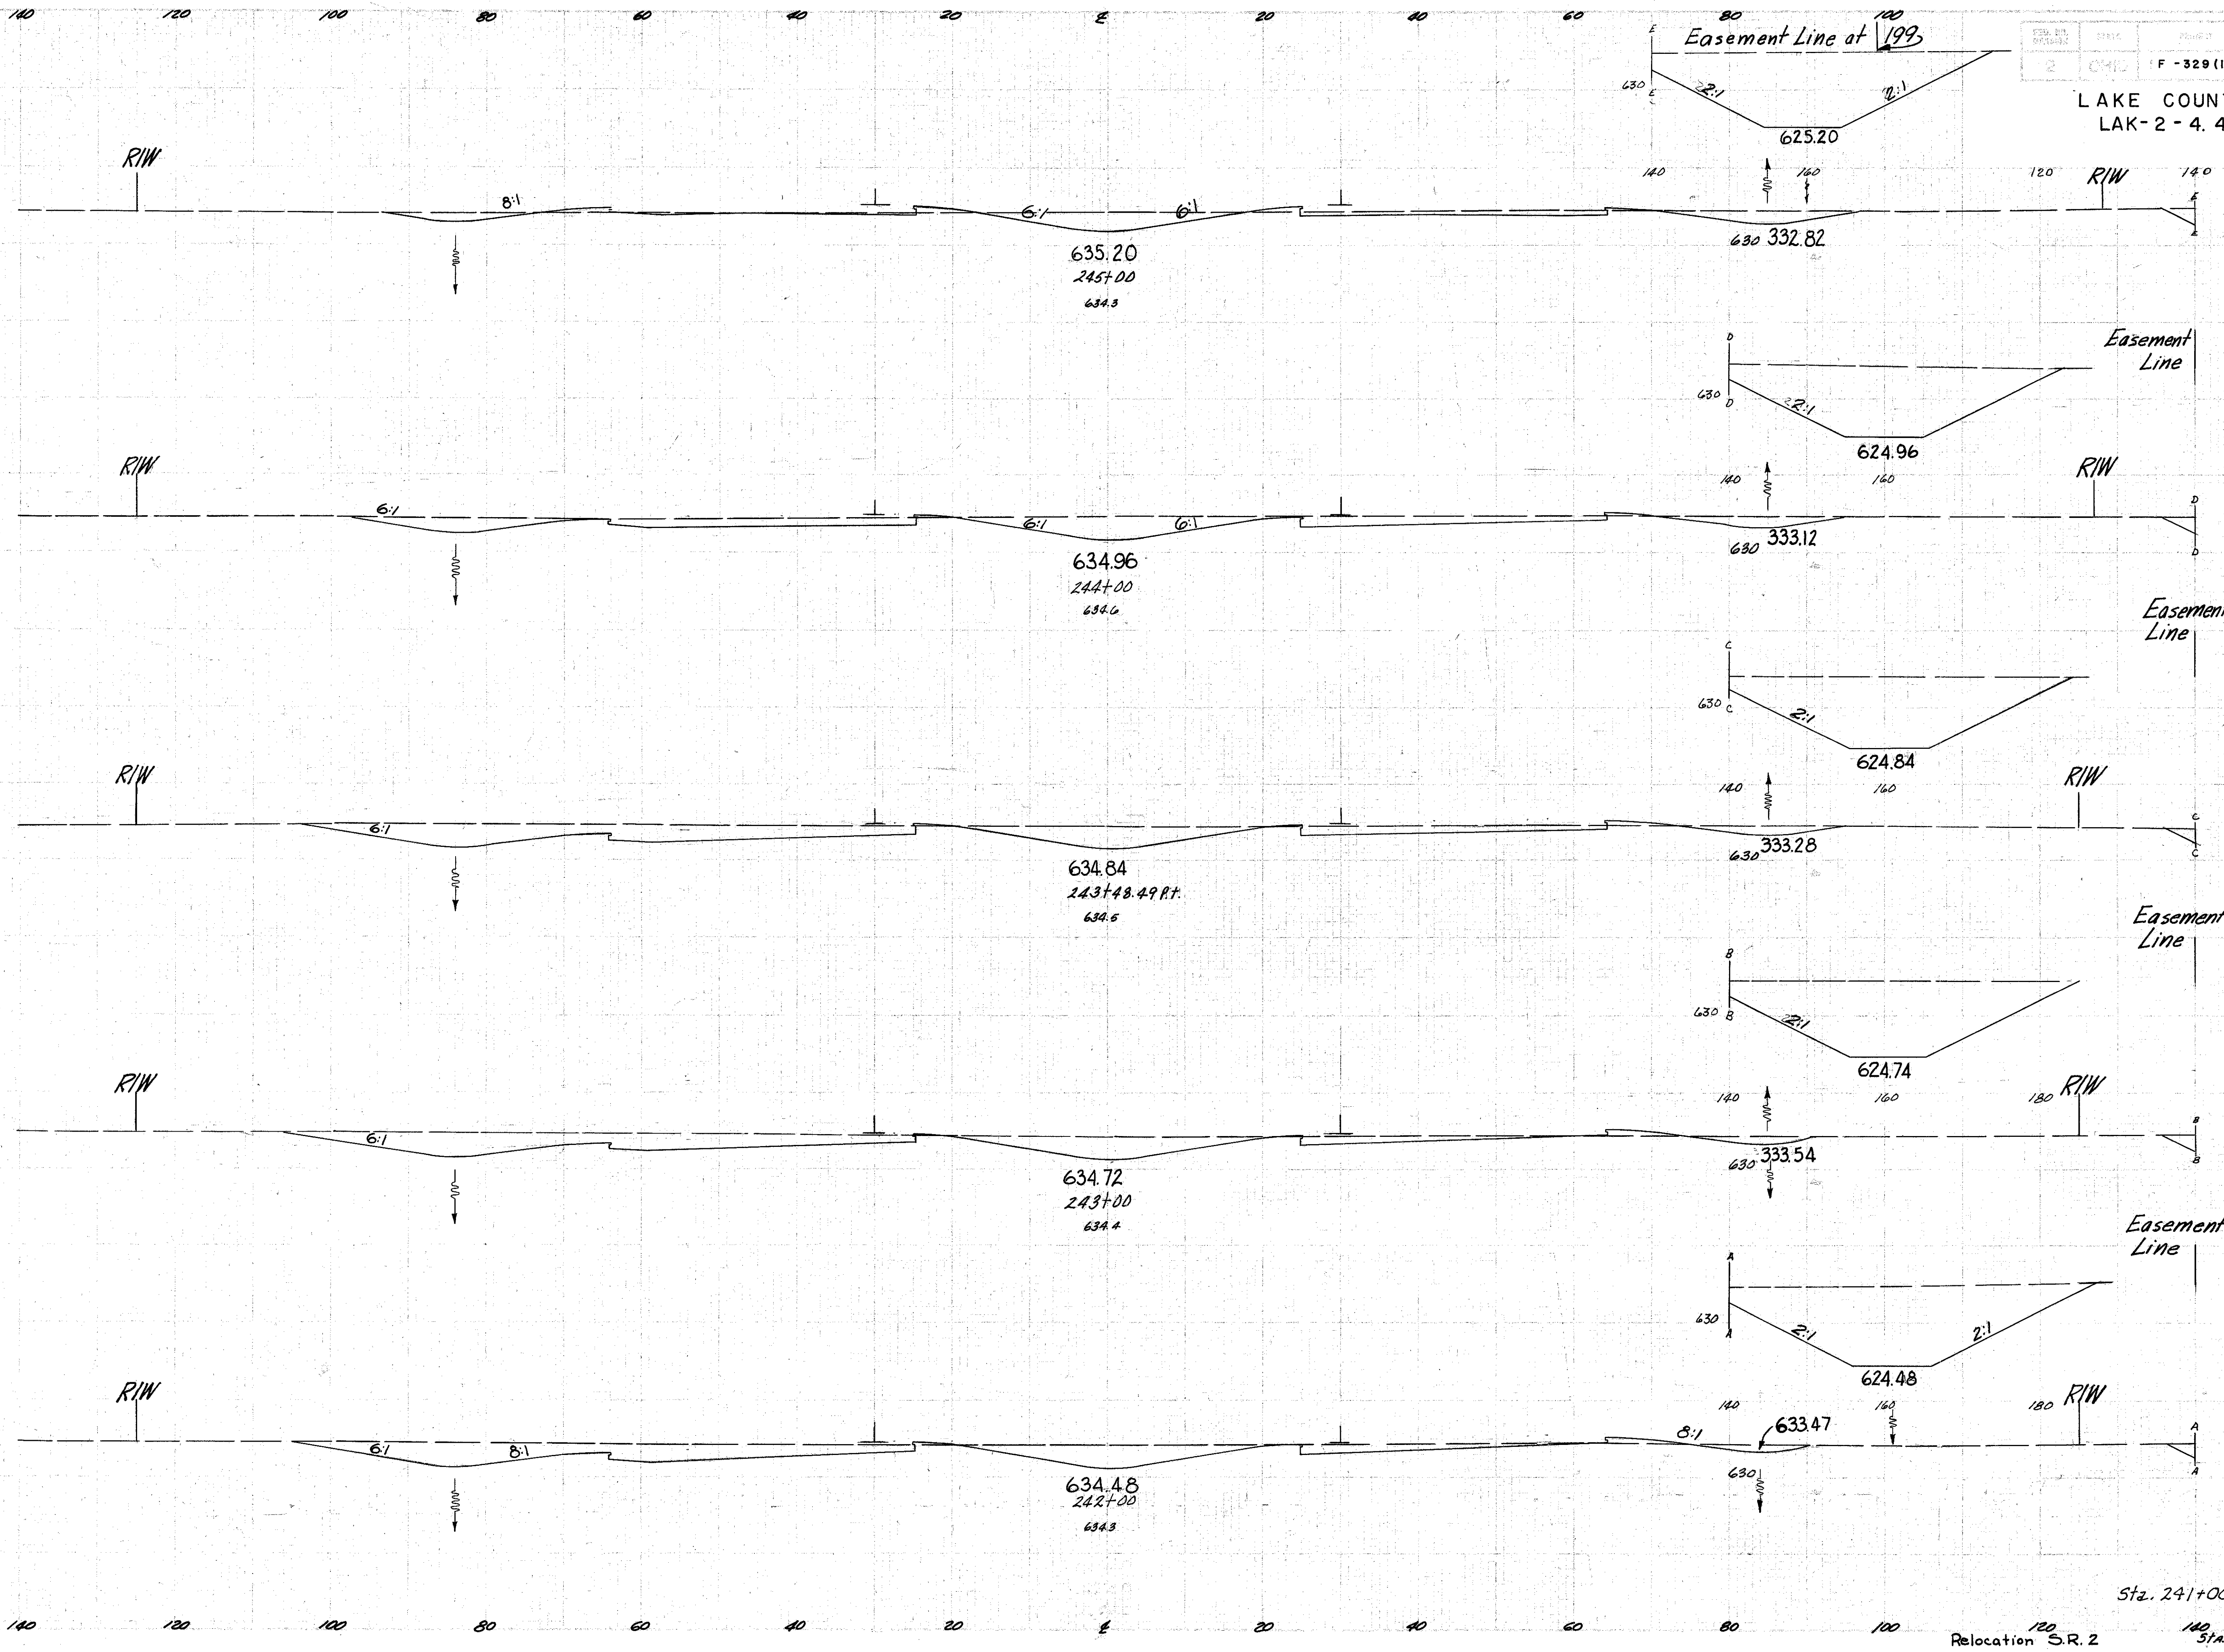

93  
 297  
 LAKE COUNTY  
 LAK-2-4.42

END AREA	CU. YDS.	
	CUT	FILL
408	11	
		1656
486	2	
		976
542	5	
		966
533	6	
		2007
551	5	
		2174
623	0	

Sta. 241+00

Sta. 241+00

Relocation S.R. 2  
 Sta. 242+00 to 245+00