


SEEDING  
END WIDTH YDS

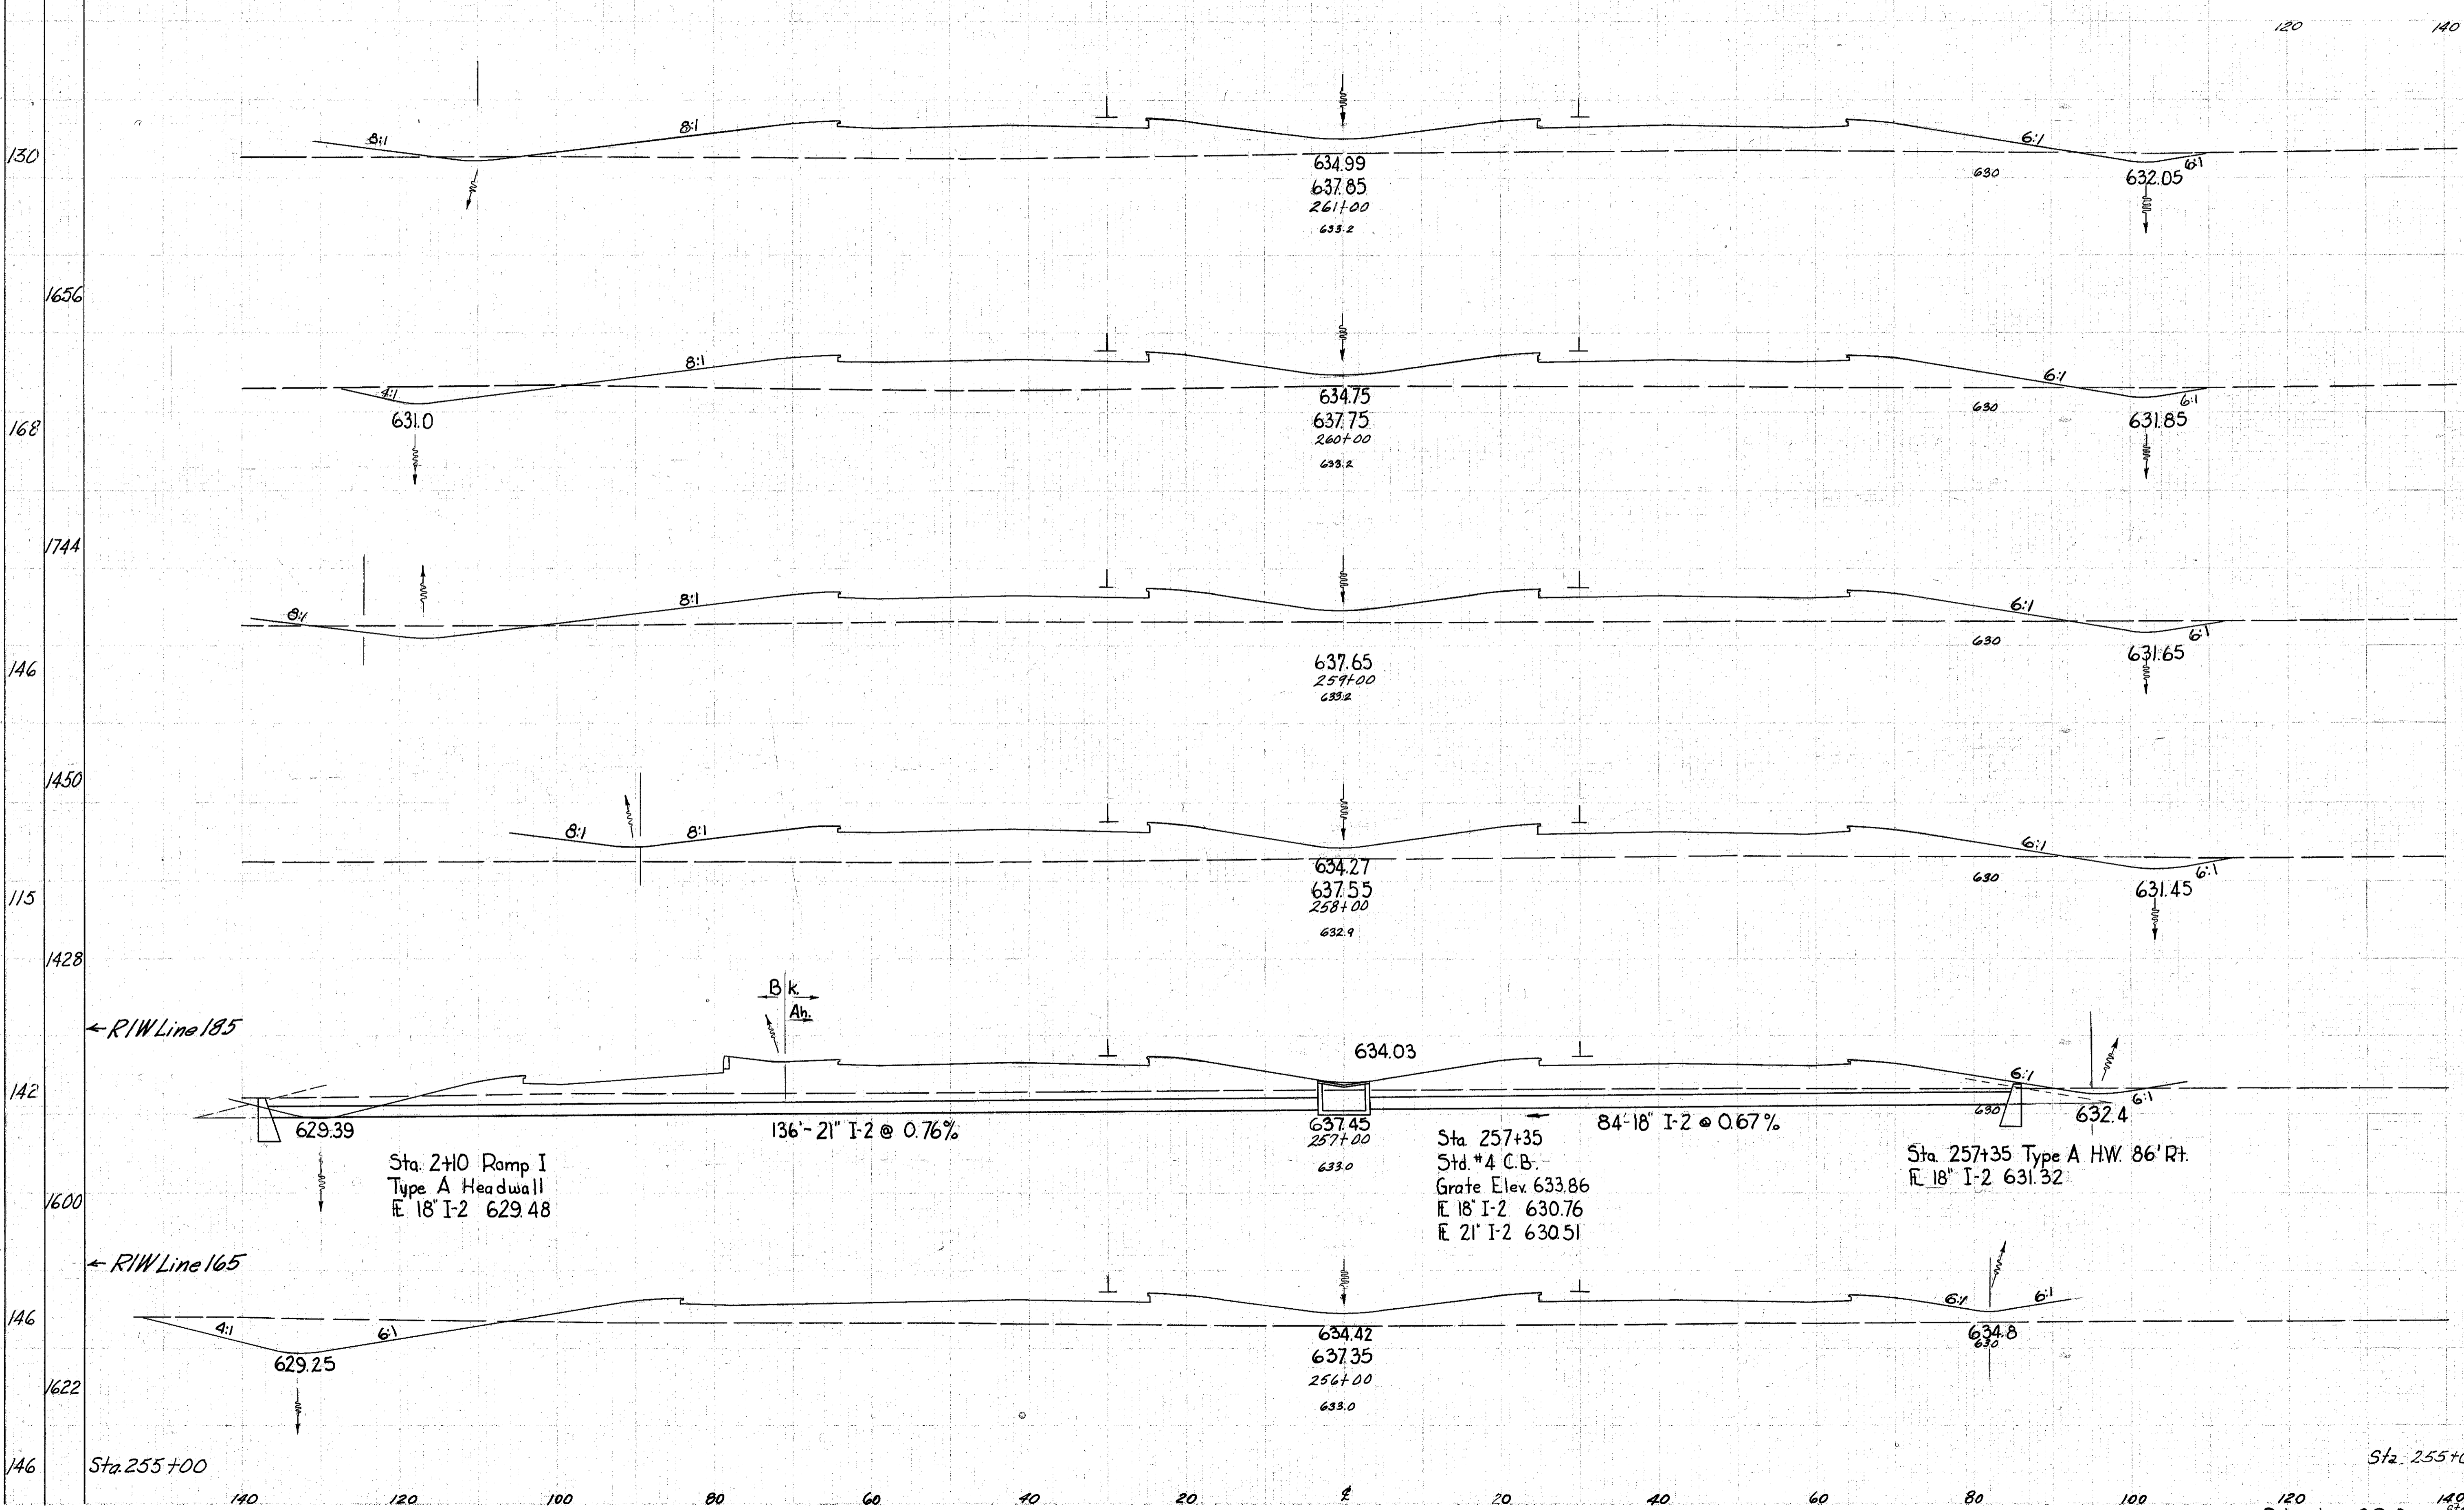

END	AREA	CU	YDS.
CUT	FILL	CUT	FILL
9	605		
		100	2161
45	562		
		139	2056
30	548		
		80	2089
13	580		
		35	1950
313	2041		
123	526		
		394	1844
		90 BR. 470 BR.	
		125 BR. 578 BR.	

Sta. 2+10 Ramp I  
Type A Headwall  
E 18' I-2 629.48

Sta. 257+35  
Std. #4 C.B.  
Grate Elev. 633.86  
E 18' I-2 630.76  
E 21' I-2 630.51

Sta. 257+35 Type A HW. 86' Rt.  
E 18' I-2 631.32

Sta. 255+00

Sta. 255+00

Relocation SR. 2  
Sta. 256+00 to 261+00