


SEEDING
 END WIDTH SQ. YDS.
 110
 1311
 126
 1556
 154
 1688
 150
 775
 129

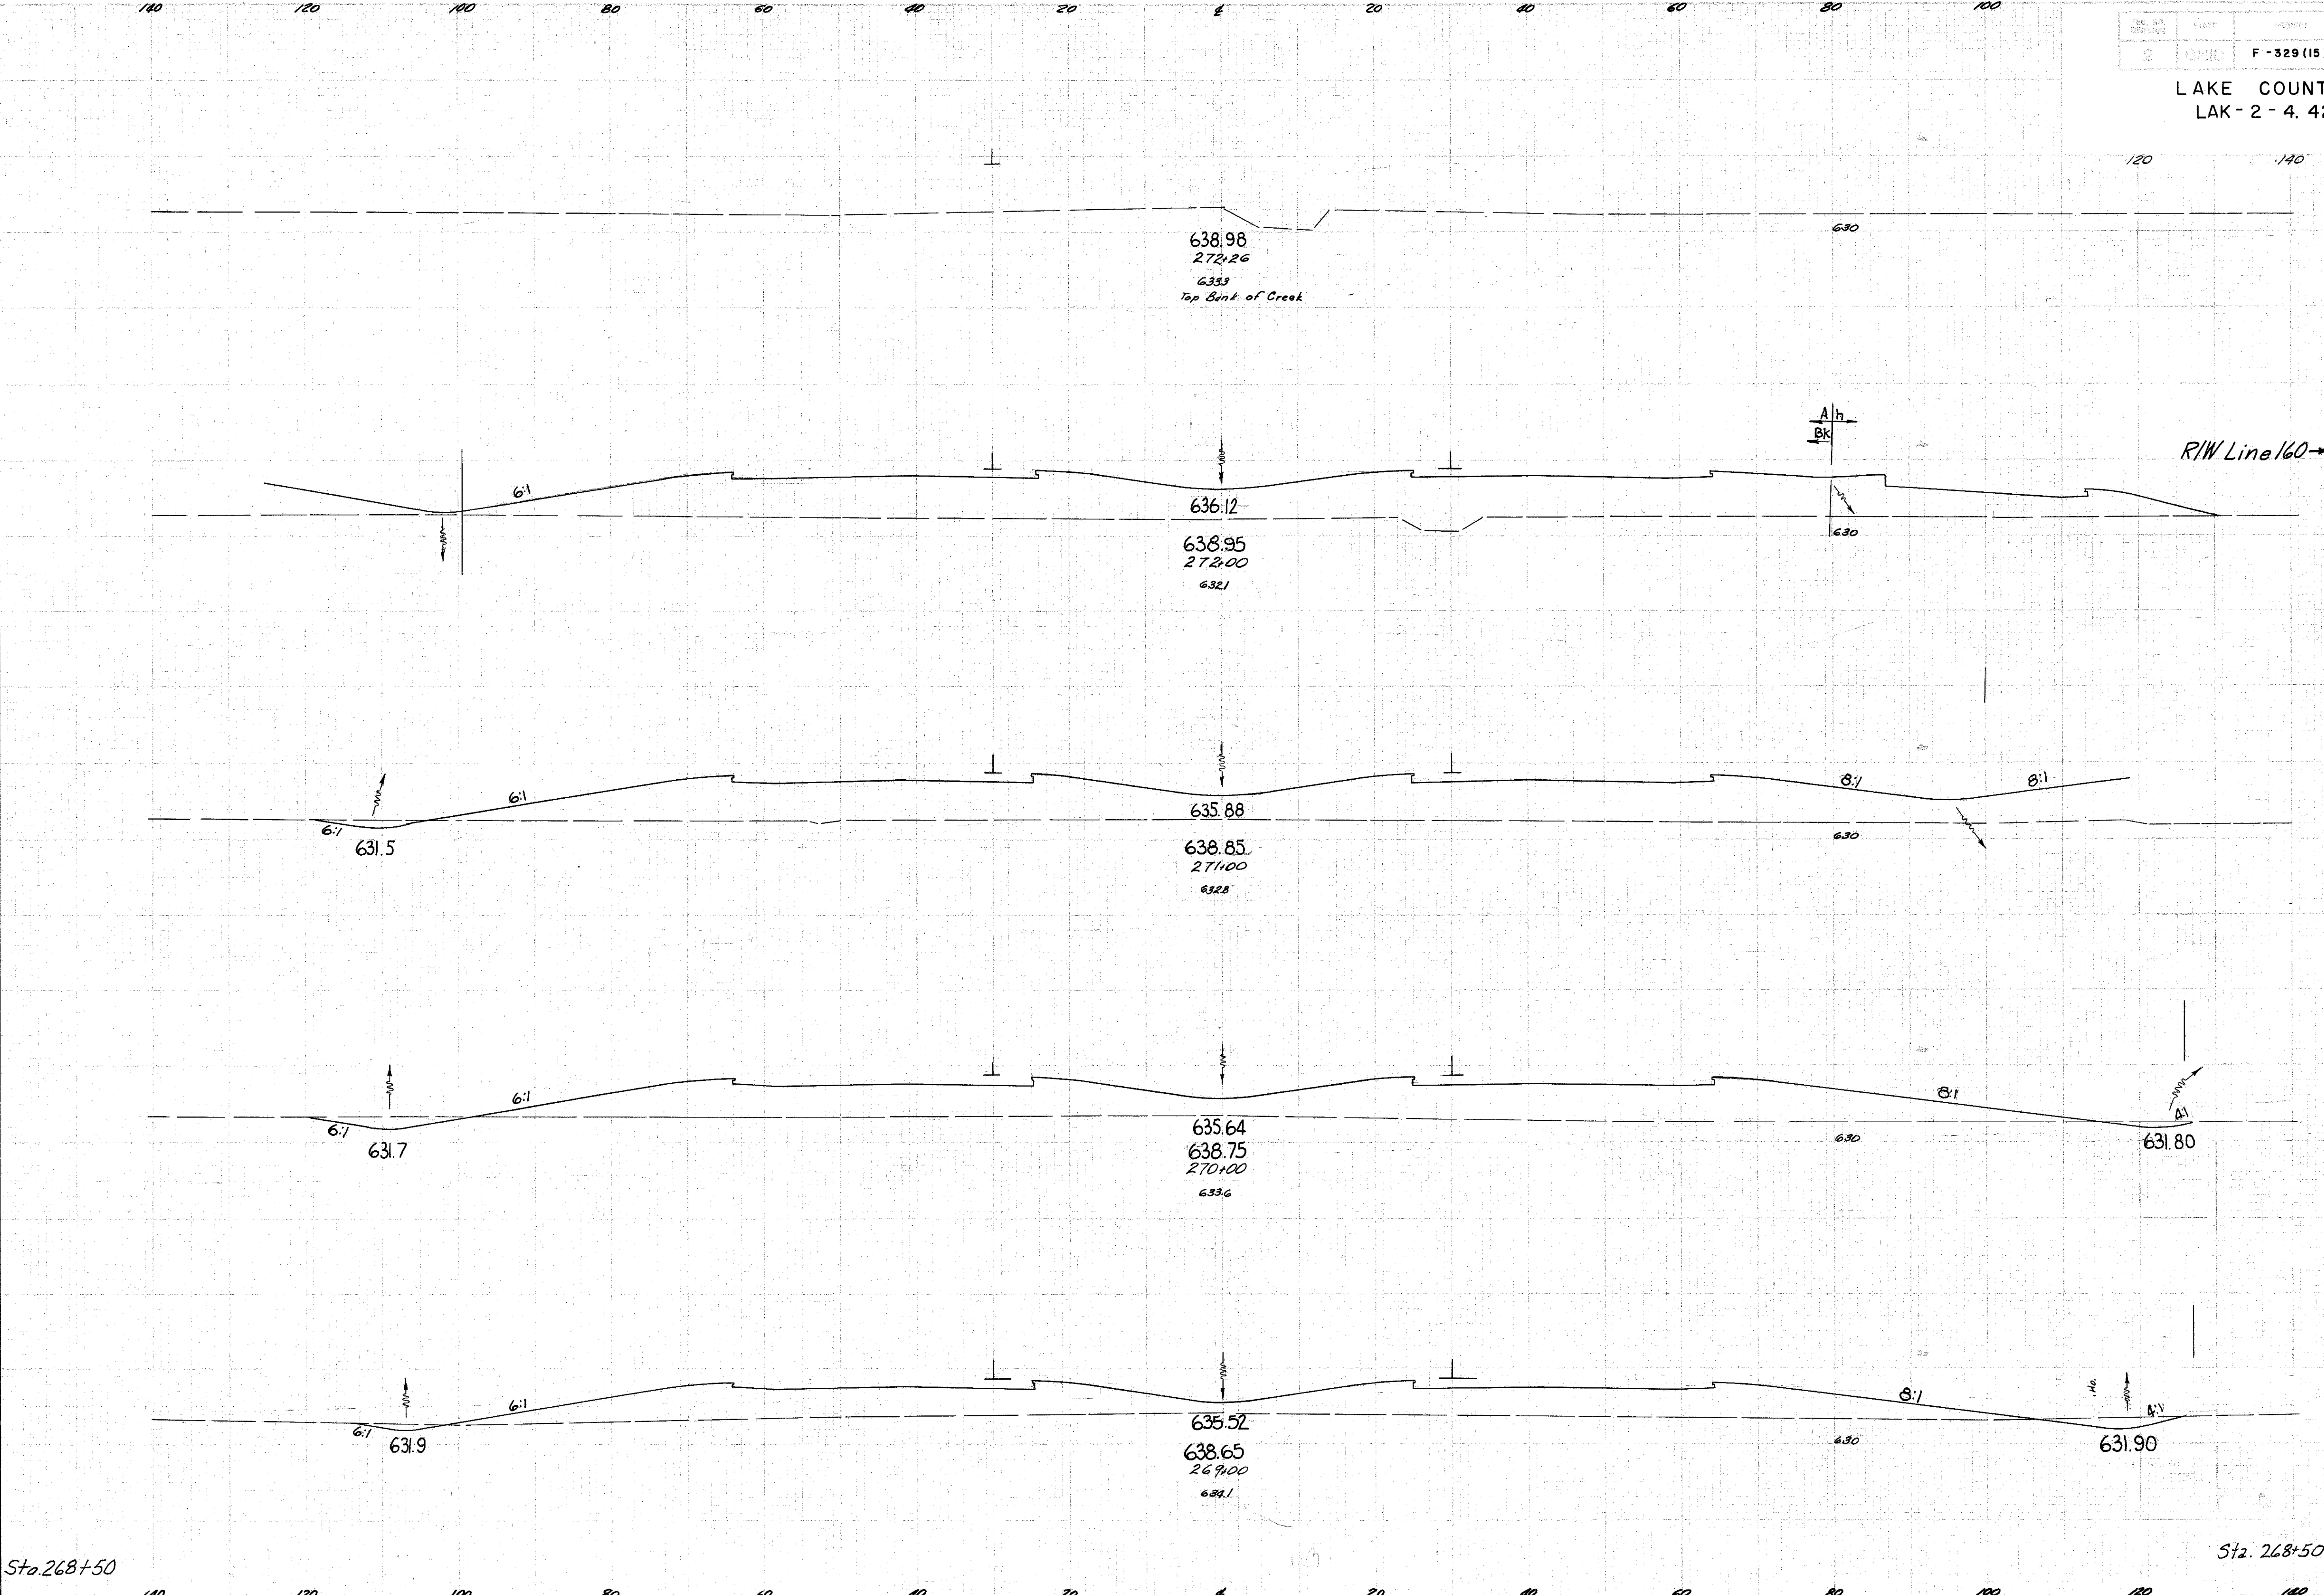

Sta. 268+50

Sta. 268+50

Relocation S.R. 2 Sta. 269+00 to 272+26

NO. 2	STATE	PROJECT
2	OHIO	F-329 (15)

LAKE COUNTY
 LAK-2-4.42

END AREA	CUT	FILL	CUT	FILL	YDS.
0					904
19					3407
10					936
56					3324
20					787
74					2713
20					678
27					1297
9					723

99
 297