


| SEEDING | FR. WIDTH | SR. YDS. |
|---------|-----------|----------|
| | | |

| | |
|-----|-----|
| 101 | 297 |
|-----|-----|

LAKE COUNTY
LAK-2- 4.42

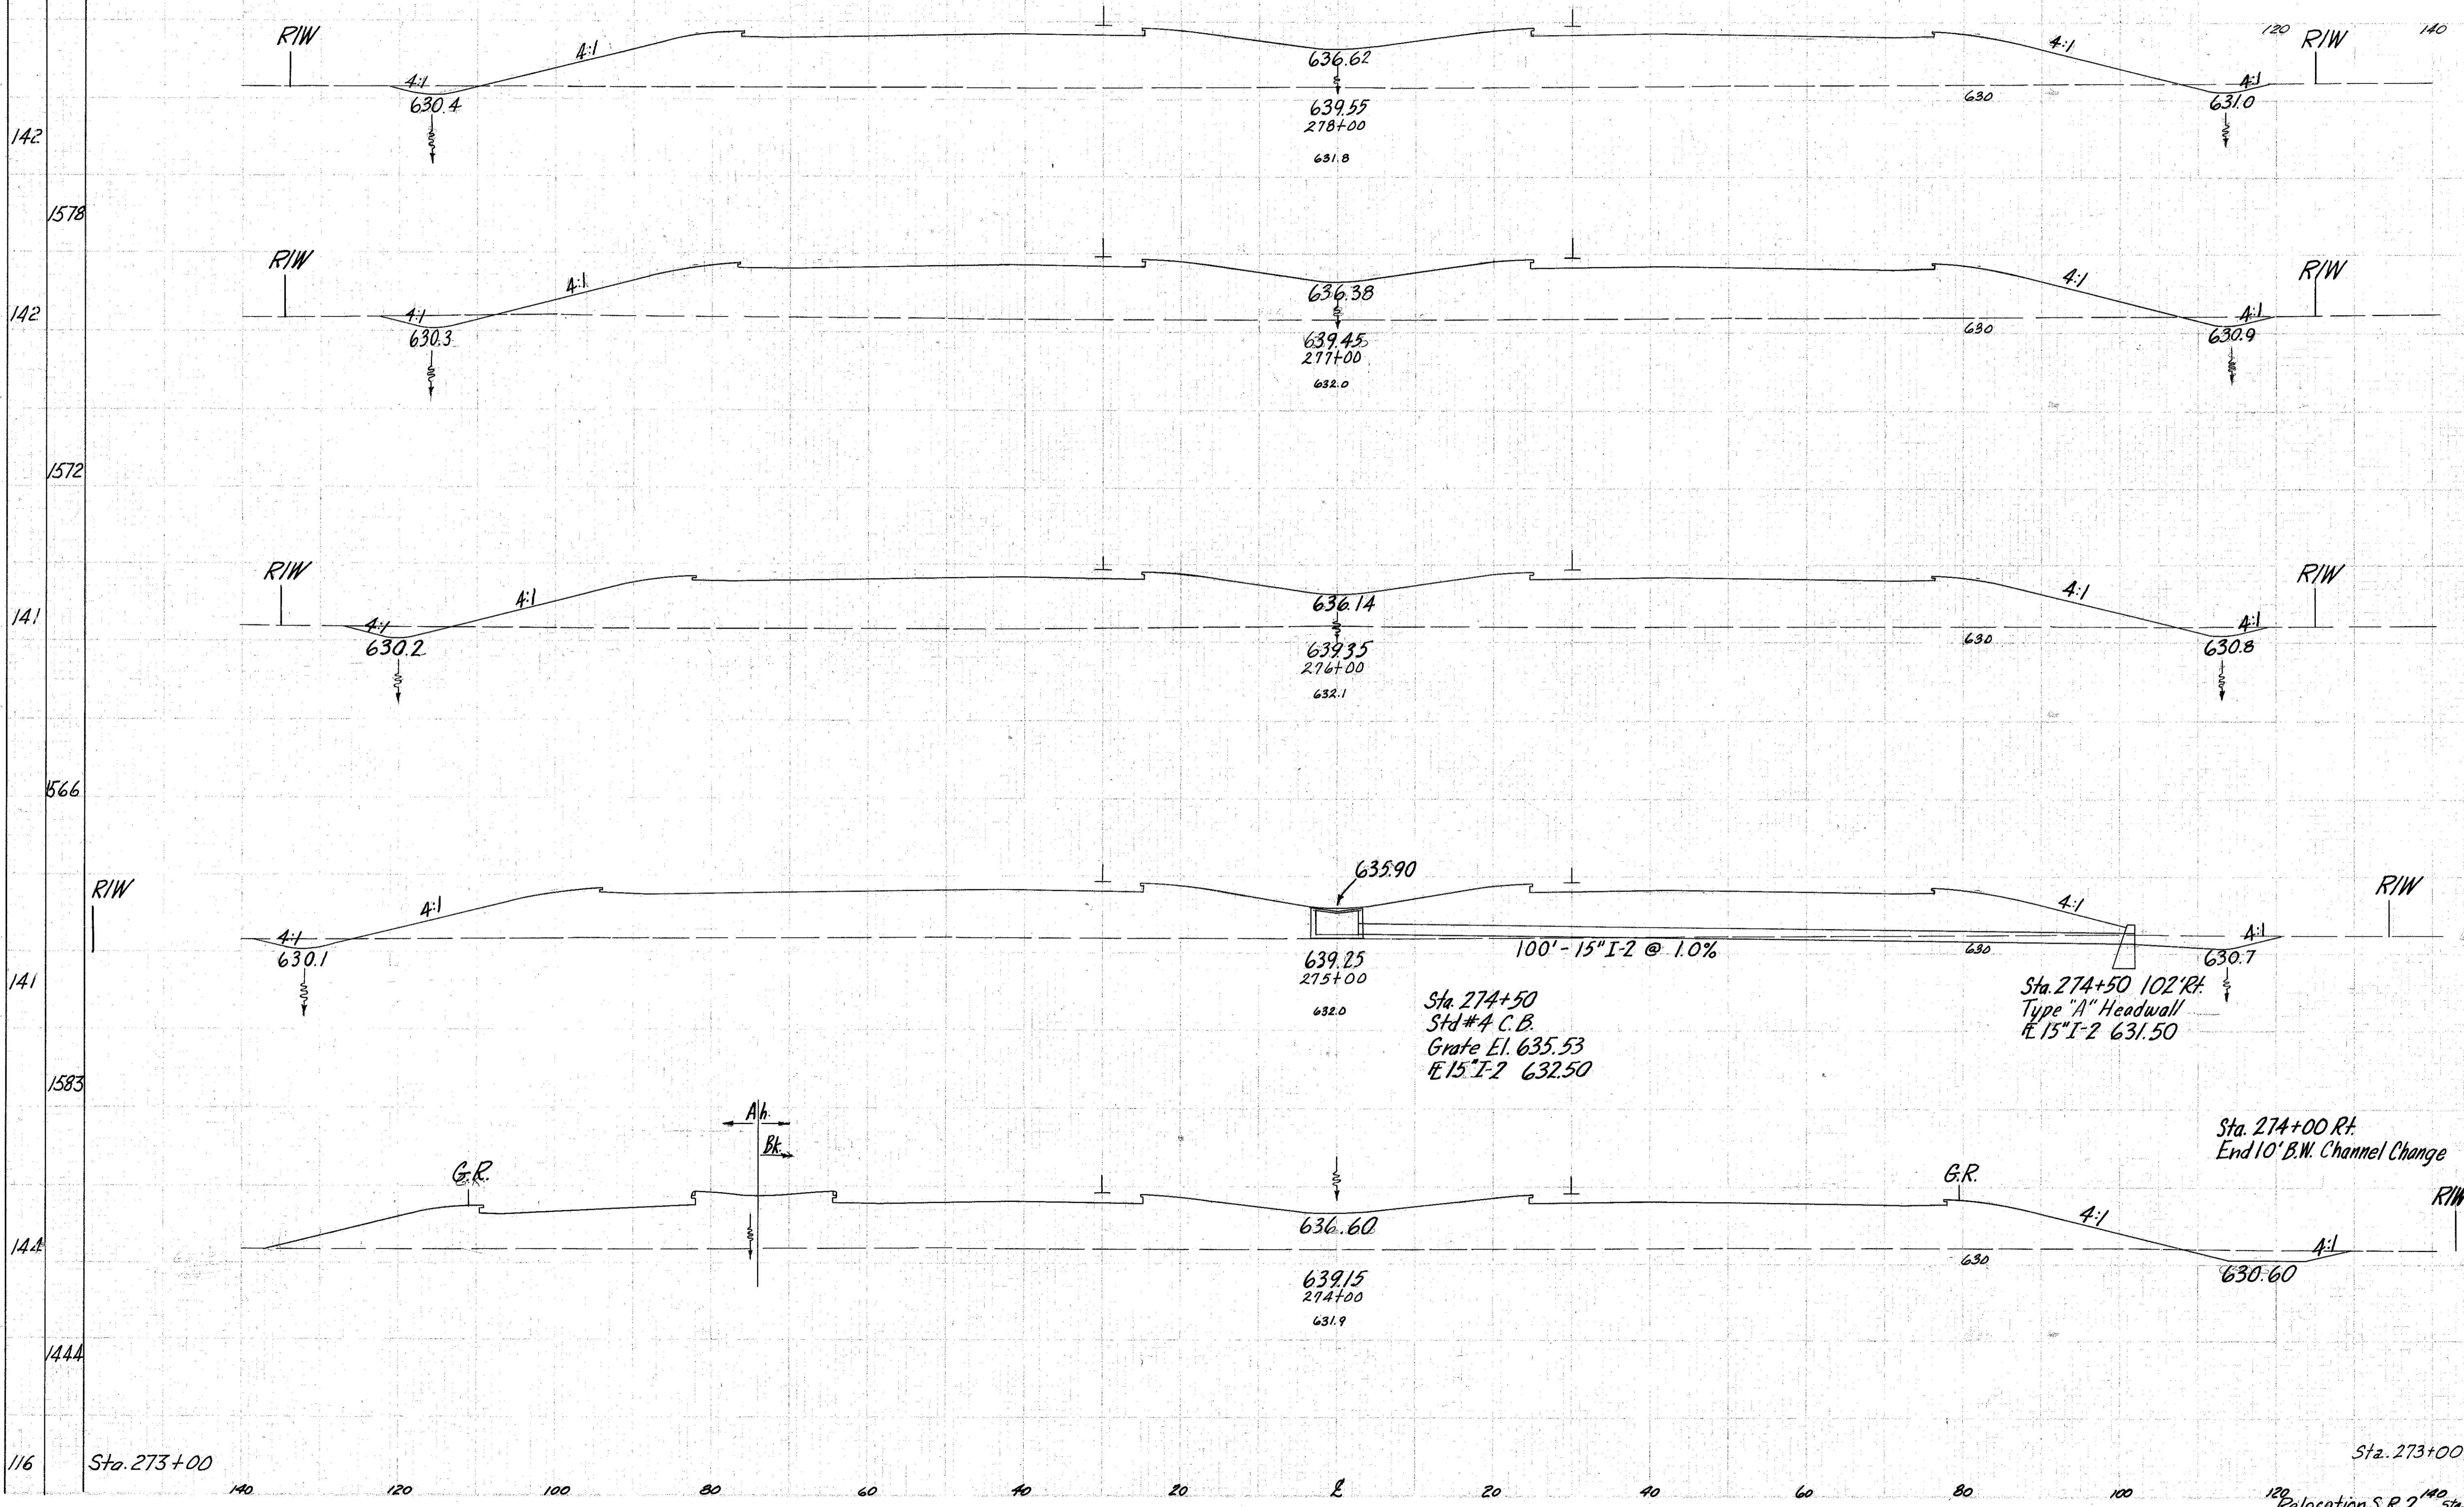

| END AREA | | CU. YDS. | |
|----------|------|----------|------|
| CUT | FILL | CUT | FILL |
| 16 | 1211 | | |
| | | 80 | 4487 |
| 27 | 1212 | | |
| | | 85 | 4404 |
| 19 | 1166 | | |
| | | 80 | 4356 |
| 24 | 1186 | | |
| | | 83 | 4502 |
| 21 | 994 | | |
| | | 83 | 3733 |
| | | 24 | 1022 |

Sta. 273+00

Sta. 273+00

Relocation S.R.2 Sta. 274+00 to 278+00