


SEEDING
 END WIDELY
 149
 146
 149
 150
 149
 150
 1661
 1661
 1661
 1639
 1639

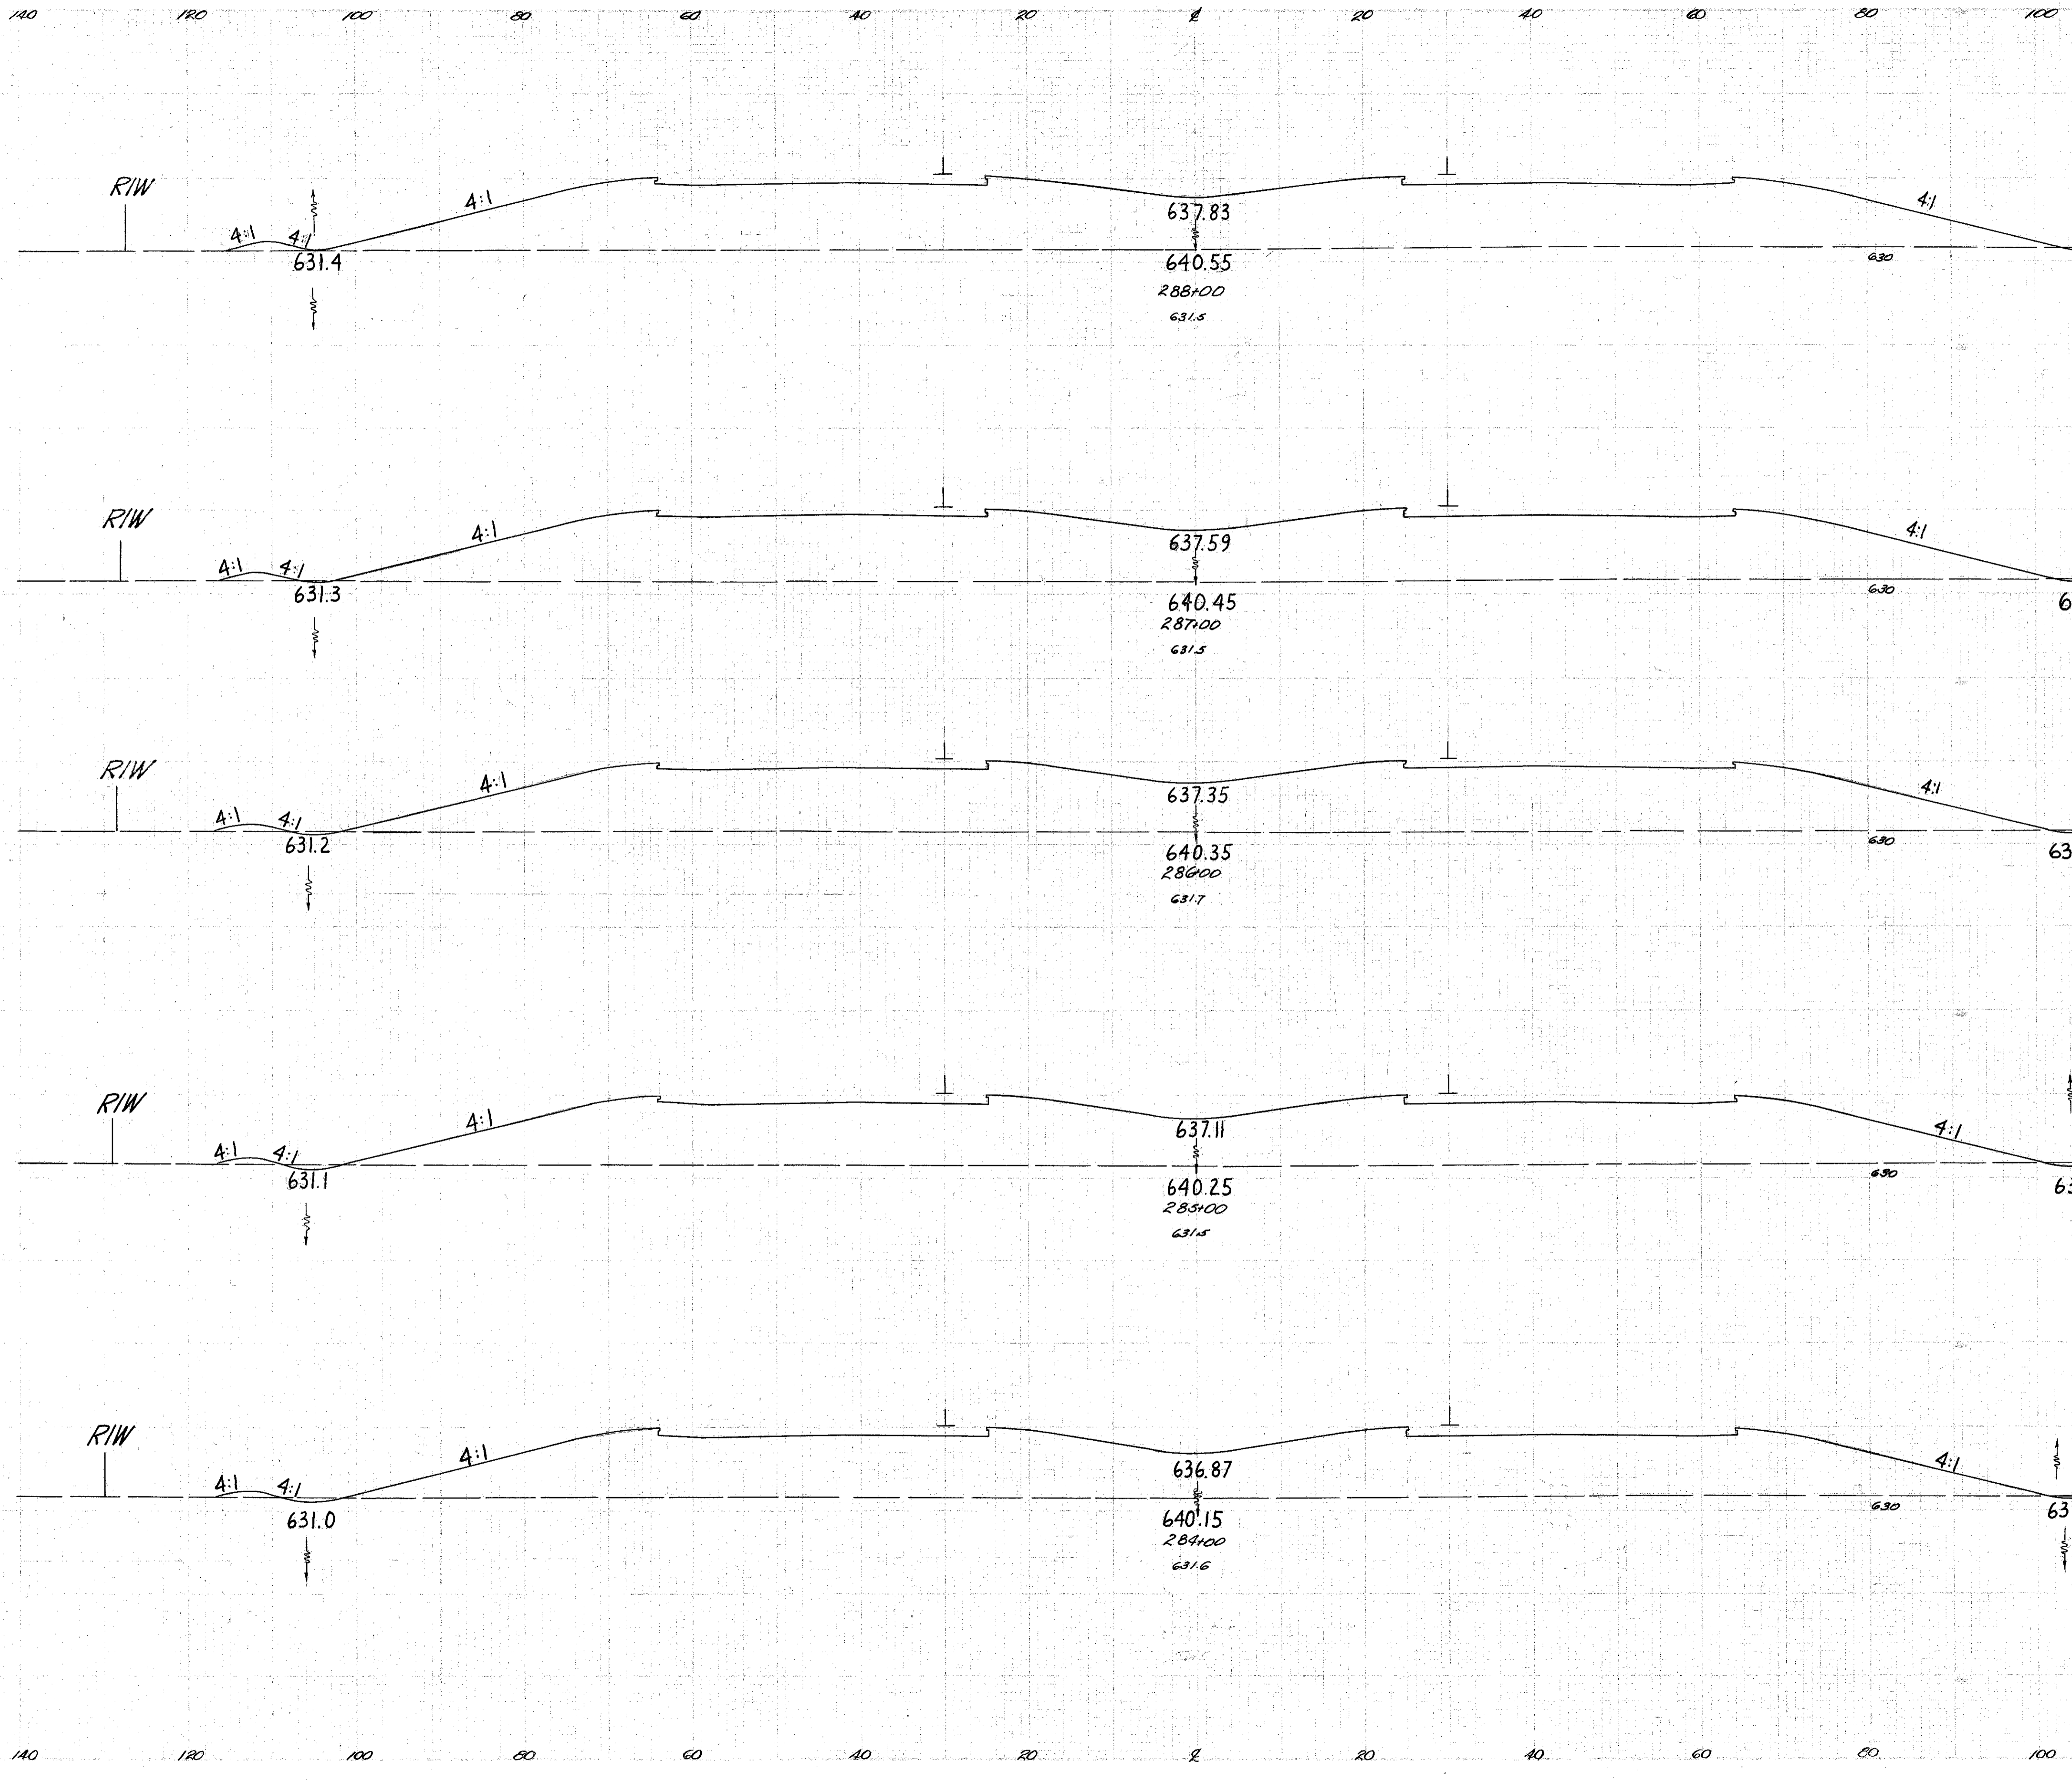

Sta 283+00

Sta. 283+00
 Relocation S.R. 2
 120
 140
 Sta 284+00 to 288+00

LAKE COUNTY
 LAK-2-4.42

END AREA	CU.	YDS.
CUT	FILL	CUT
3	1360	9
2	1340	9
3	1325	11
3	1288	9
2	1271	26
12	1218	