


END AREA	CU. YDS
238	106
218	110
150	95
129	159
131	53

NO. 2	OHIO	U-329 (15)	114
			297

LAKE COUNTY
LAK-2-442

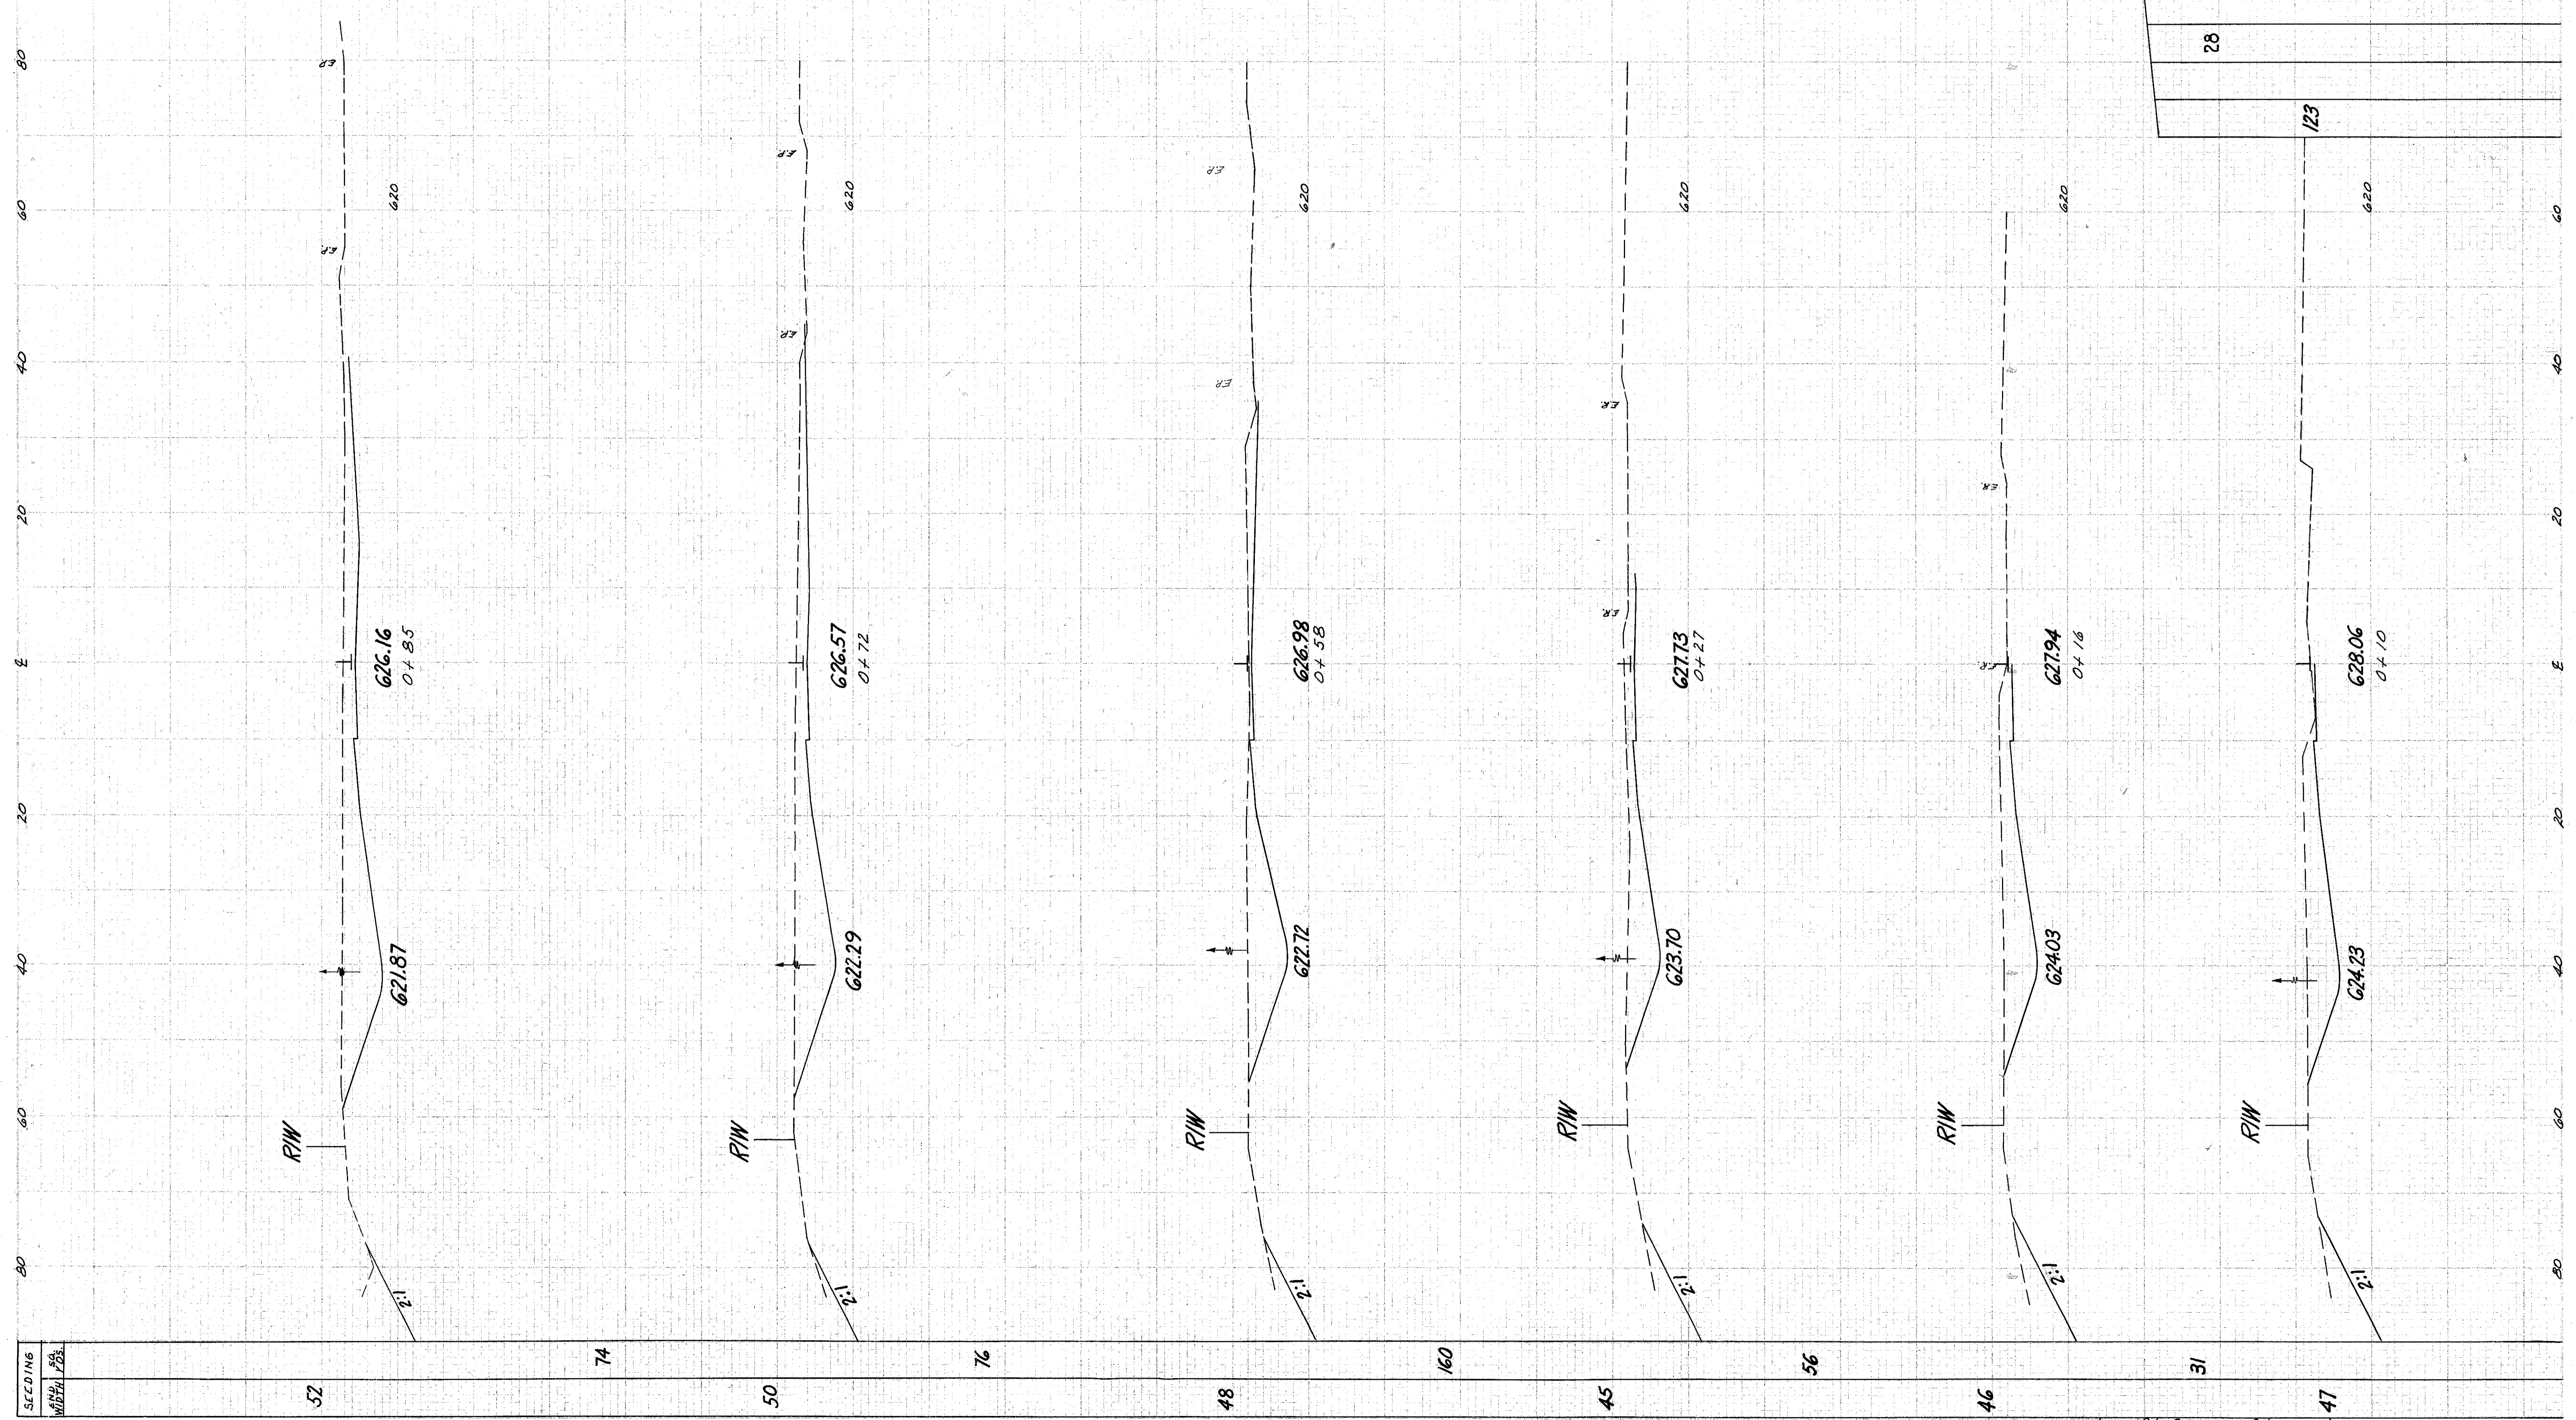

Reloc. St Clair St. Sta. 0+10 To 0+85