


3-6

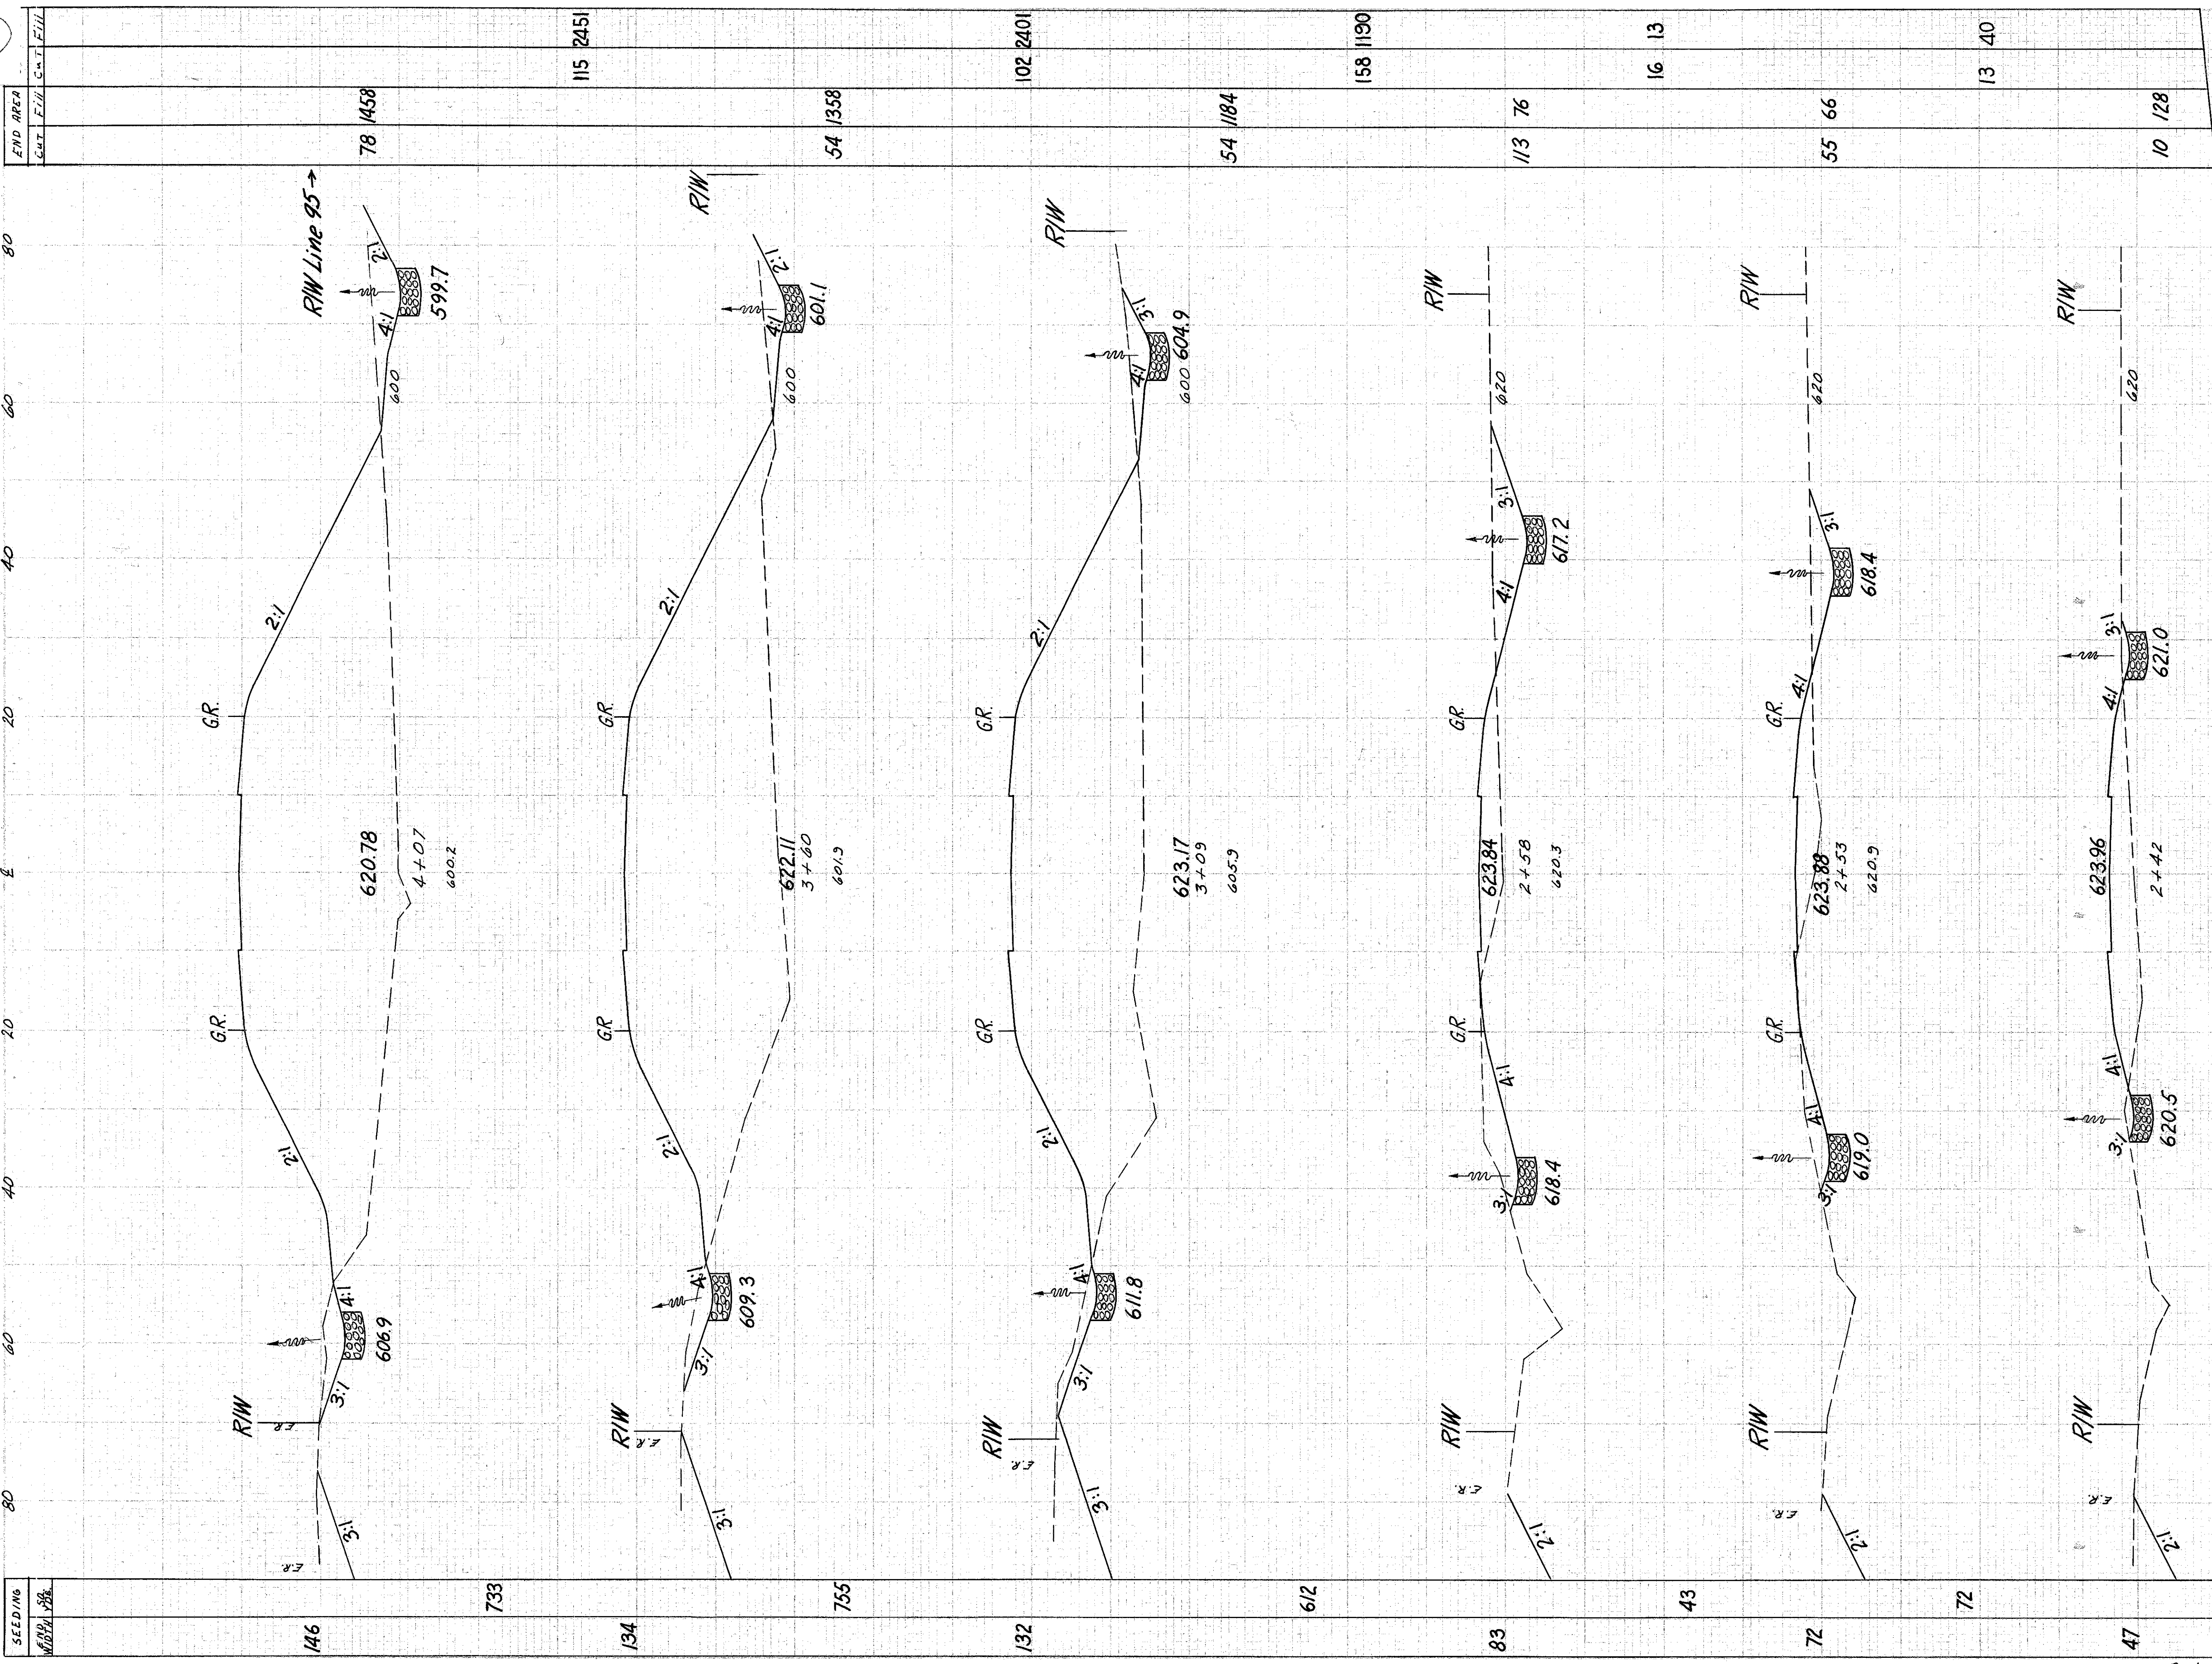

END AREA	CUT	FILL	CMT	FILL
	78	1458		
			115	2451
			54	1358
			102	2401
			54	1184
			113	76
			16	13
			55	66
			13	40
			10	128

NO. OF	STATE	PROJECT	
DESIGN			
2	OHIO	U-329 (16)	
			116
			297

LAKE COUNTY  
LAK-2-442

3	58	
		13
		0
		45

SEEDING	WIDTH	VEG.
146		
733		
134		
755		
132		
612		
83		
43		
72		
264		
36		

Reloc. St Clair St. Sta. 2+24 to 4+07

Sta. 1+85