


END AREA	CU. YDS.
136	215
96	197
117	216
121	141
28	10
54	18

LAKE COUNTY  
LAK-2-4.42

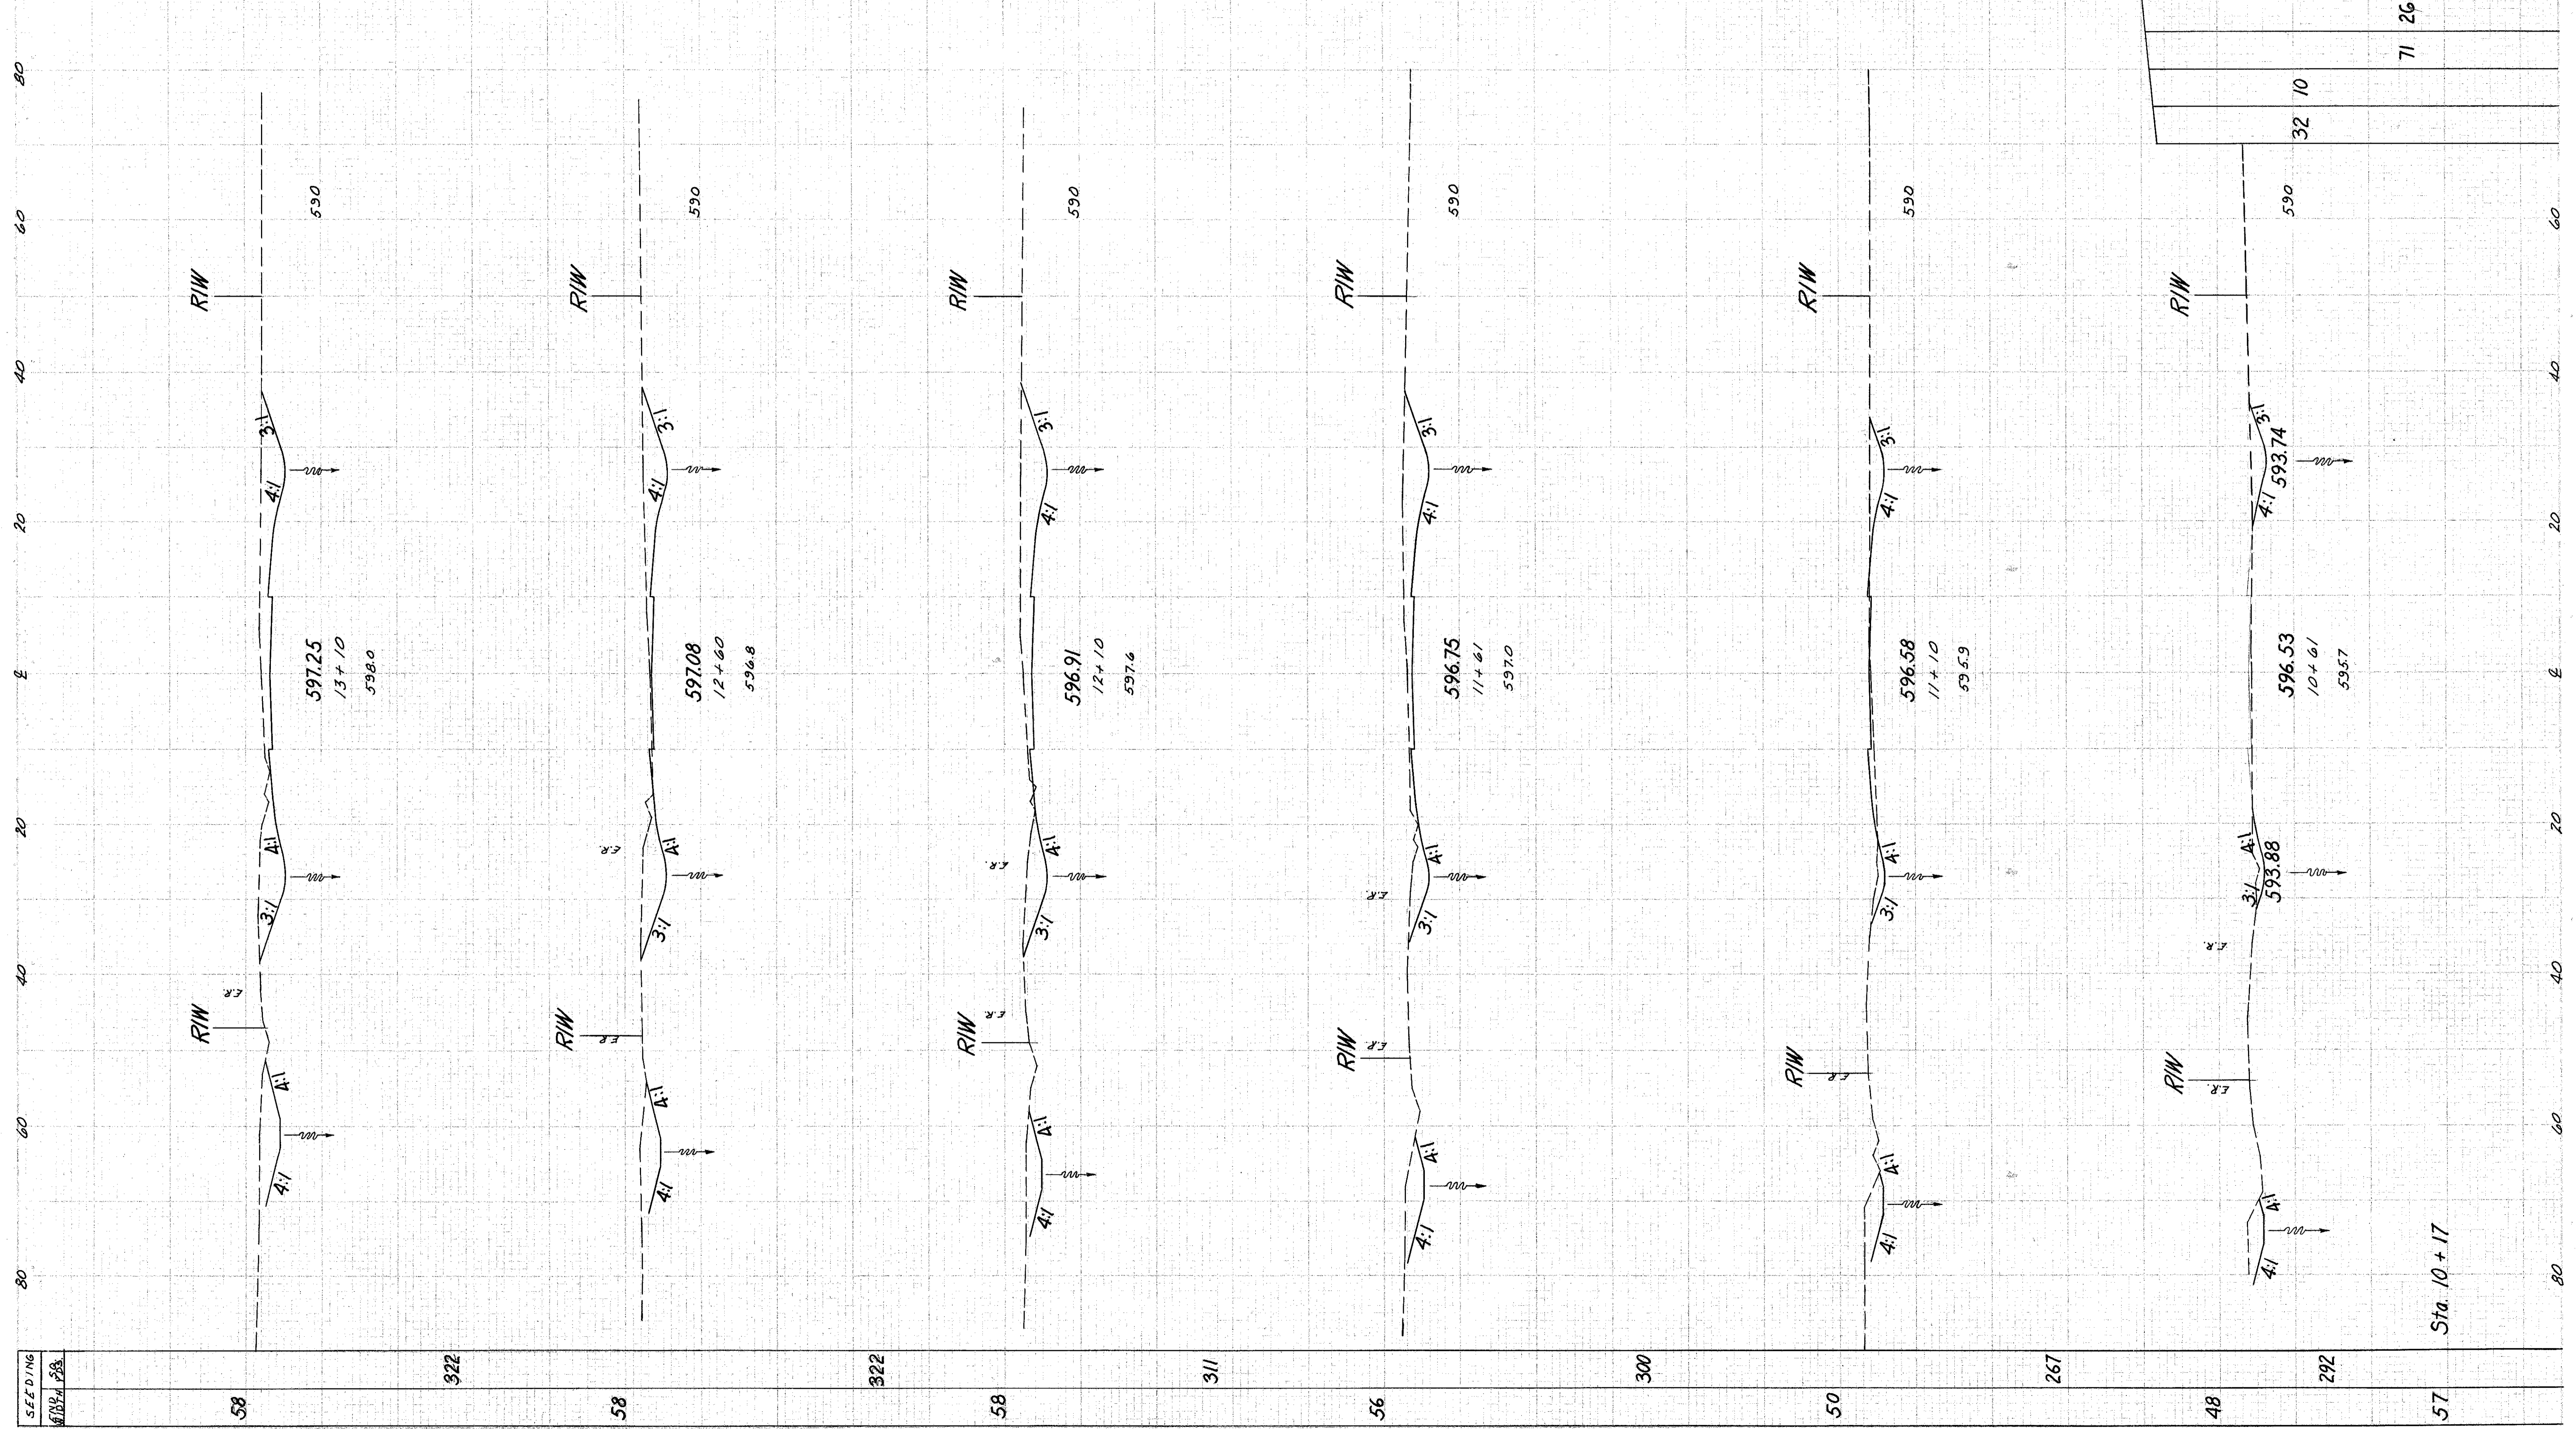

Reloc. St Clair St. Sta. 10+61 to 13+10