


END AREA	CU. YDS.		
Cut	Fill	Cut	Fill
127	0	269	
164		306	
166		601	
162		309	
166		304	

FED. RD. DIST. NO.	STATE	PROJECT	120
2	OHIO	U-329 (15)	297

LAKE COUNTY  
LAK-2-4.42

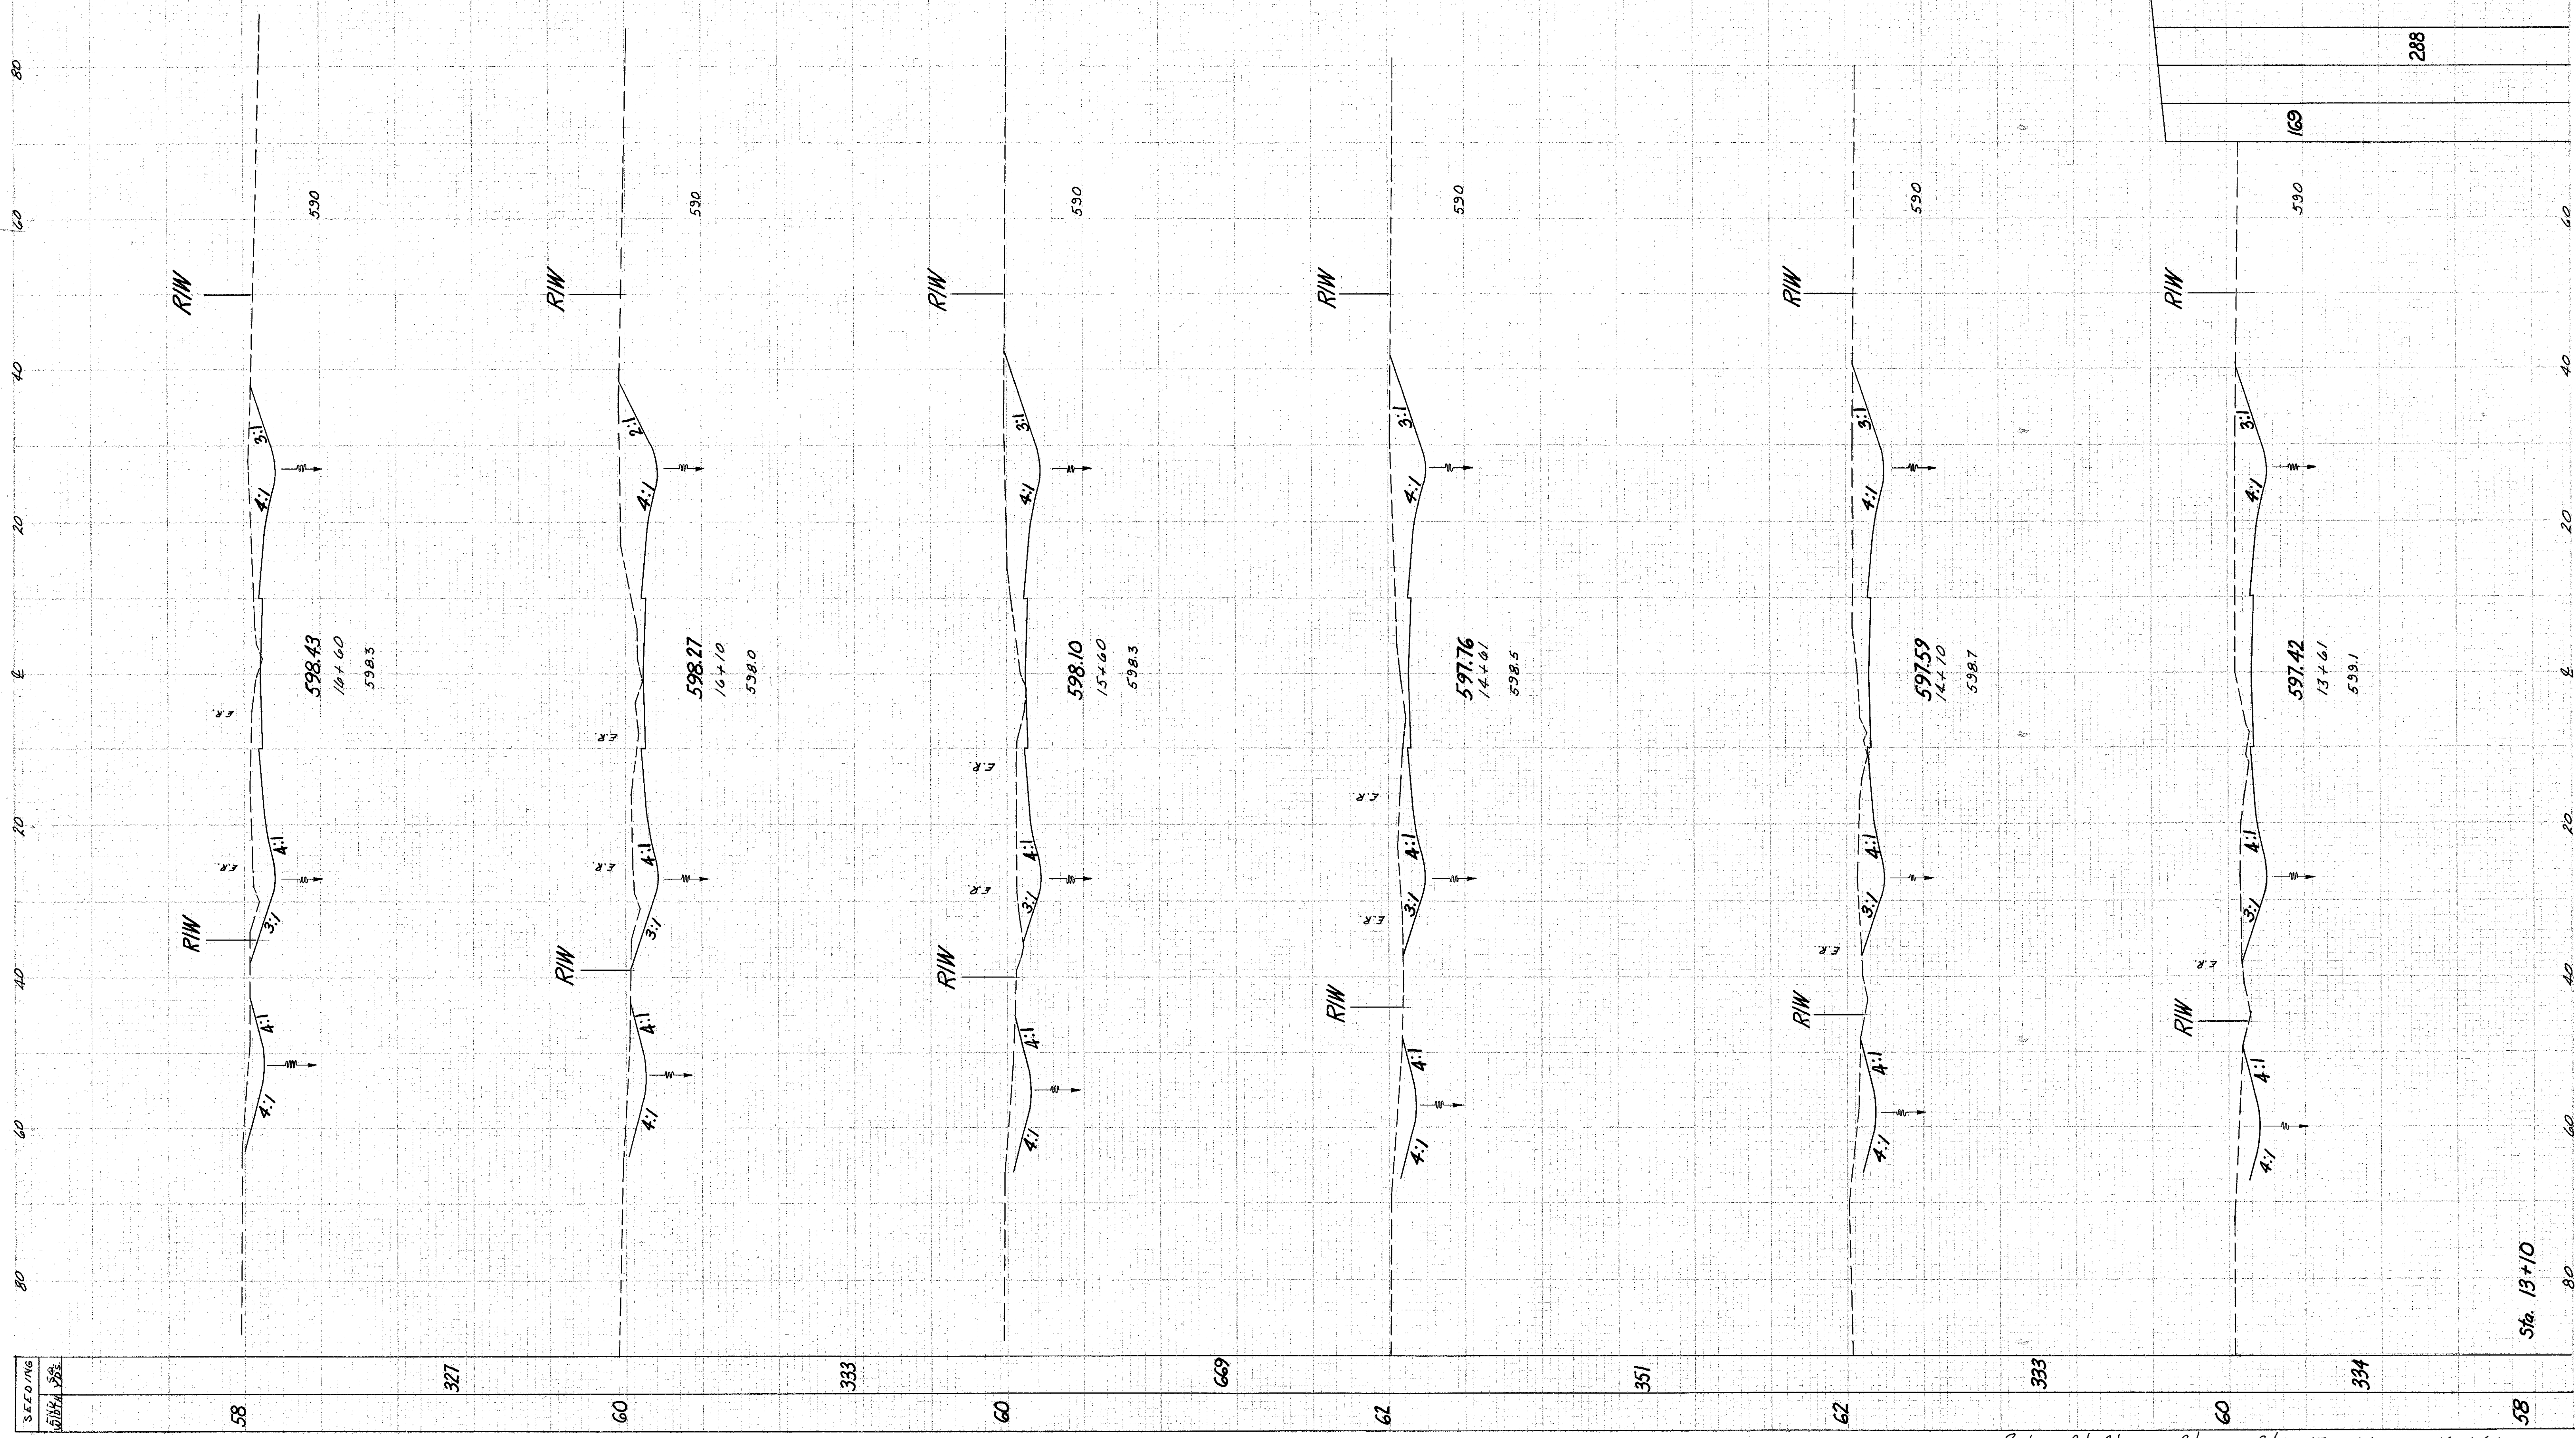

Reloc. St Clair St Sta. 13+61 to 16+60

SECTIONS  
WITH 5% SLOPE

Sta. 13+10