


SEEDING  
END WIDTH SA. VDS.  
79 467 89 539 105 550 93 472 77 214 0

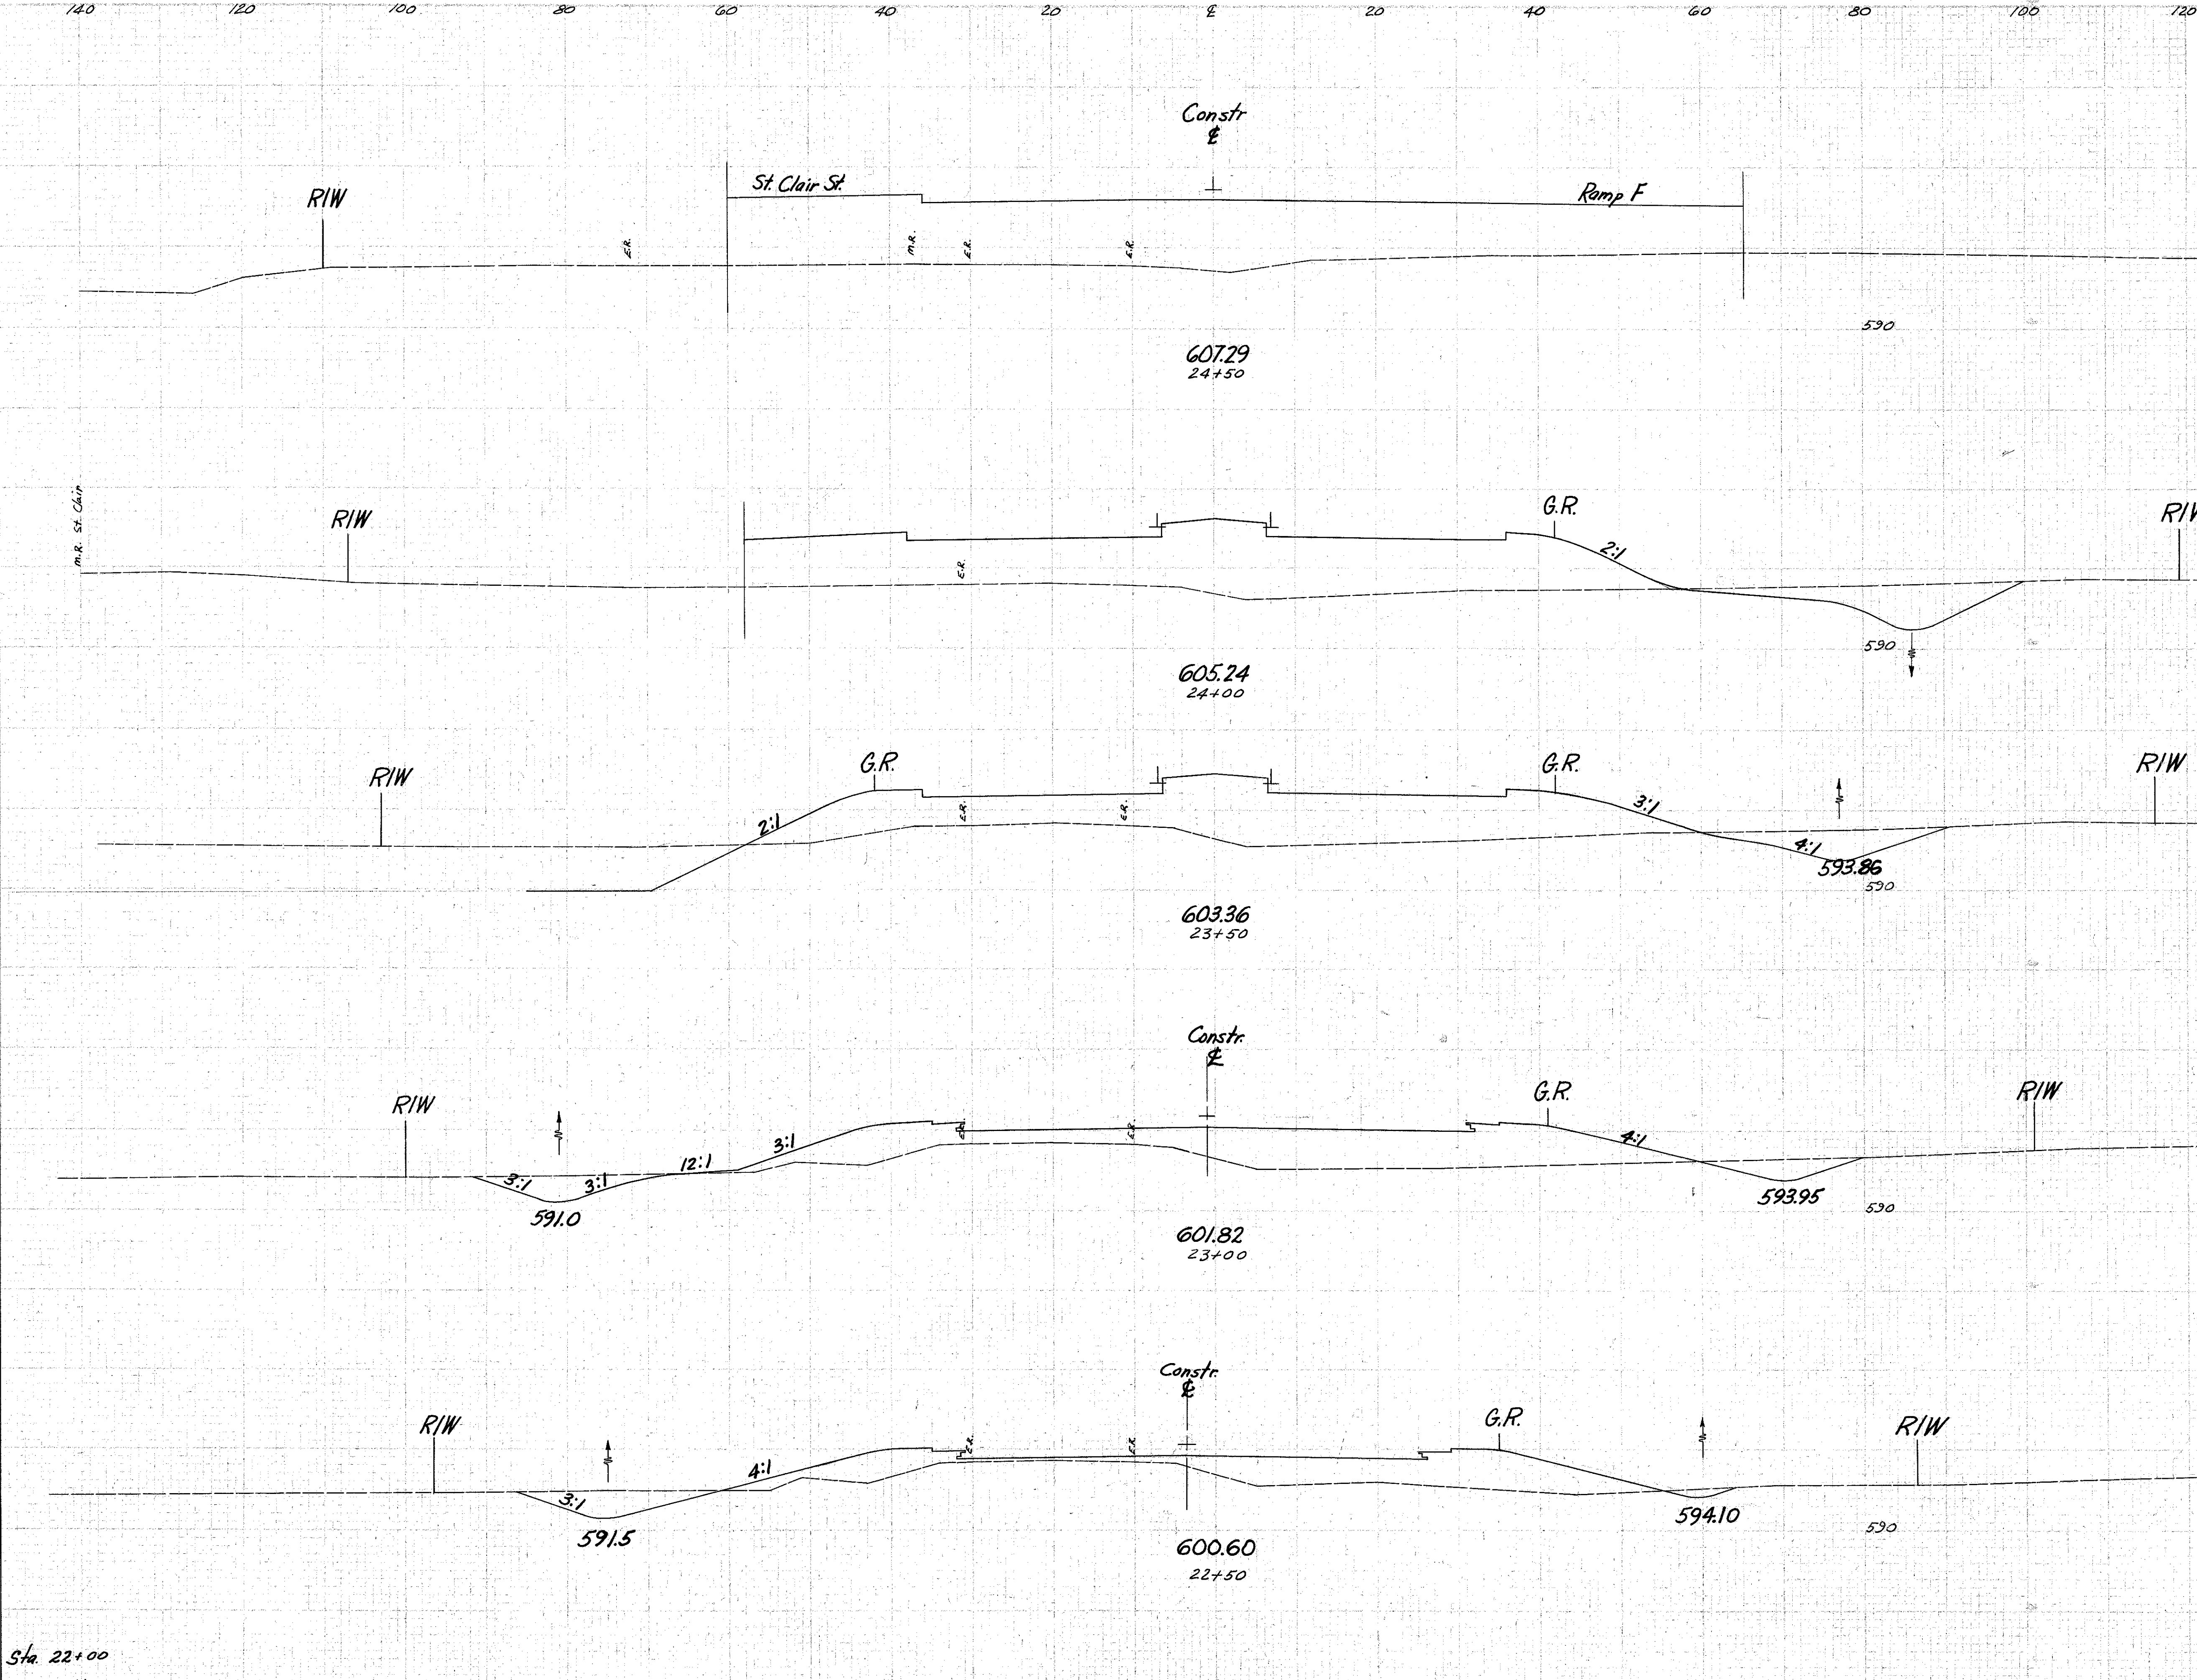

END AREA		CU. YDS.	
CUT	FILL	CUT	FILL
	944		
			555
102	735		
			150
			1397
60	565		
			123
			893
73	379		
			92
			629
51	280		
			92
			394
			48
			145

Sta. 22+00  
Last Nation Rd. Sta. 22+50 to 24+50