


SEEDING
END OF
WIDENING

| | | |
|-----------|-------|-----------|
| PREP. NO. | STATE | DISTRICT |
| 2 | OHIO | U-329(15) |

135
297

LAKE COUNTY
LAK-2-4.42

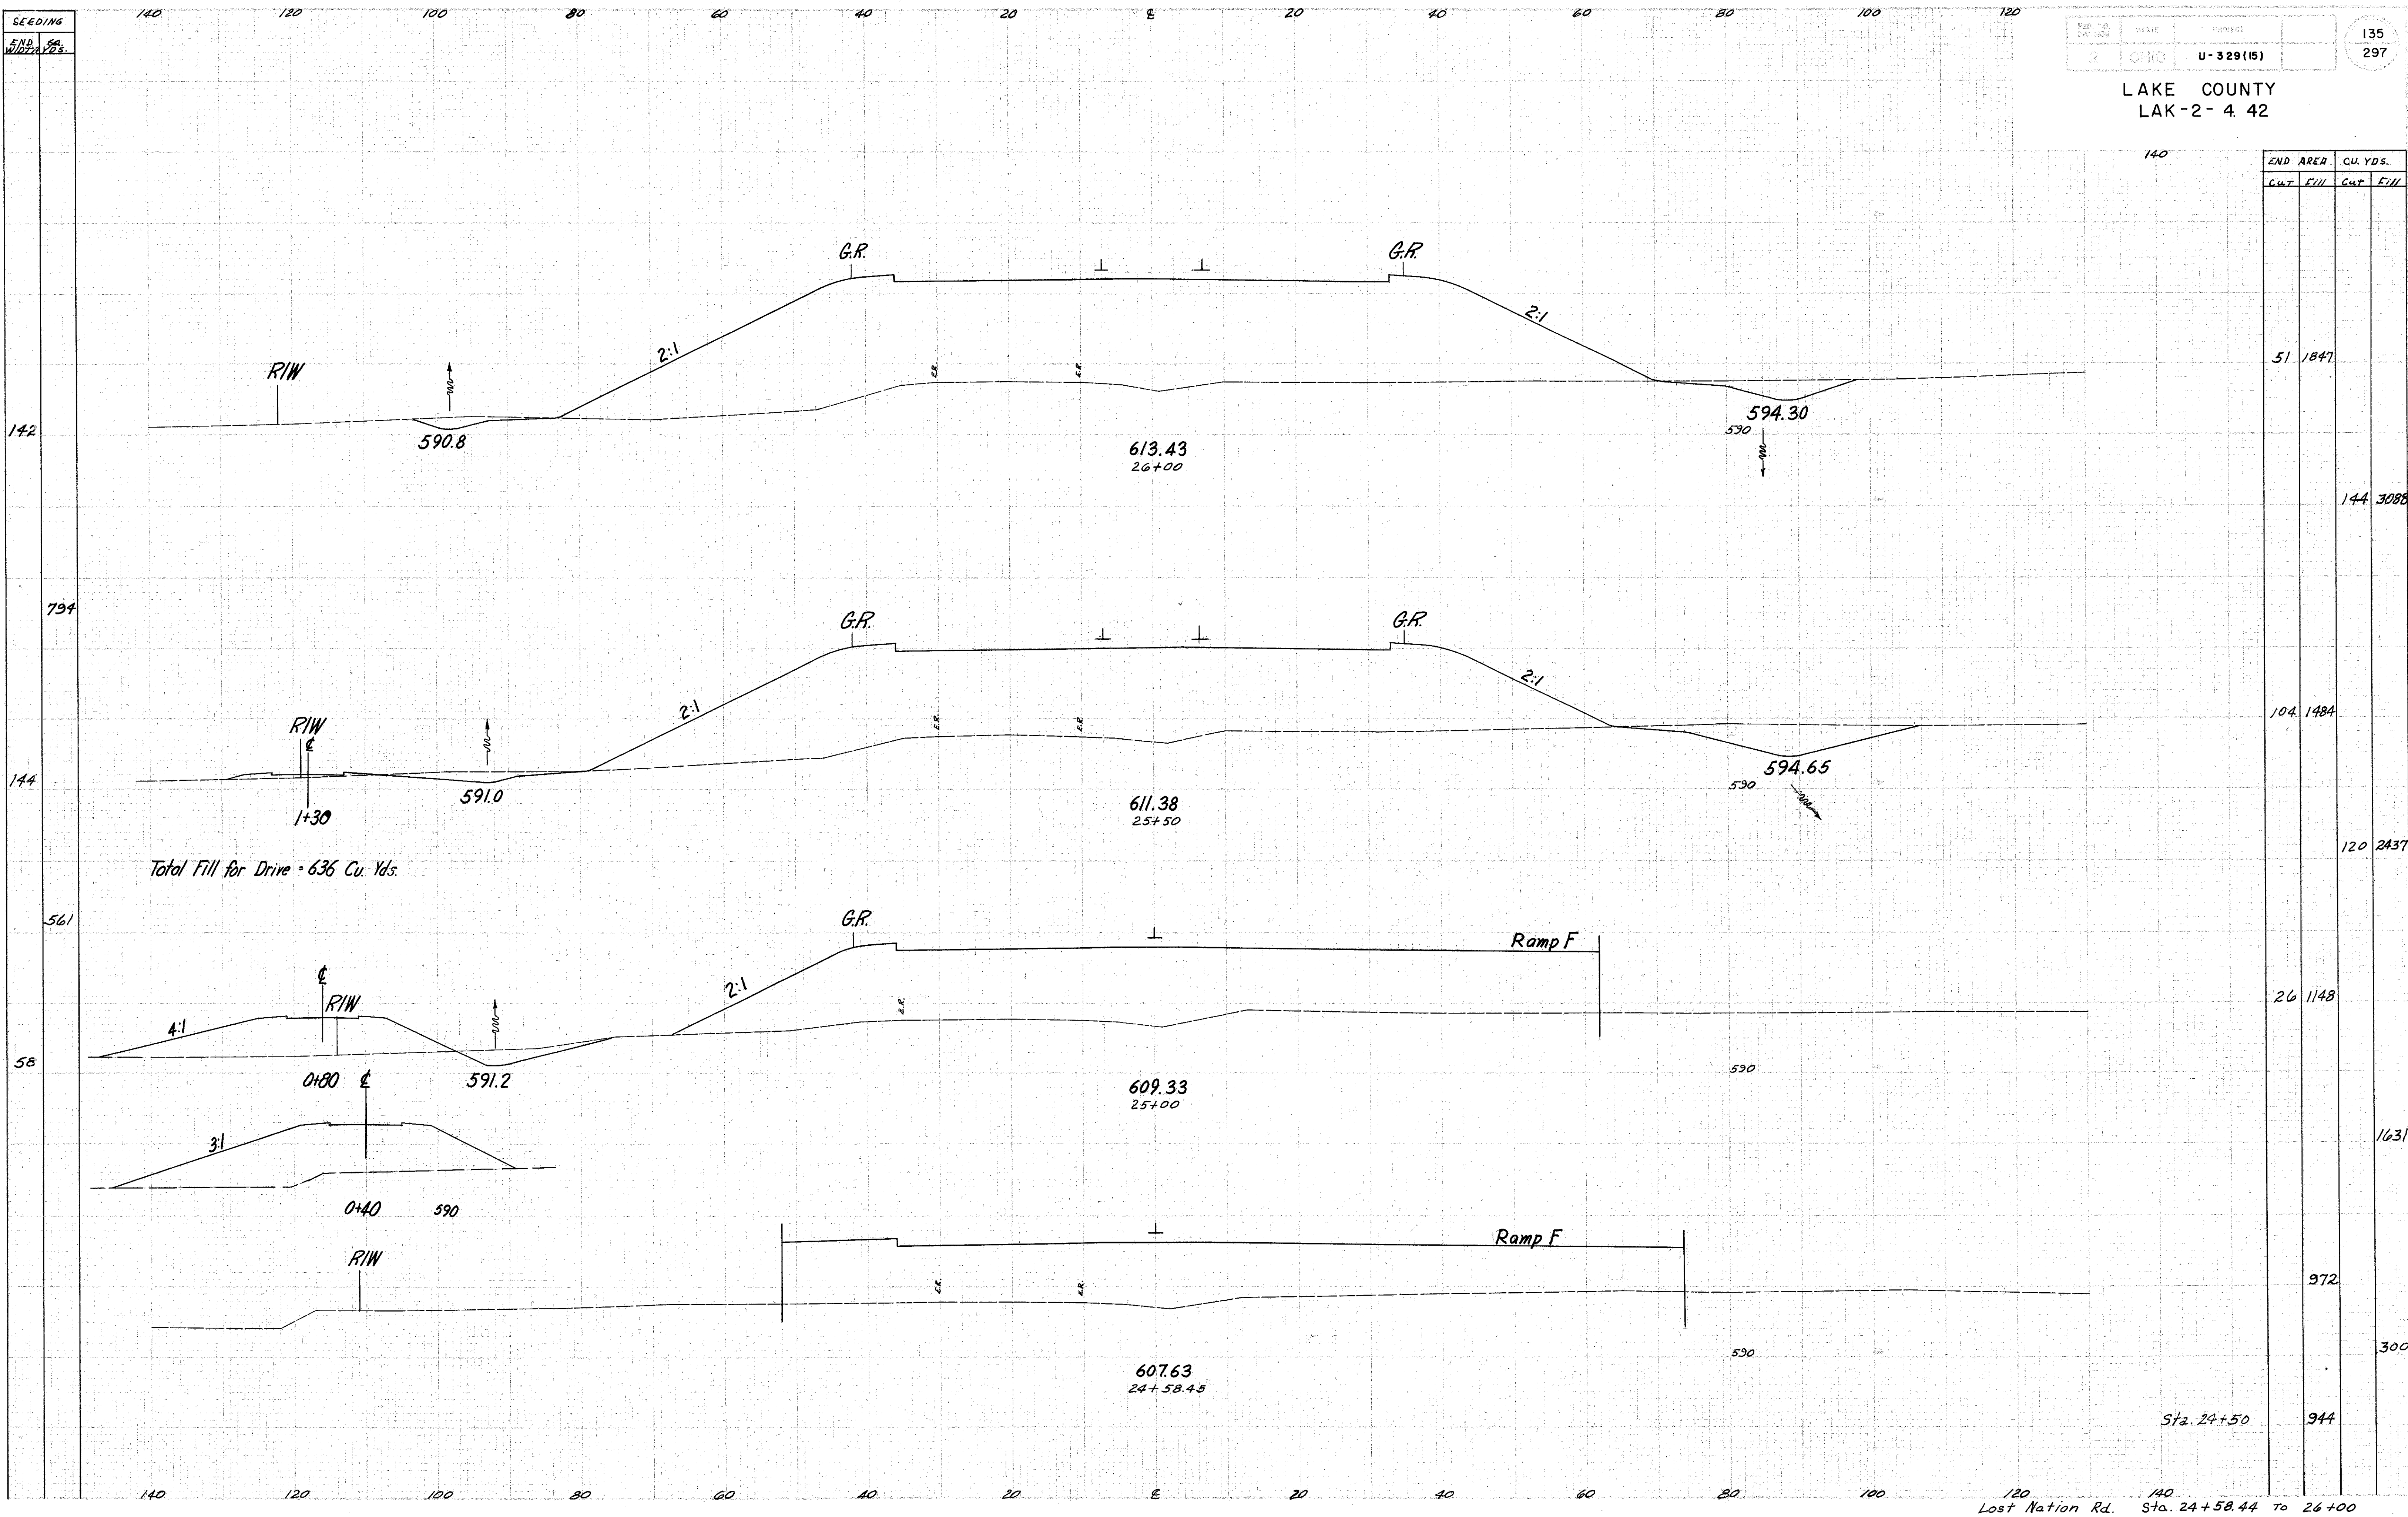

| END STA. | END AREA | | CU. YDS. | |
|----------|----------|------|----------|------|
| | Cut | Fill | Cut | Fill |
| 142 | | | 51 | 1847 |
| 794 | | | 144 | 3088 |
| 144 | | | 104 | 1484 |
| 561 | | | 120 | 2437 |
| 58 | | | 26 | 1148 |
| | | | | 1631 |
| | | | 972 | |
| | | | | 300 |
| | | | 944 | |

Sta. 24+50
Lost Nation Rd. Sta. 24+58.44 To 26+00