


SEEDING
 END WIDTH 88.5
 137
 831
 162
 972
 188
 1100
 208

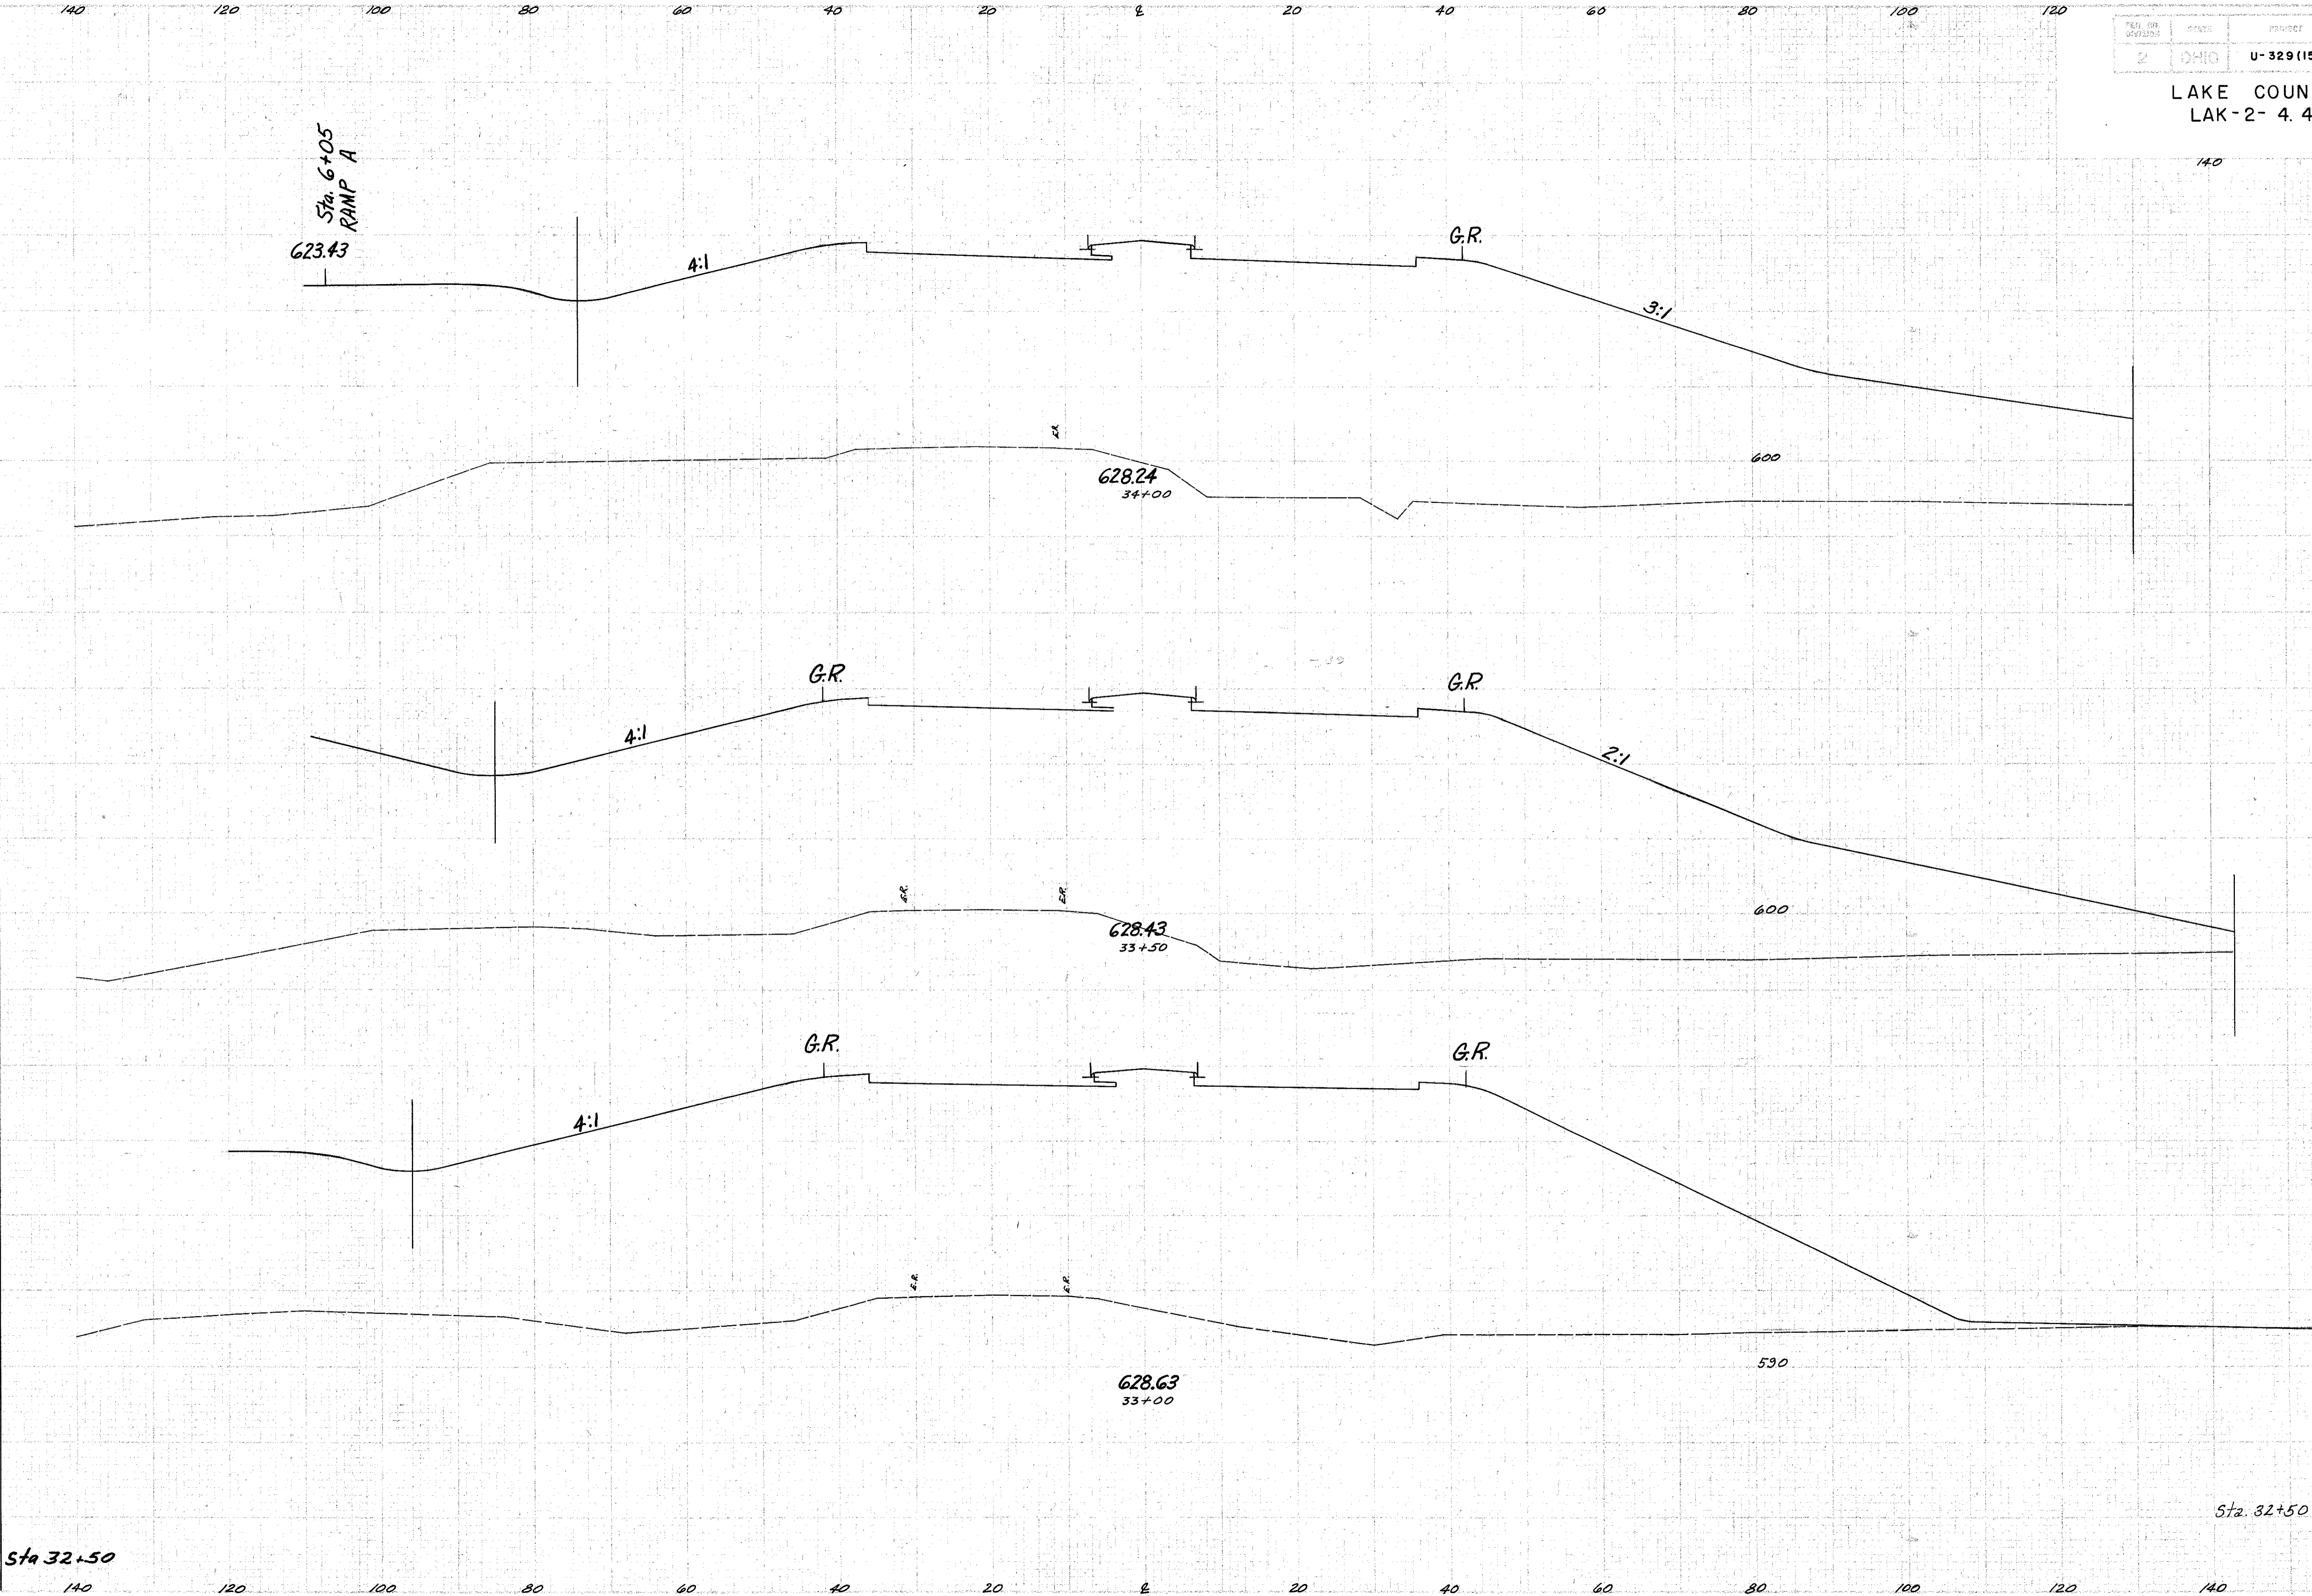

FILE NO.	DATE	PROJECT
2	OHIO	U-329 (15)

LAKE COUNTY
 LAK-2- 4.42

END AREA		CU. YDS.	
CUT	FILL	CUT	FILL
			5032
			5299
			5233