


SEEDING
END WIDTH
SO. YRS.

NO. OF STATIONS	STAFF	PROJECT	141
2	OHIO	U-329 (15)	297

LAKE COUNTY
LAK-2-4.42

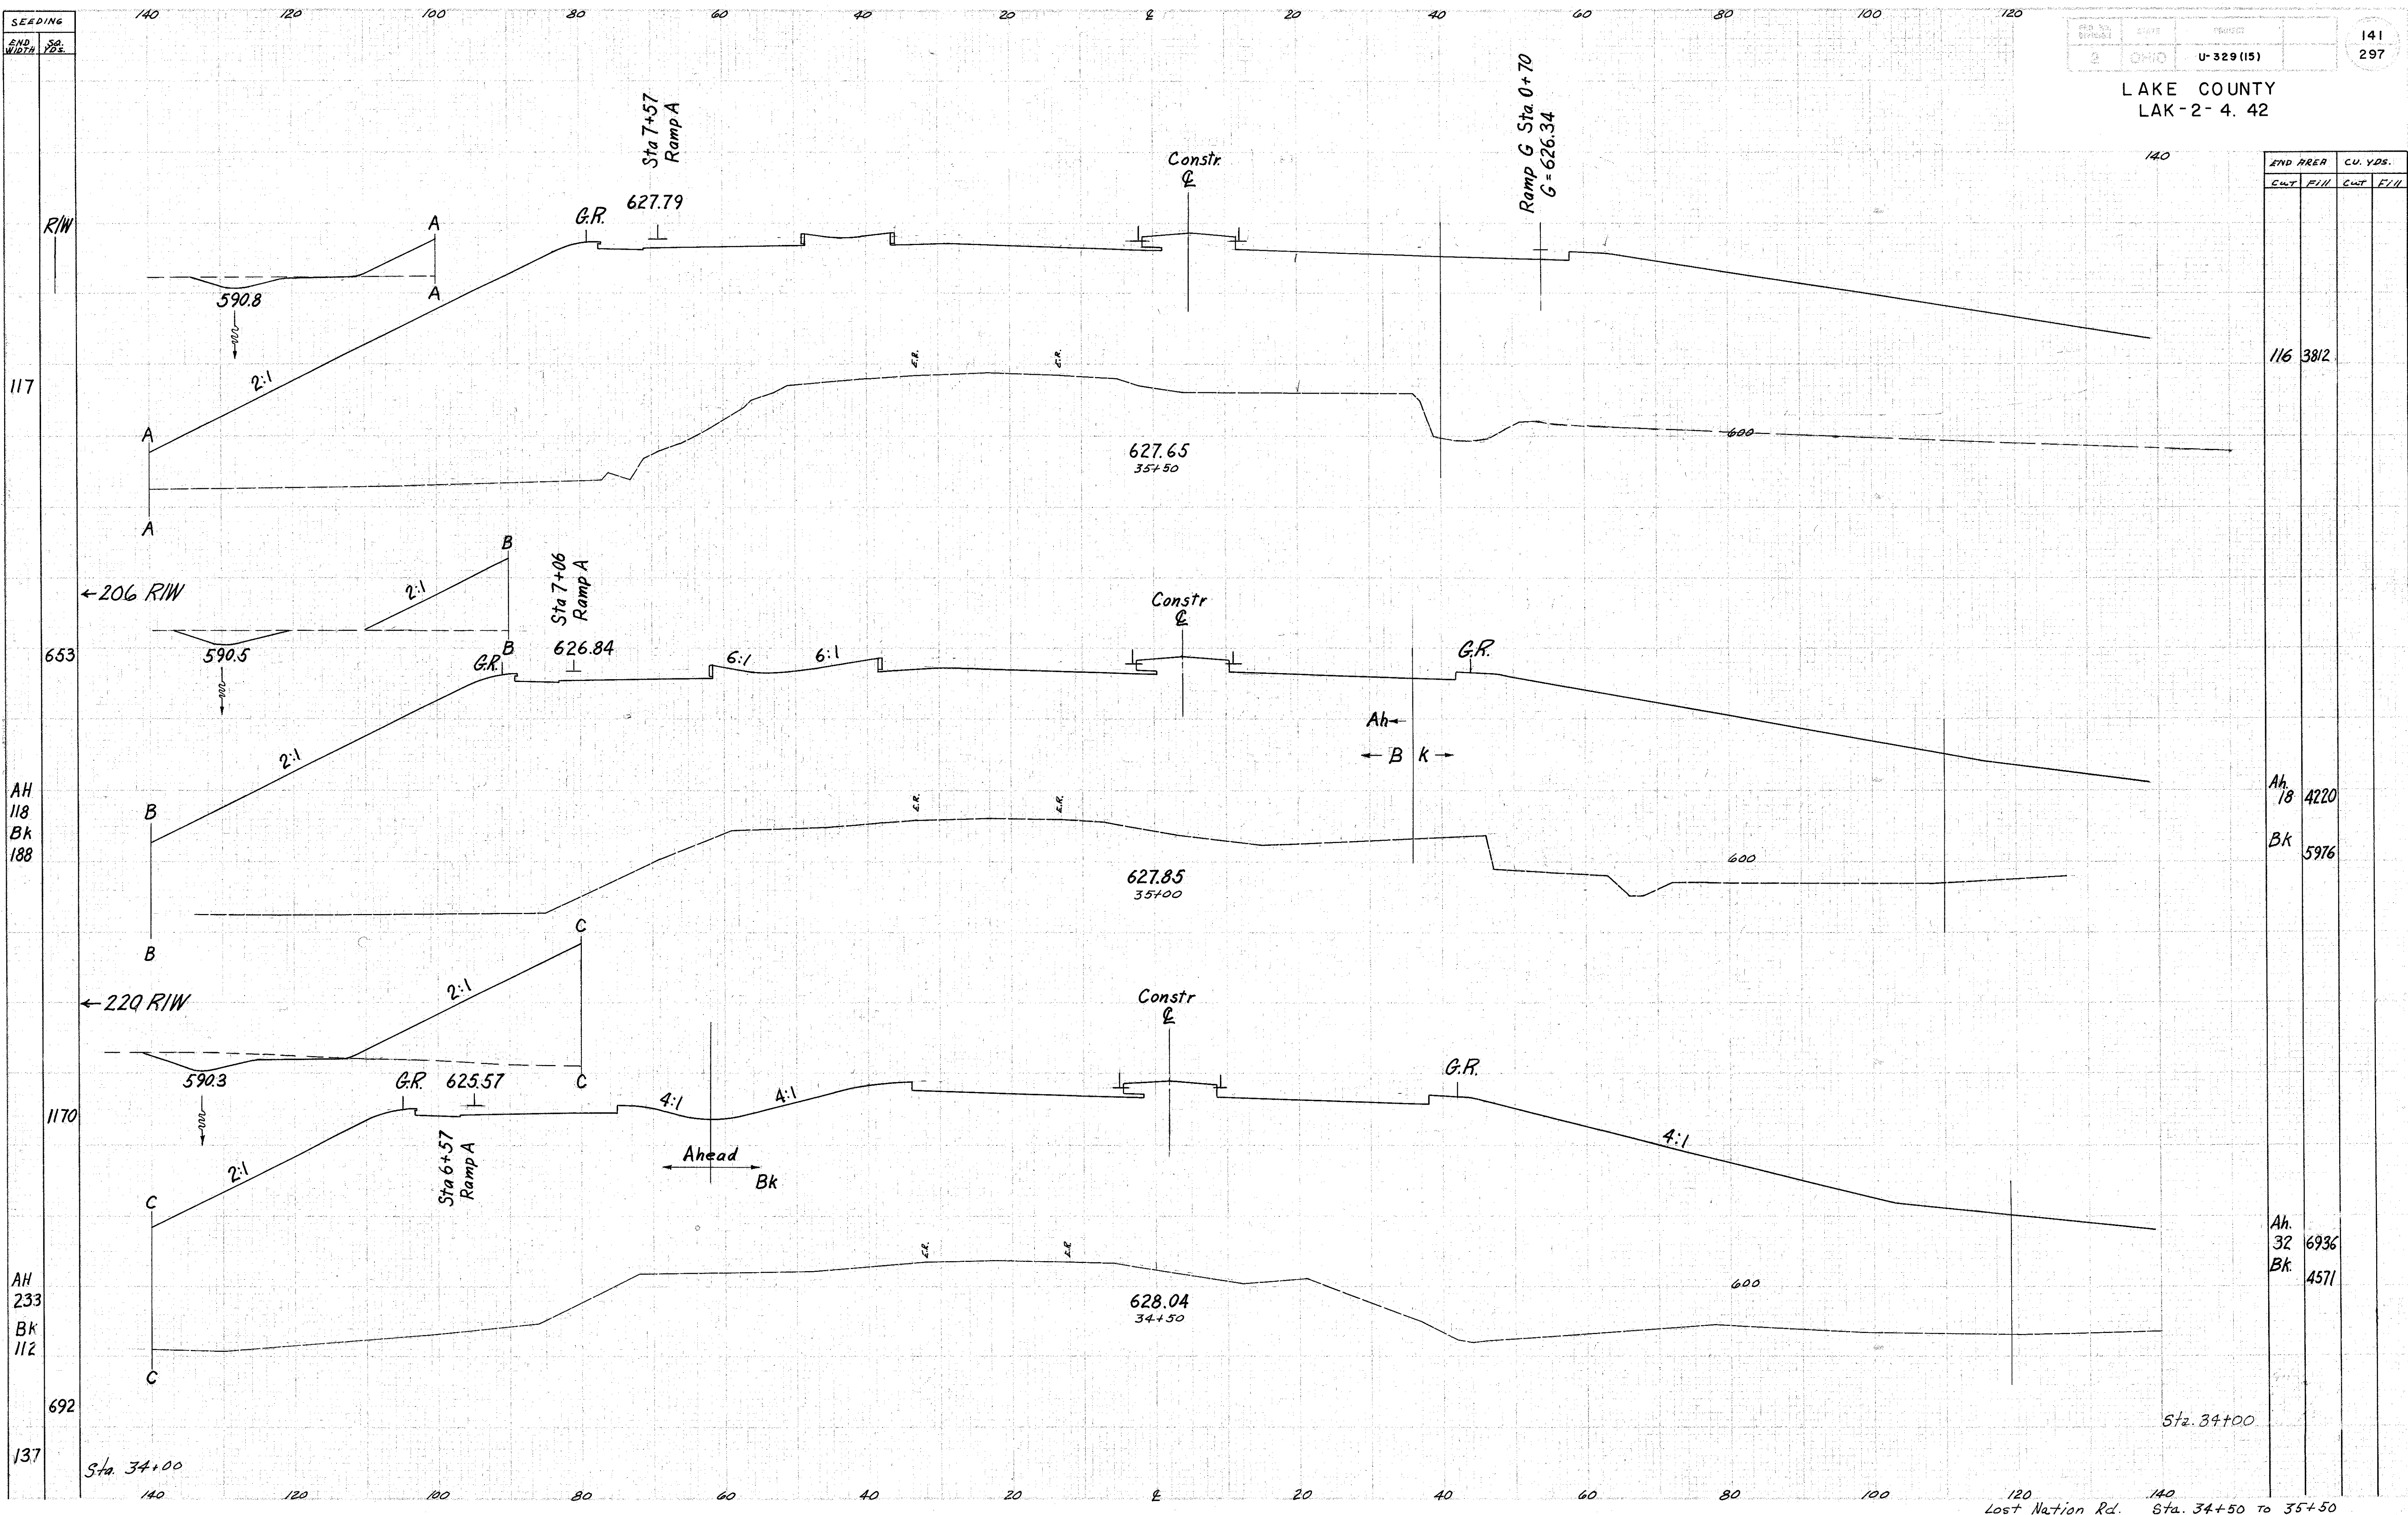

END AREA		CU. YDS.	
CUT	FILL	CUT	FILL
116	3812		
Ah	18	4220	
Bk		5976	
Ah	32	6936	
Bk		4571	

140
120
100
80
60
40
20
0
20
40
60
80
100
120
140
Lost Nation Rd. Sta. 34+50 to 35+50