
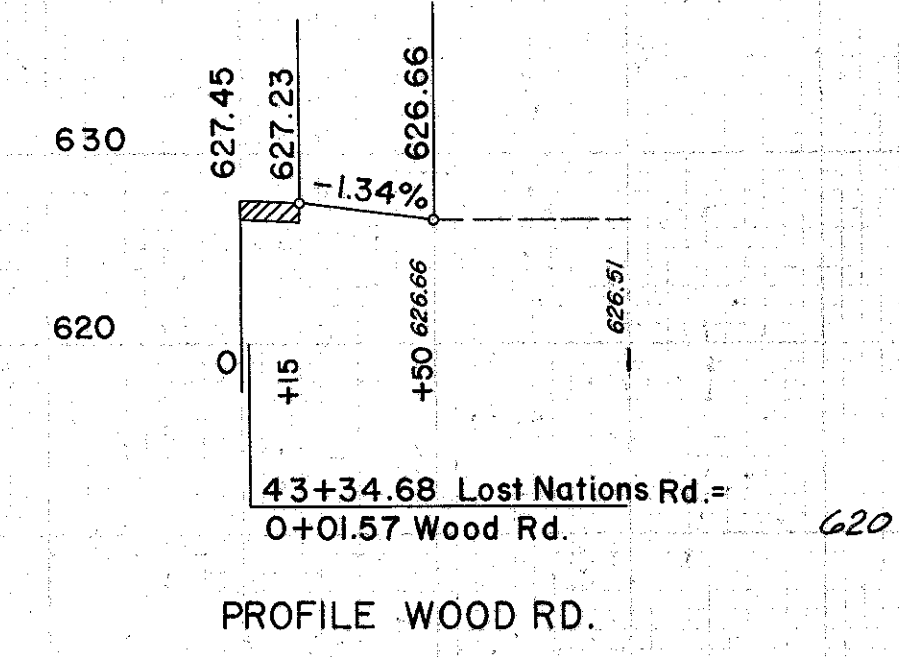


SEEDLING
 END WIDTH SQ. YDS.
 29
 35
 189
 33
 158
 24

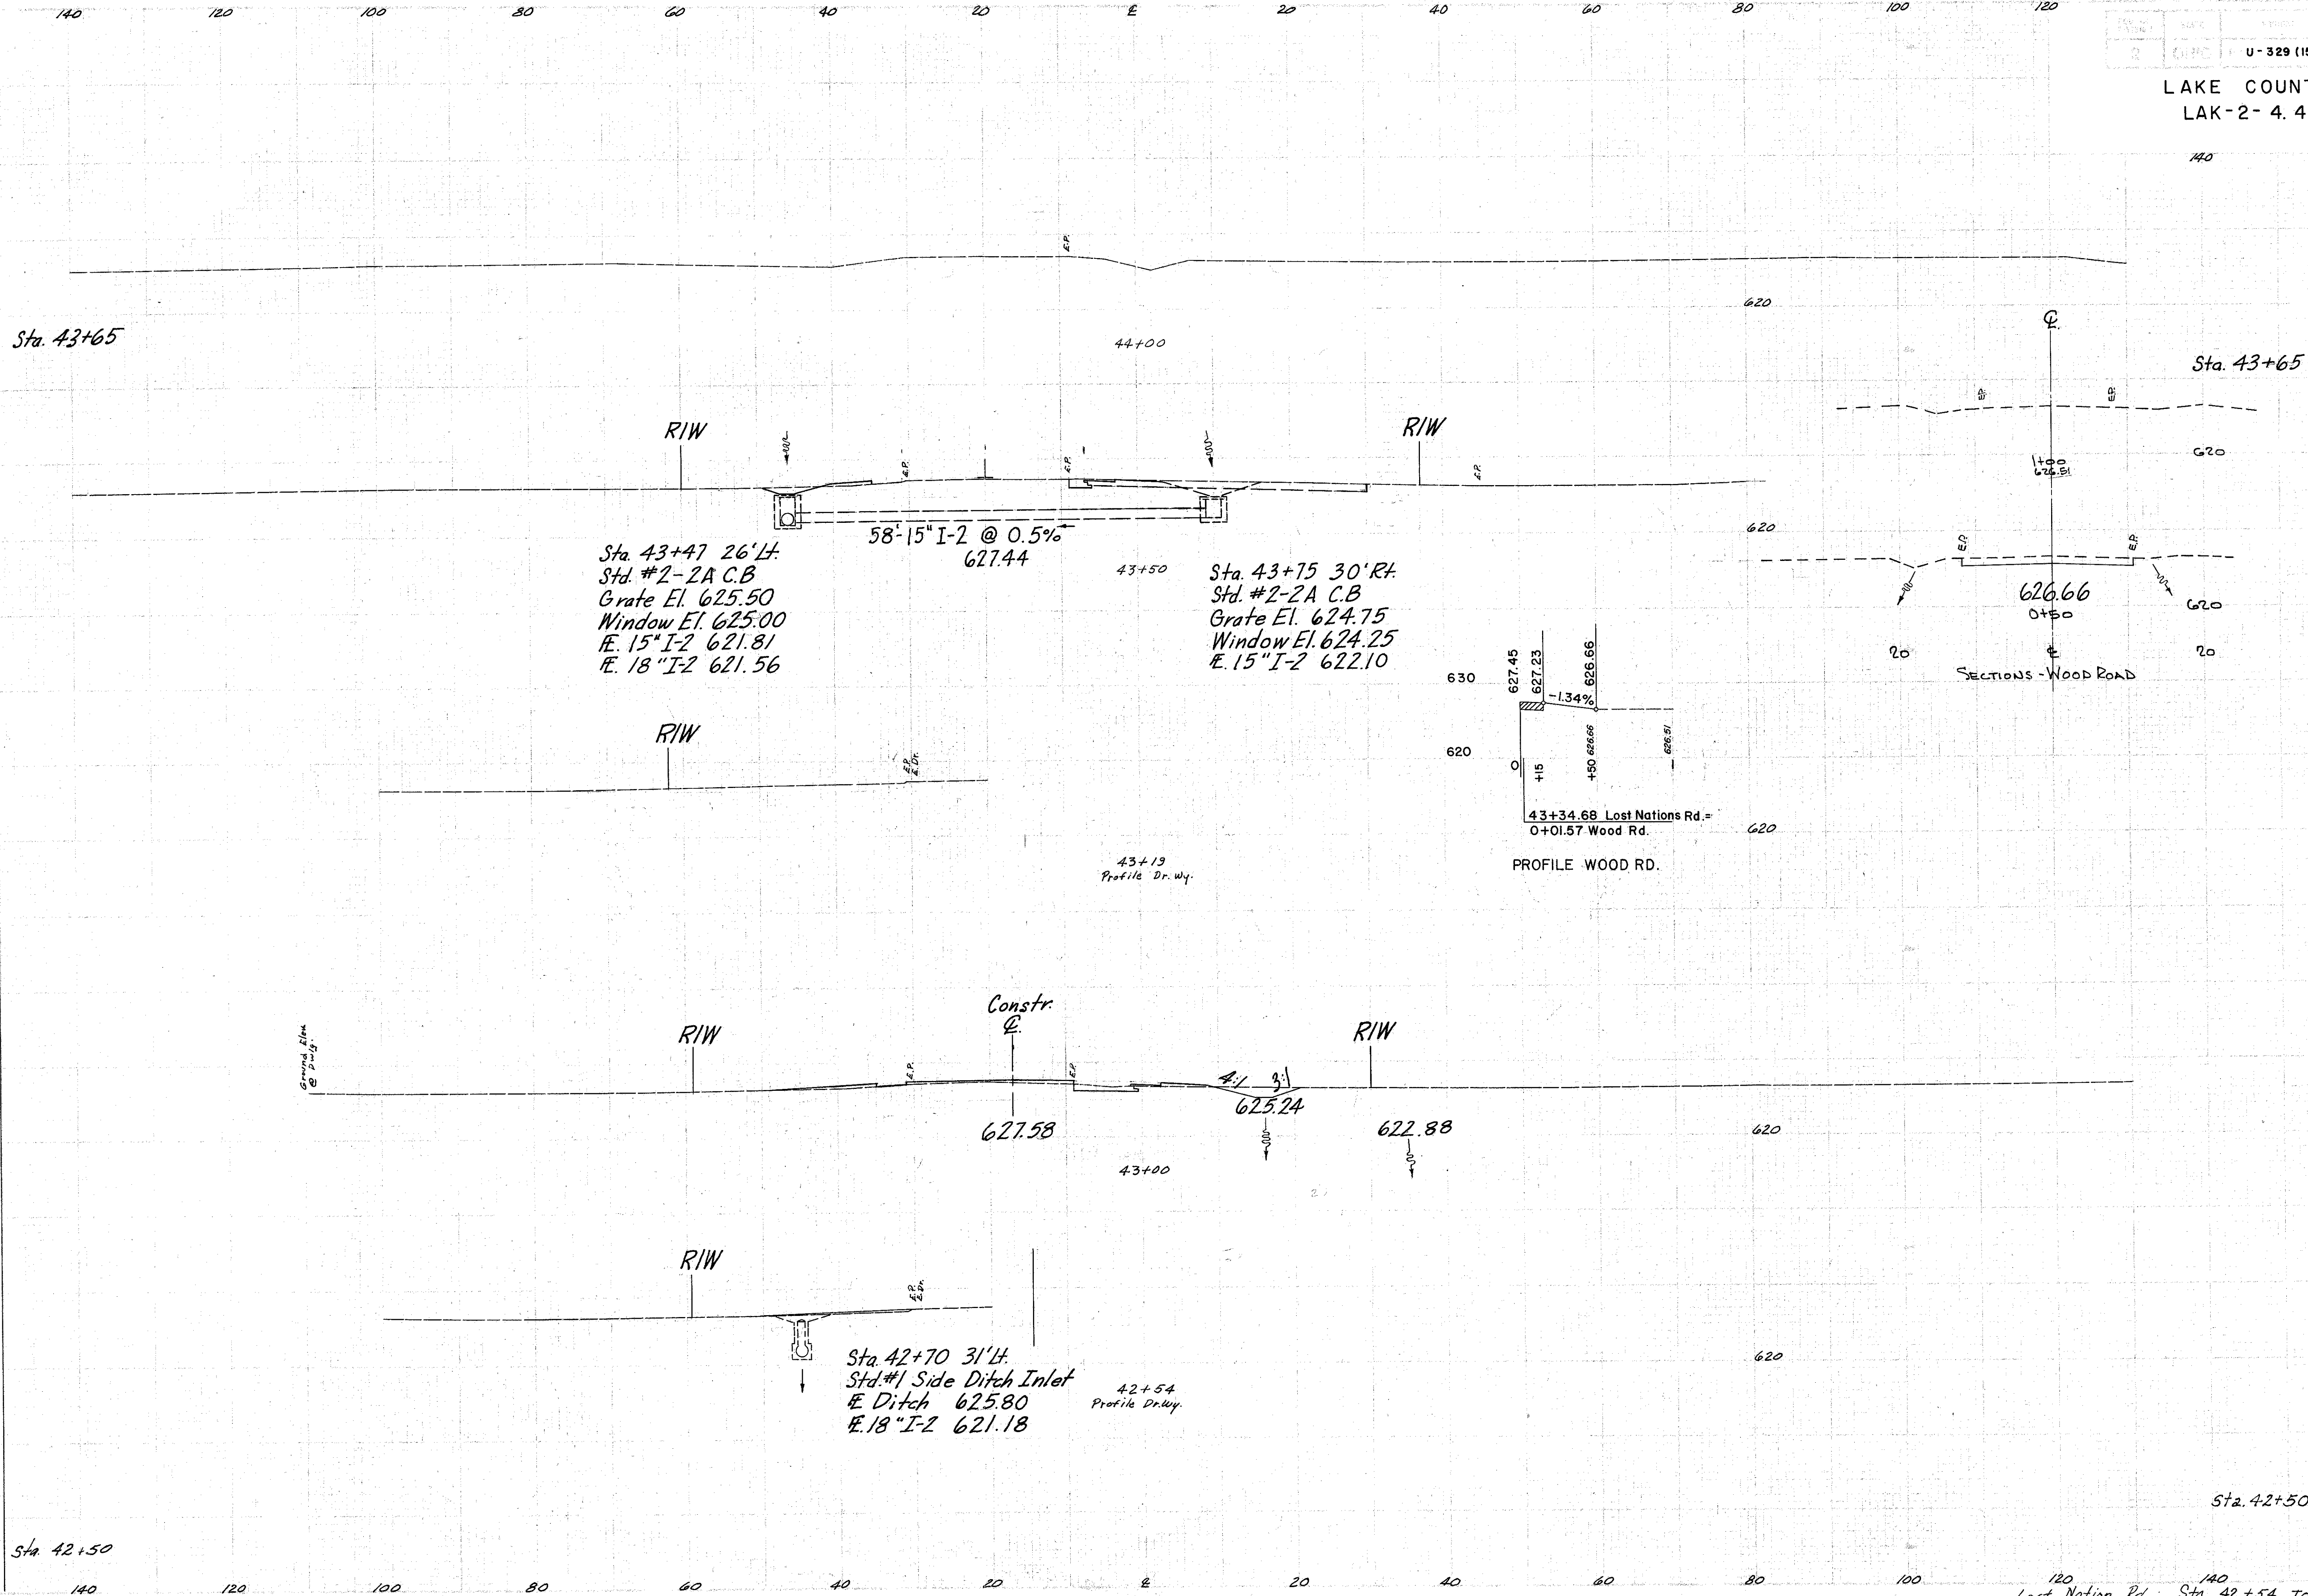

LAKE COUNTY
 LAK-2- 4. 42

U-329 (15) 145 297

STATION	END AREA		CU. YDS.	
	CUT	FILL	CUT	FILL
Sta. 43+65	0	0	6	1
Sta. 43+50	20	3		
Sta. 43+00			33	15
Sta. 42+50	16	13		
Sta. 42+50	22	4		

140
 120
 100
 80
 60
 40
 20
 0
 20
 40
 60
 80
 100
 120
 140
 Lost Nation Rd. Sta. 42+54 to 44+00