


SEEDING  
 END WIDTH  
 79  
 789  
 63  
 789  
 79  
 872  
 78  
 889  
 82  
 894  
 79  
 861  
 76

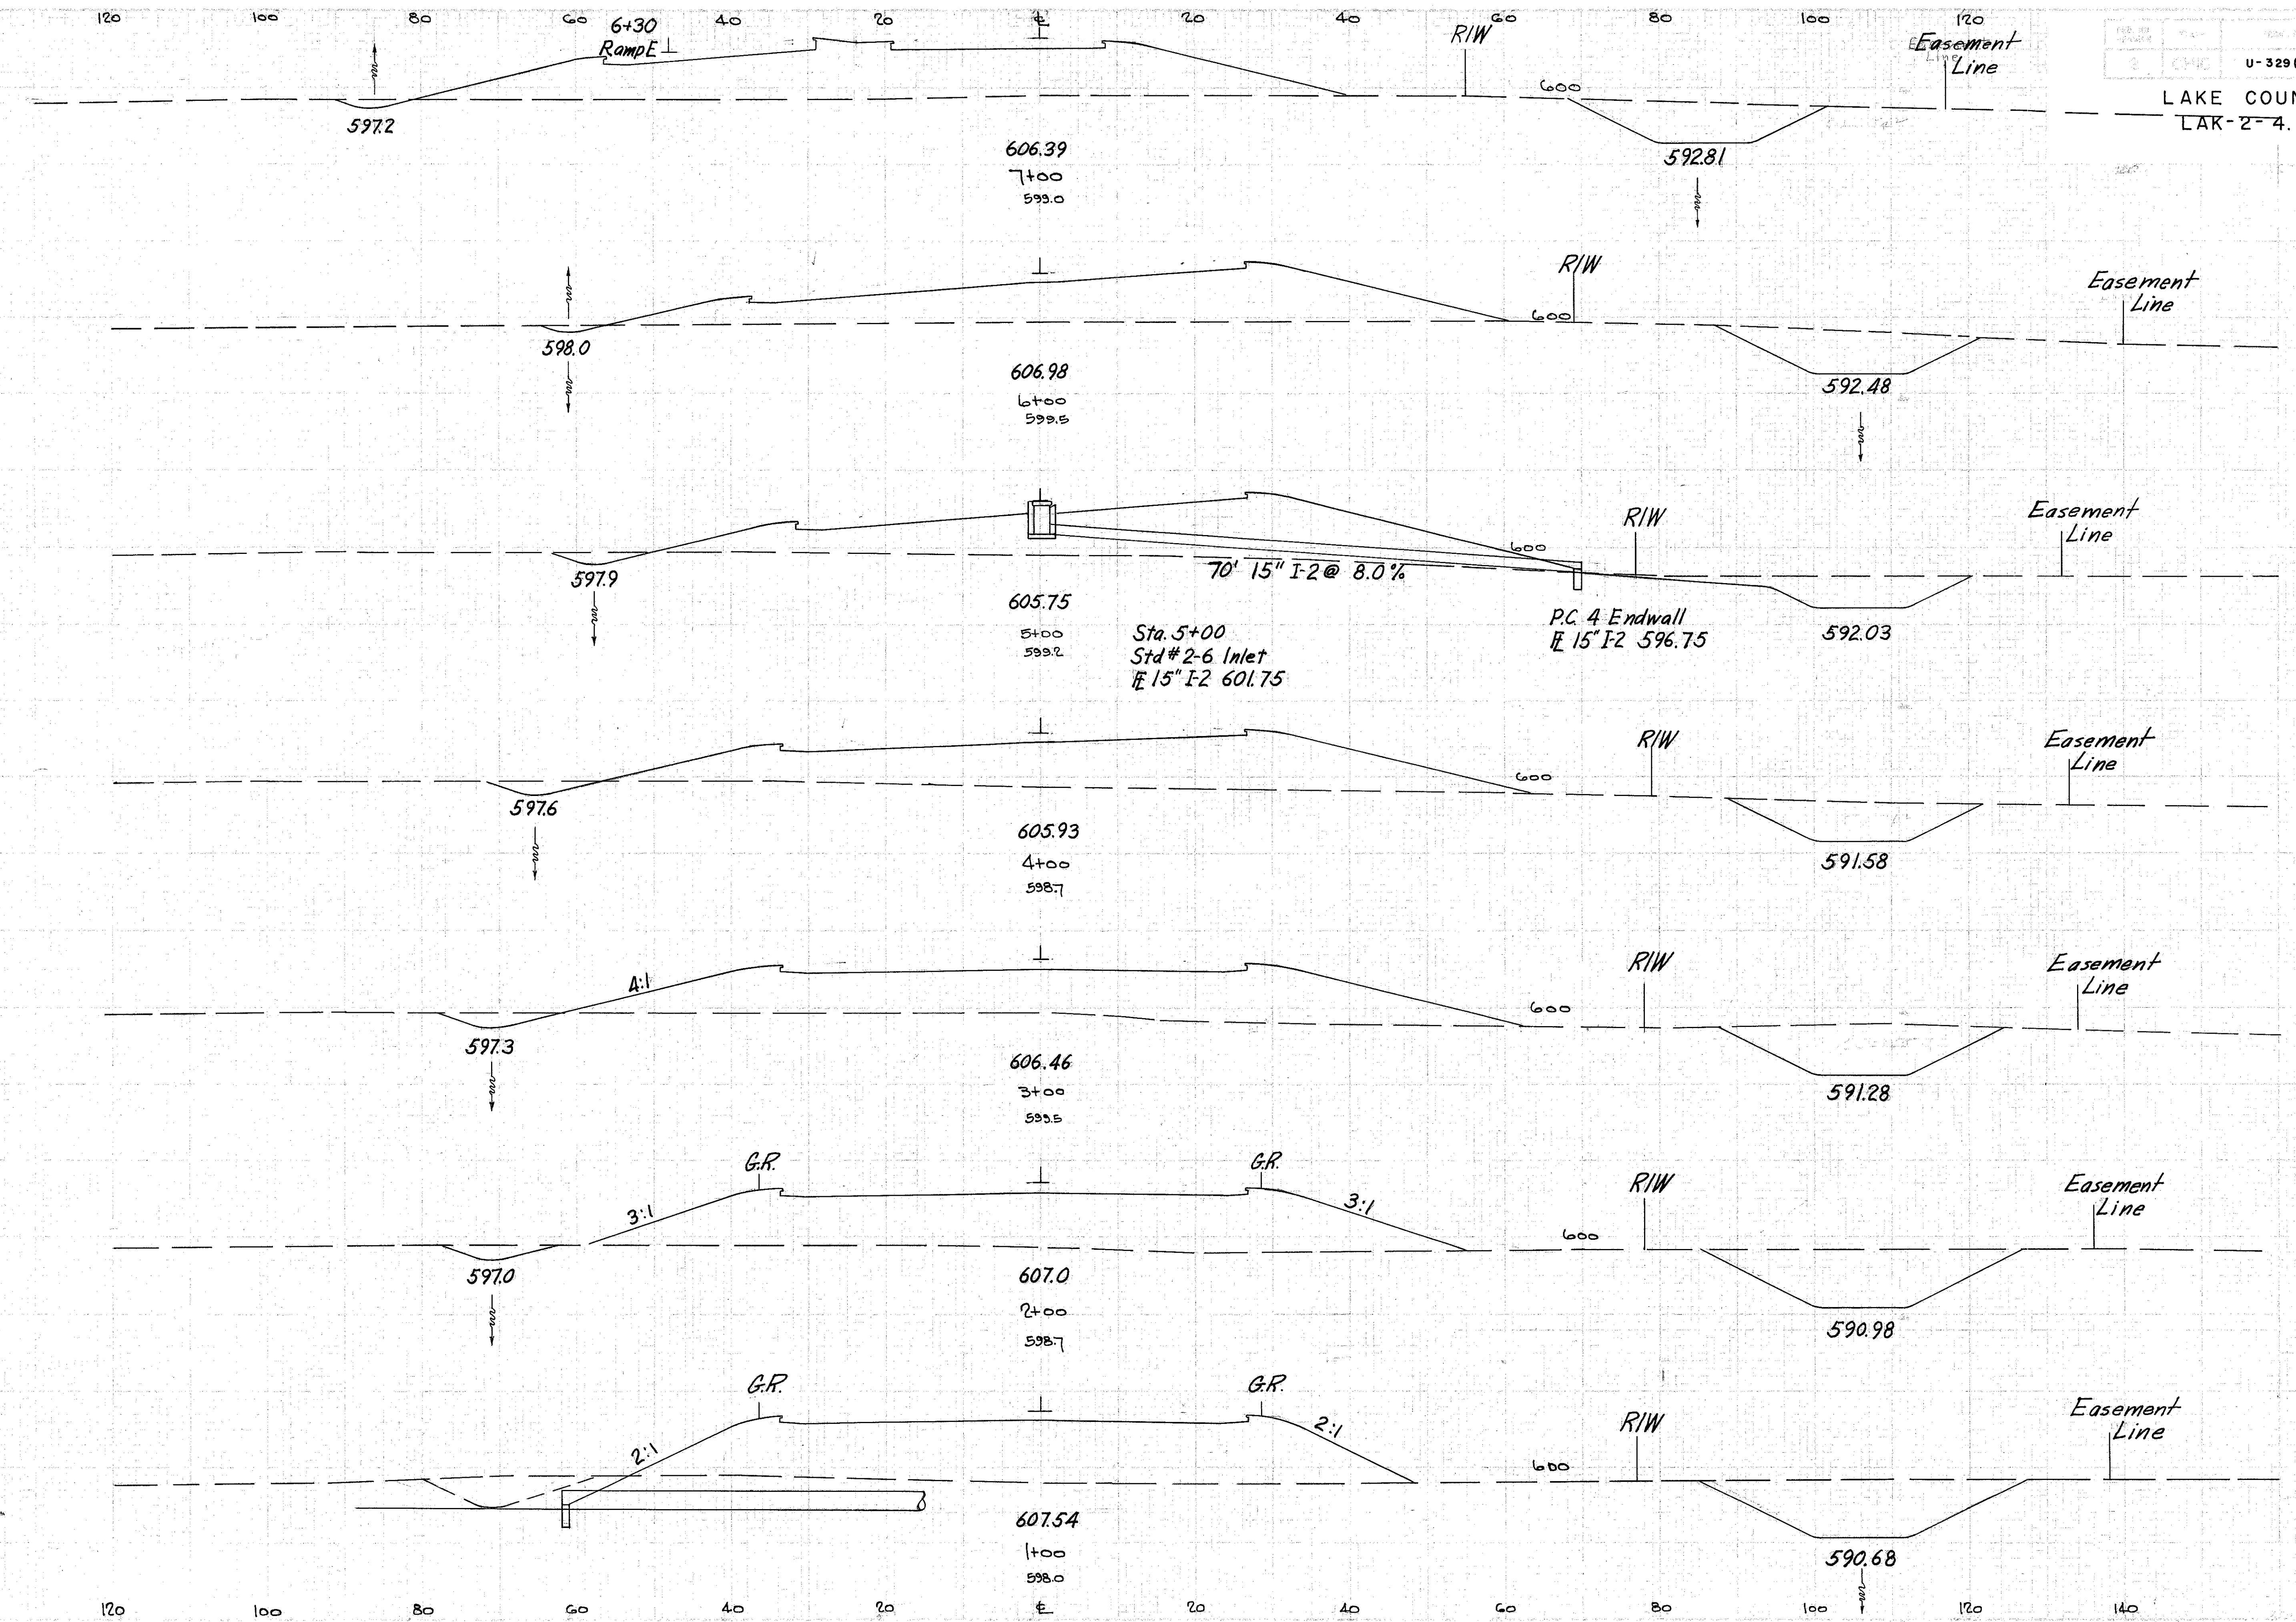

| END AREA | CU. YDS. |          |
|----------|----------|----------|
|          | CUT      | FILL     |
| 9        | 594      |          |
| 7        | 495      | 30 2017  |
| 14       | 550      | 39 1935  |
| 17       | 560      | 57 2056  |
| 20       | 611      | 69 2169  |
| 17       | 655      | 69 2344  |
| 40       | 675      | 106 2463 |