


SEEDING
 END STA.
 WIDENING
 1519
 198
 1317
 276
 1355
 213
 1036
 AH
 160
 BK
 220

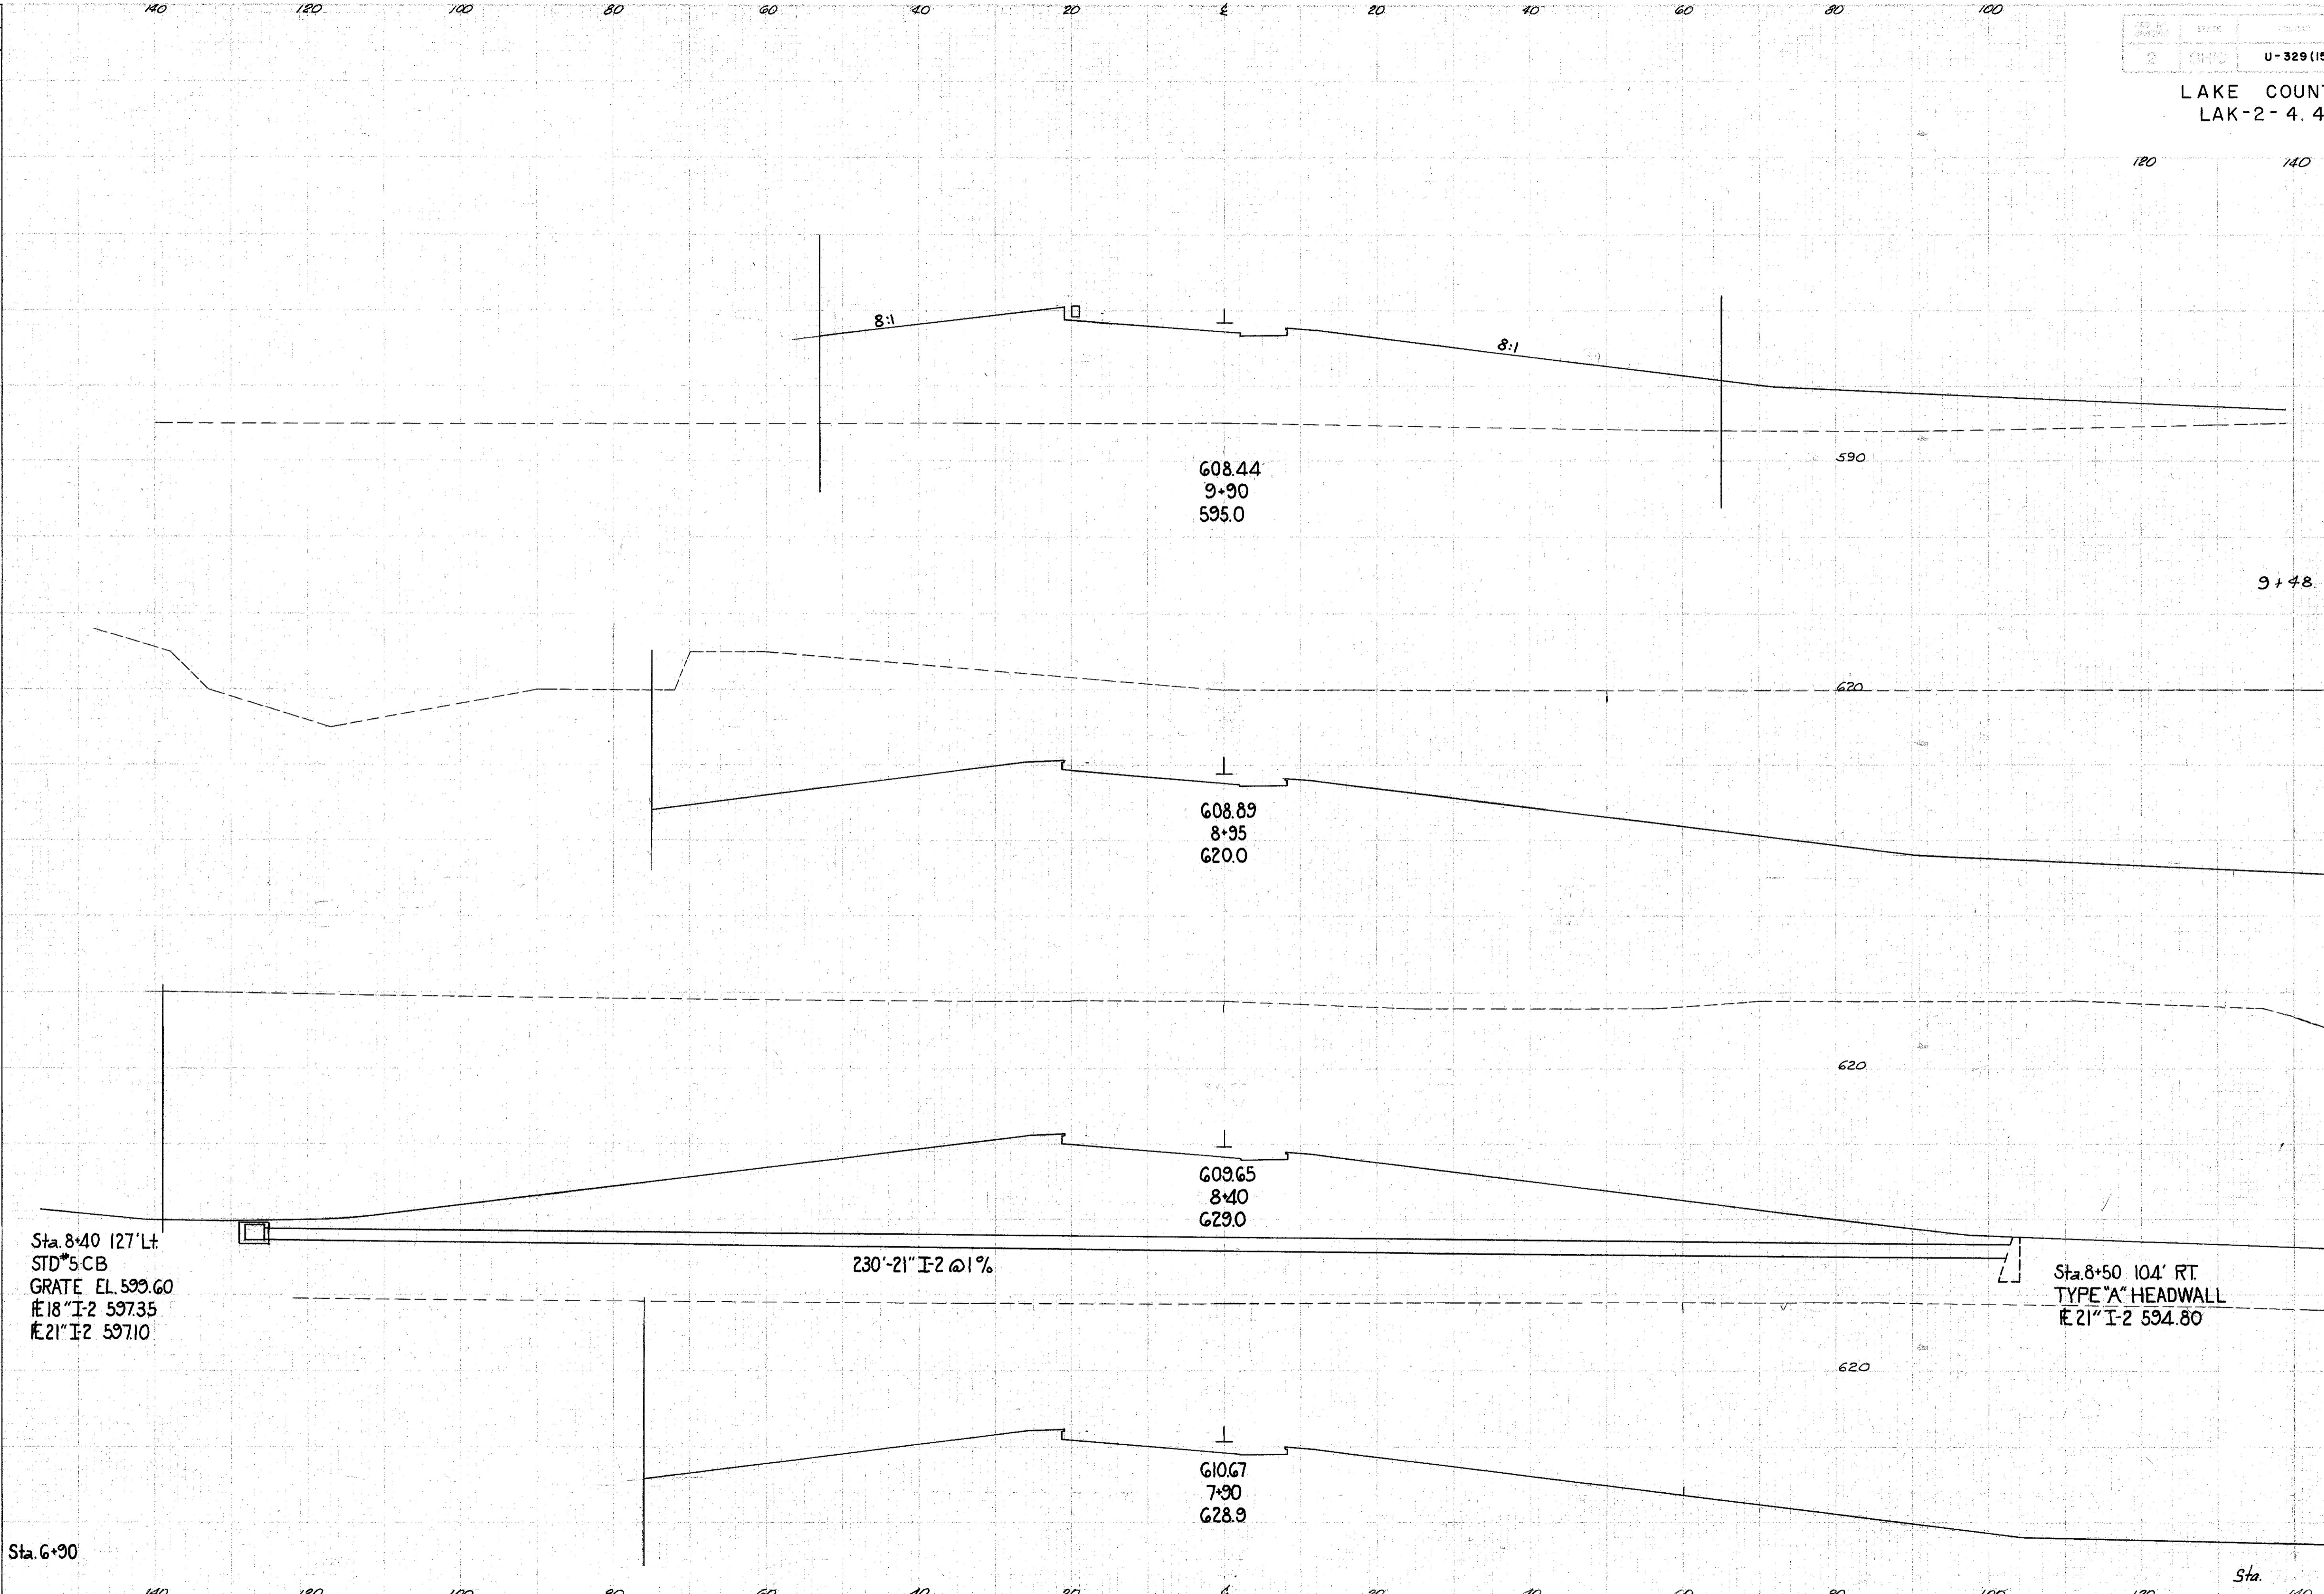

END AREA		CU. YDS.	
Cut	Fill	Cut	Fill
		1375	
9+48	0	0	0
		3999	
		7721	
		5872	

Sta. 8+40 127' Lt
 STD*5 CB
 GRATE EL. 599.60
 #18" I-2 597.35
 #21" I-2 597.10

230'-21" I-2 @ 1%

Sta. 8+50 104' RT
 TYPE "A" HEADWALL
 #21" I-2 594.80

Sta. 6+90

Sta. 7+90 to 9+90

Lost Nations Road Interchange Ramp 6"