


SEEDING
END WIDTH
SQ. YDS.

PLAN NO.	STATE	SECTION
2	OHIO	U-329 (15)

158
297

LAKE COUNTY
LAK-2- 4. 42

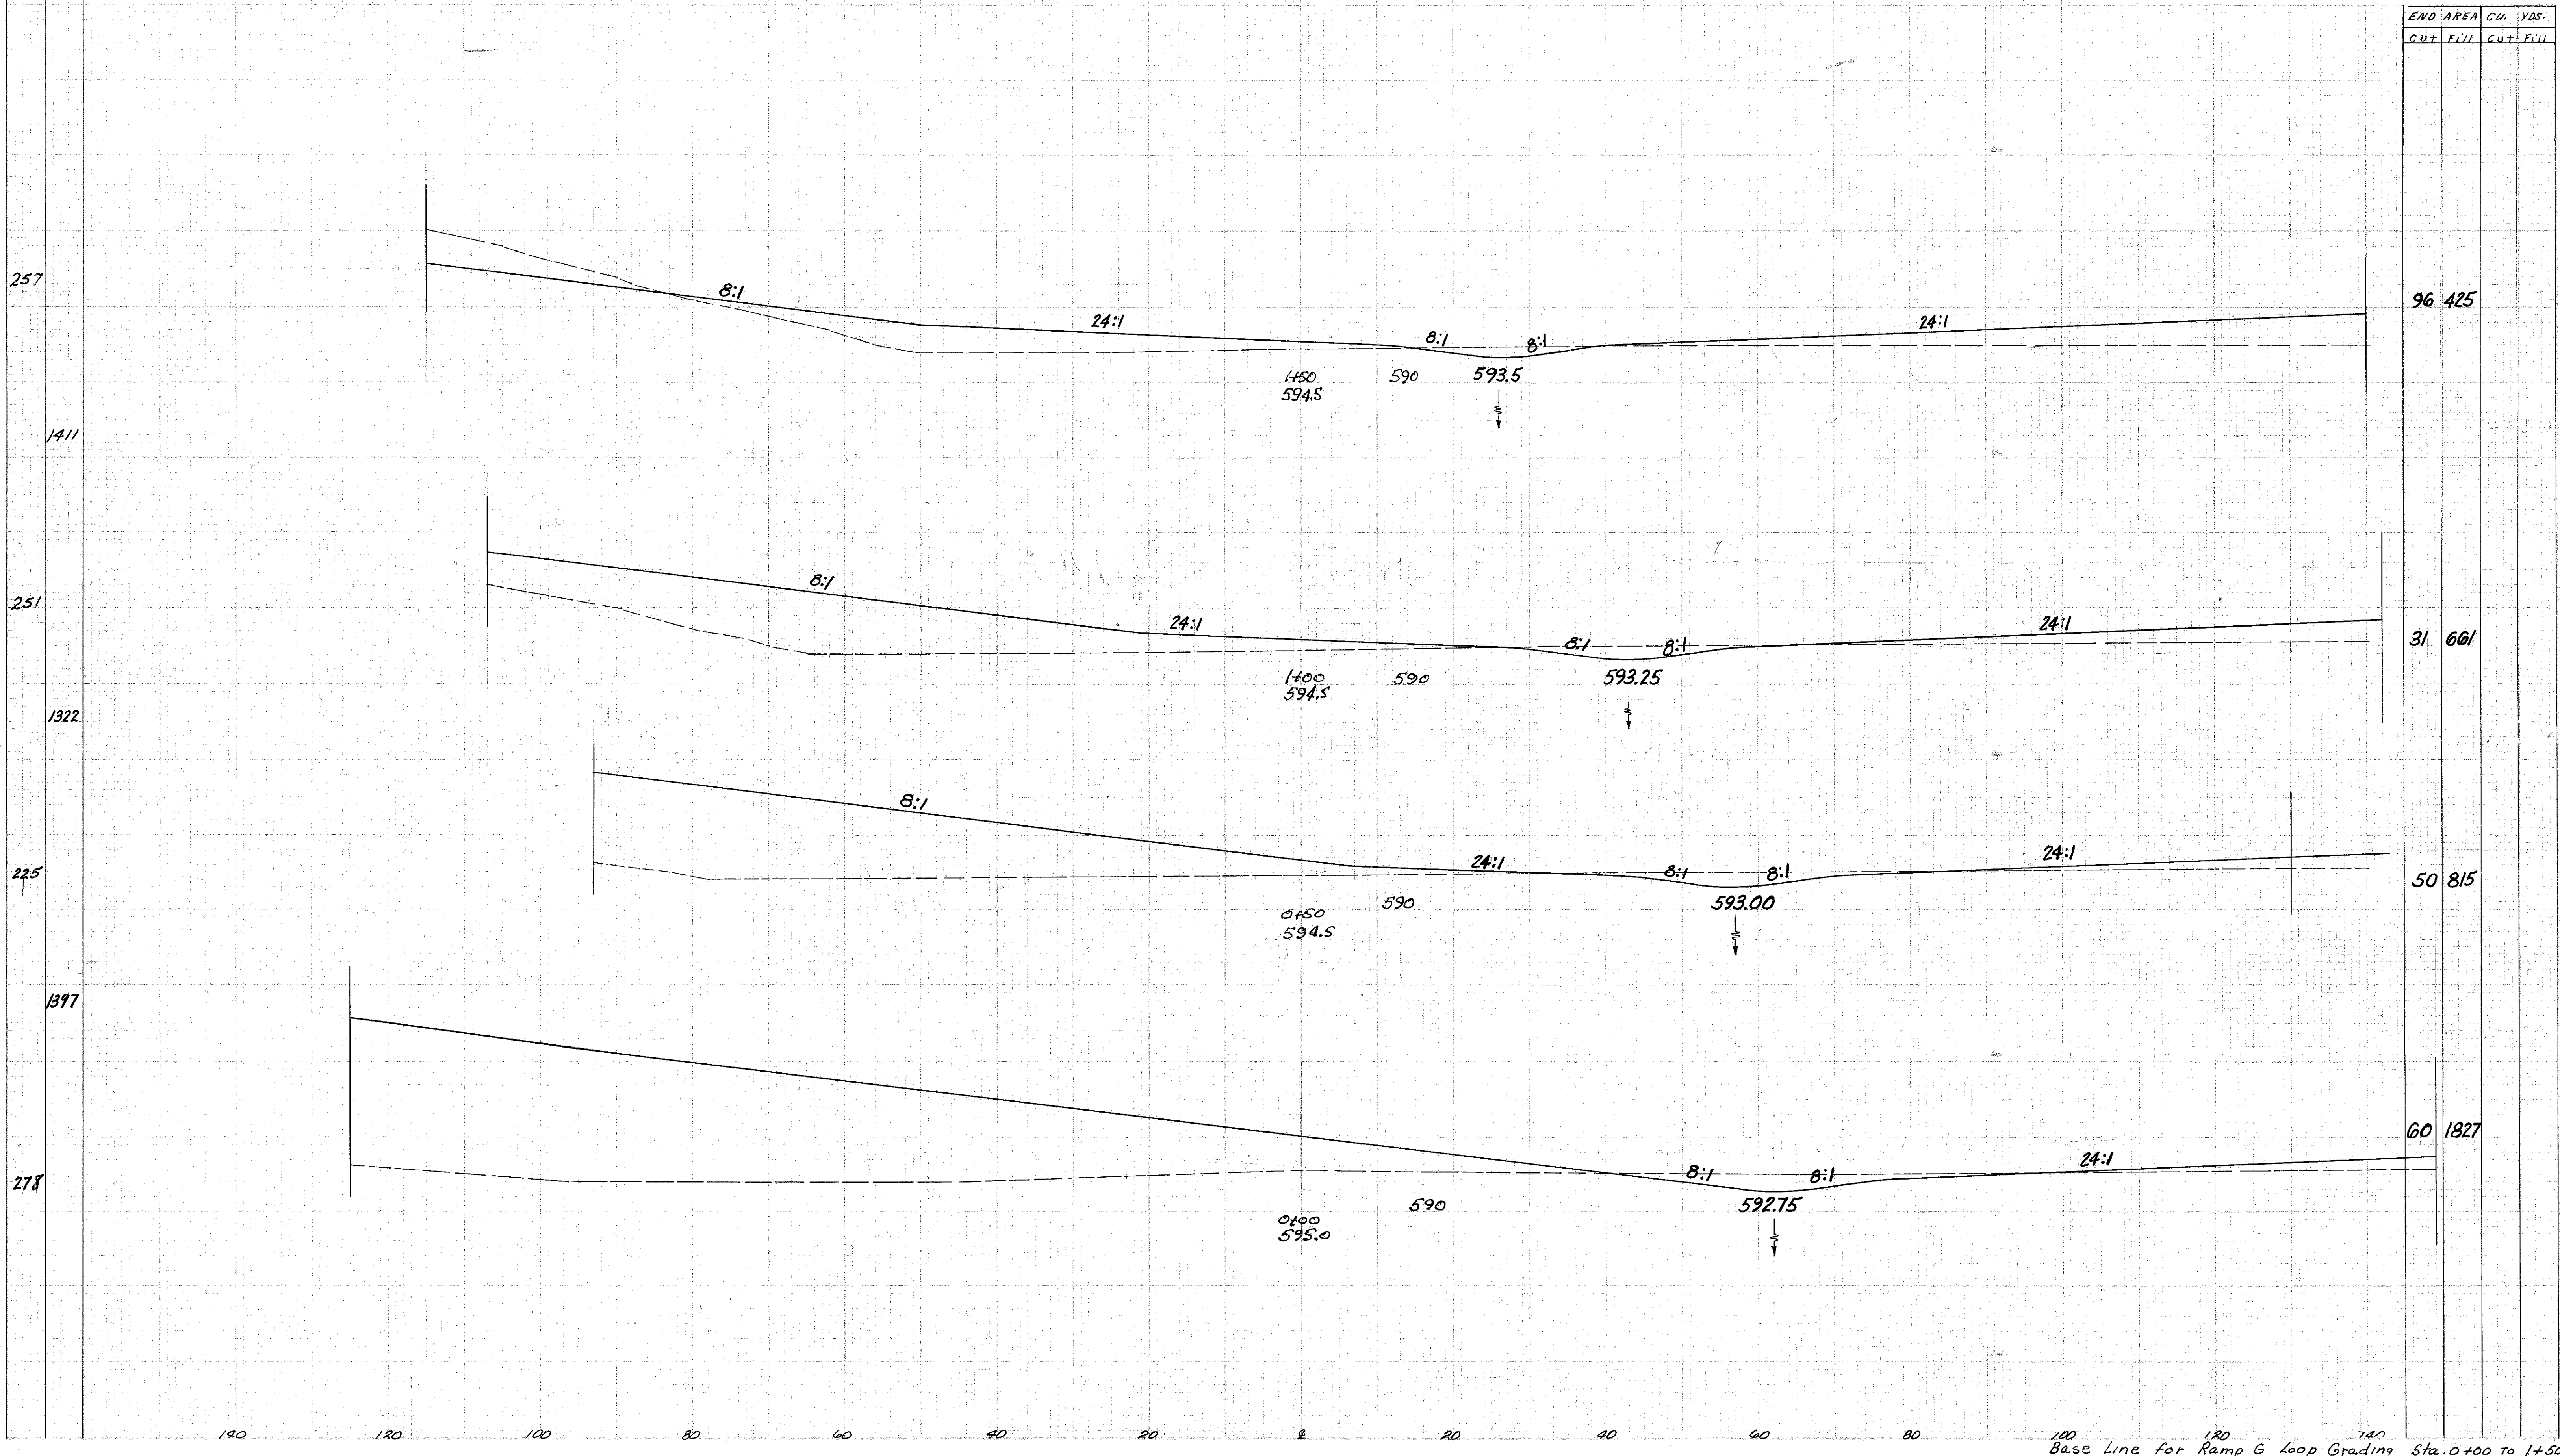

Base Line for Ramp G Loop Grading Sta. 0+00 to 1+50