


RD	APP	RES	CU	POS
	CHT	FILL	CHT	FILL

DWG. NO.	DATE	PROJECT
2	08/10	U-329 (15)

LAKE COUNTY
LAK-2-4-42

160
297

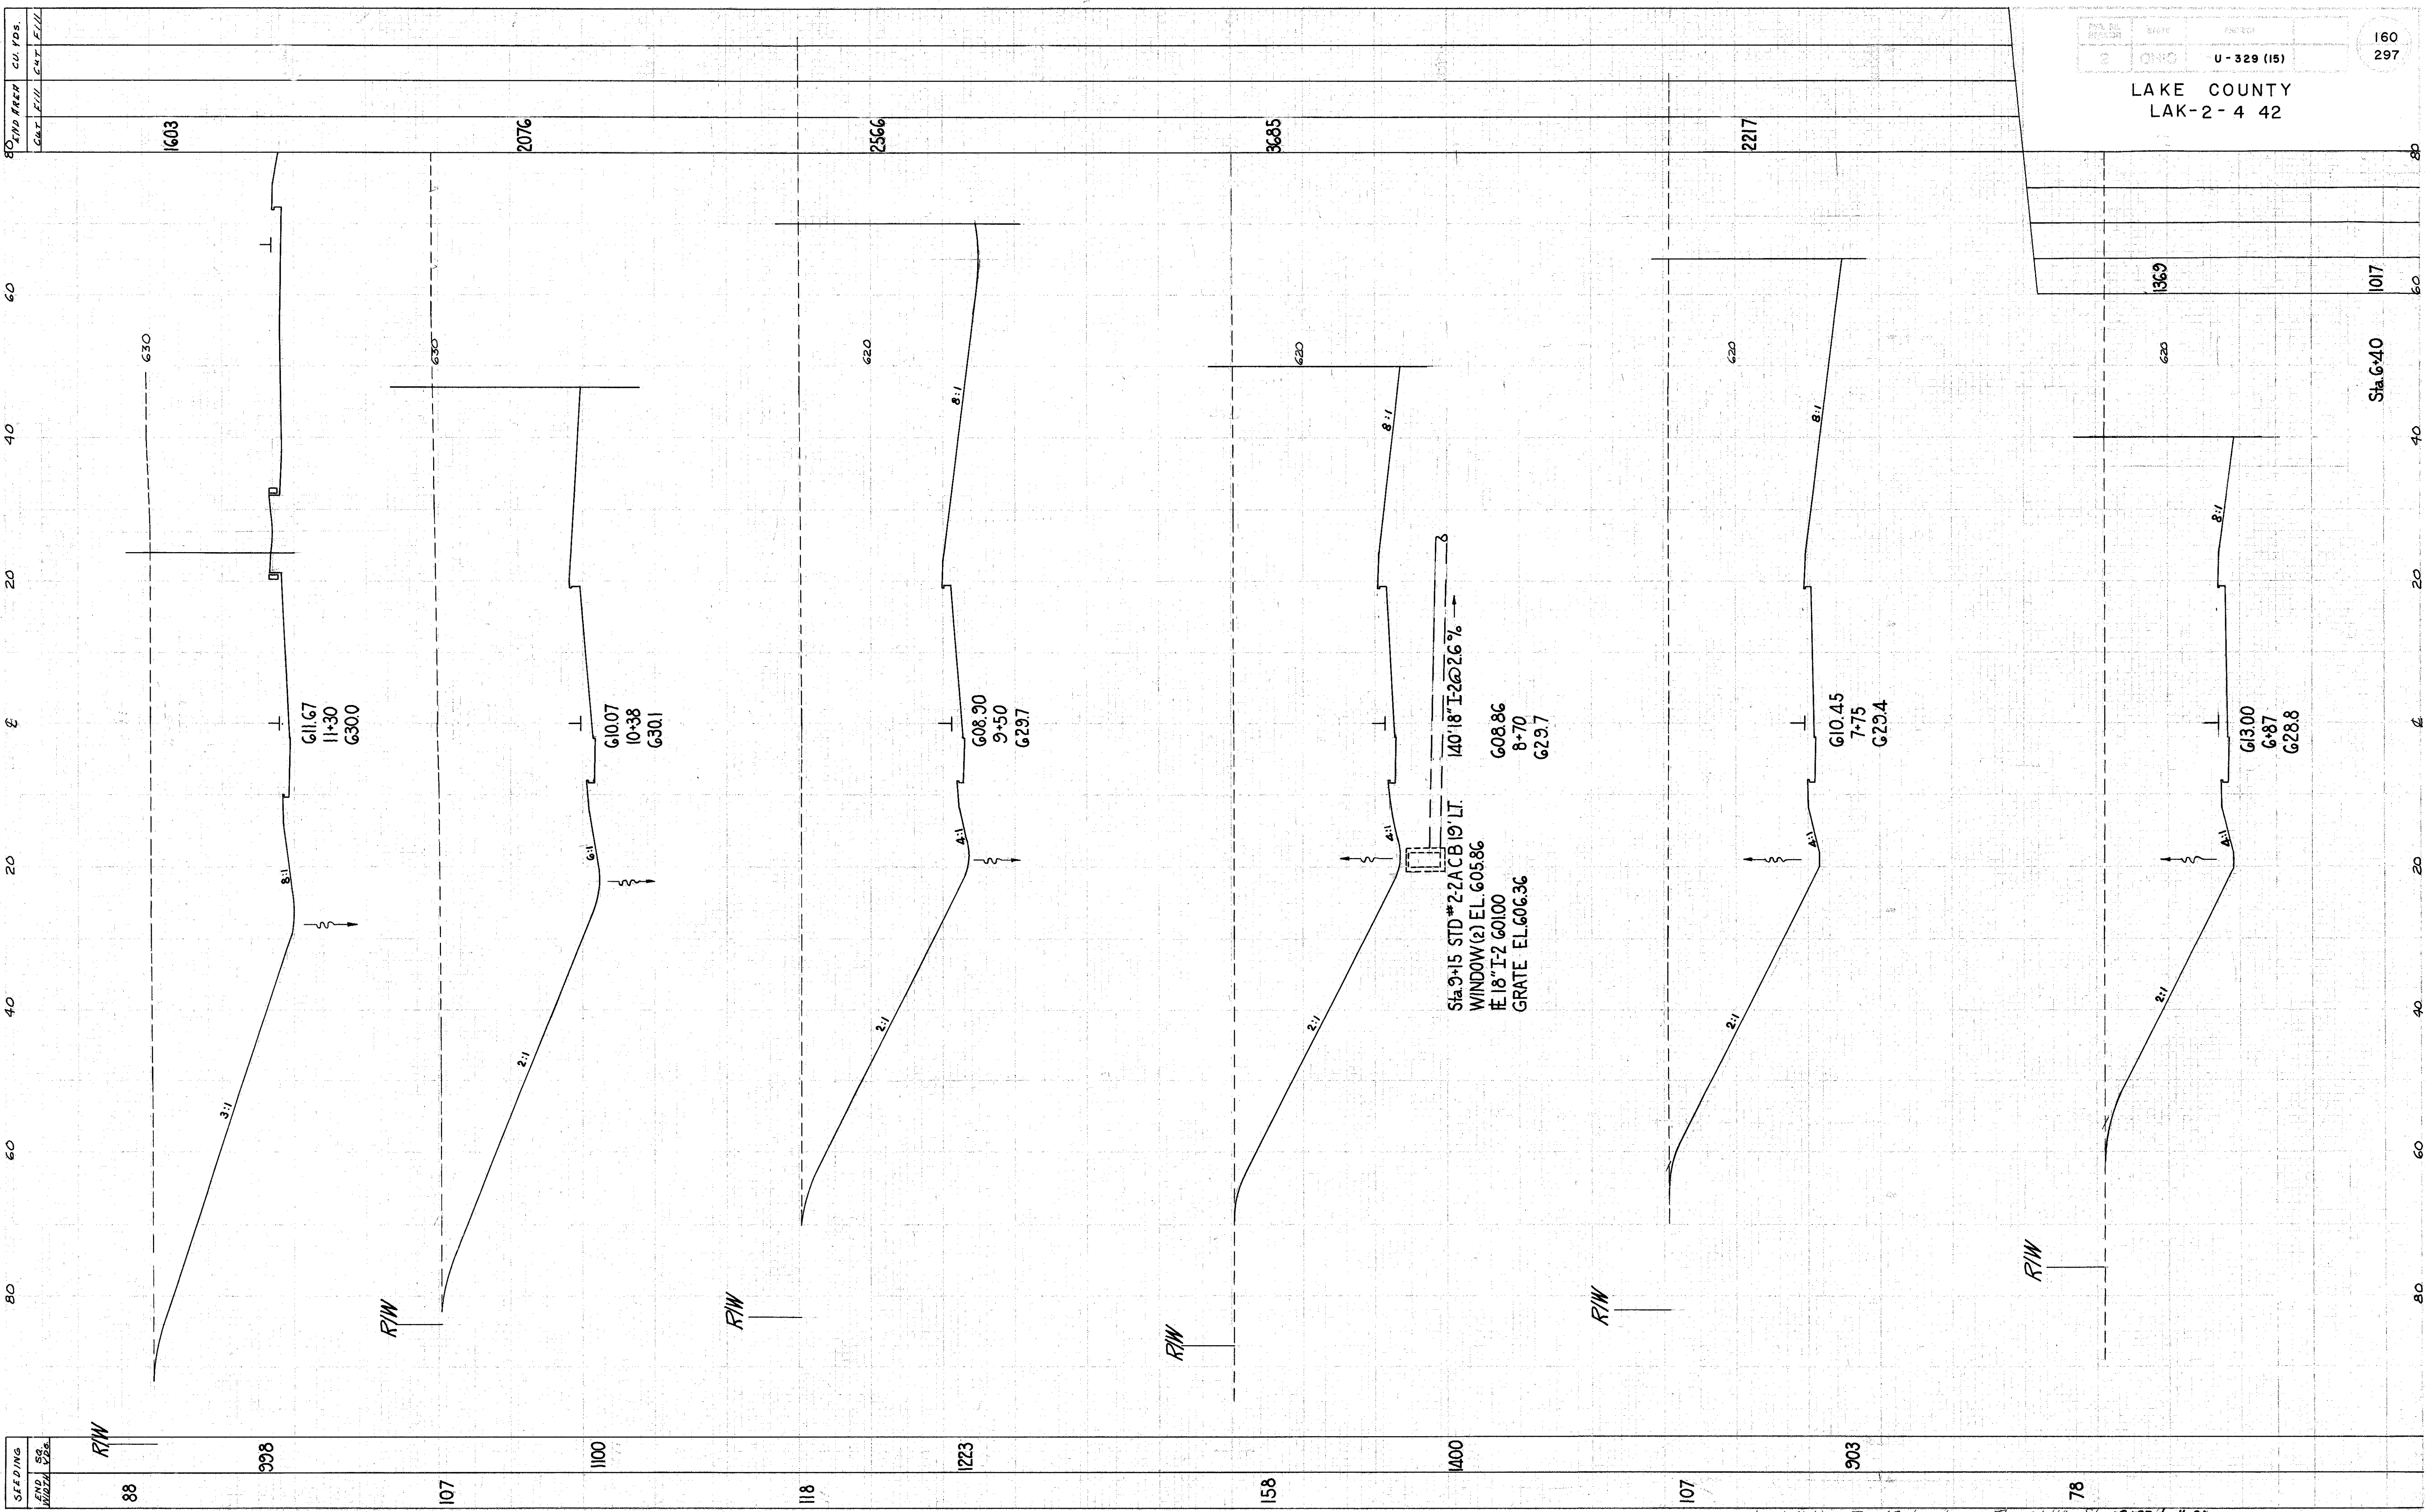

Sta 9+15 STD #2-2ACB 19' LT.
WINDOW (2) EL. 605.86
#18" I-2 601.00
GRATE EL. 606.36

140' 18" I-2 @ 2.6% →

608.86
8+70
629.7