


RAMP G
CURVE DATA
P.I. Sta. 9+54.89
 $\Delta = 23^\circ 42' 48''$ Rt.
R = 350.00'
T = 73.48'
L = 144.86'

RAMP G
CURVE DATA
P.I. Sta. 11+52.55
 $\Delta = 20^\circ 00' 00''$ Rt.
D = 8°00'00"
R = 716.20'
T = 126.28'
L = 250.00'

CONSTRUCTION JOINT LEGEND

- ① Standard Longitudinal Joint
- ② Standard Expansion Joint
- ③ Standard Key Joint Without Tie Bars
- ④ Expansion Joint Without Dowels

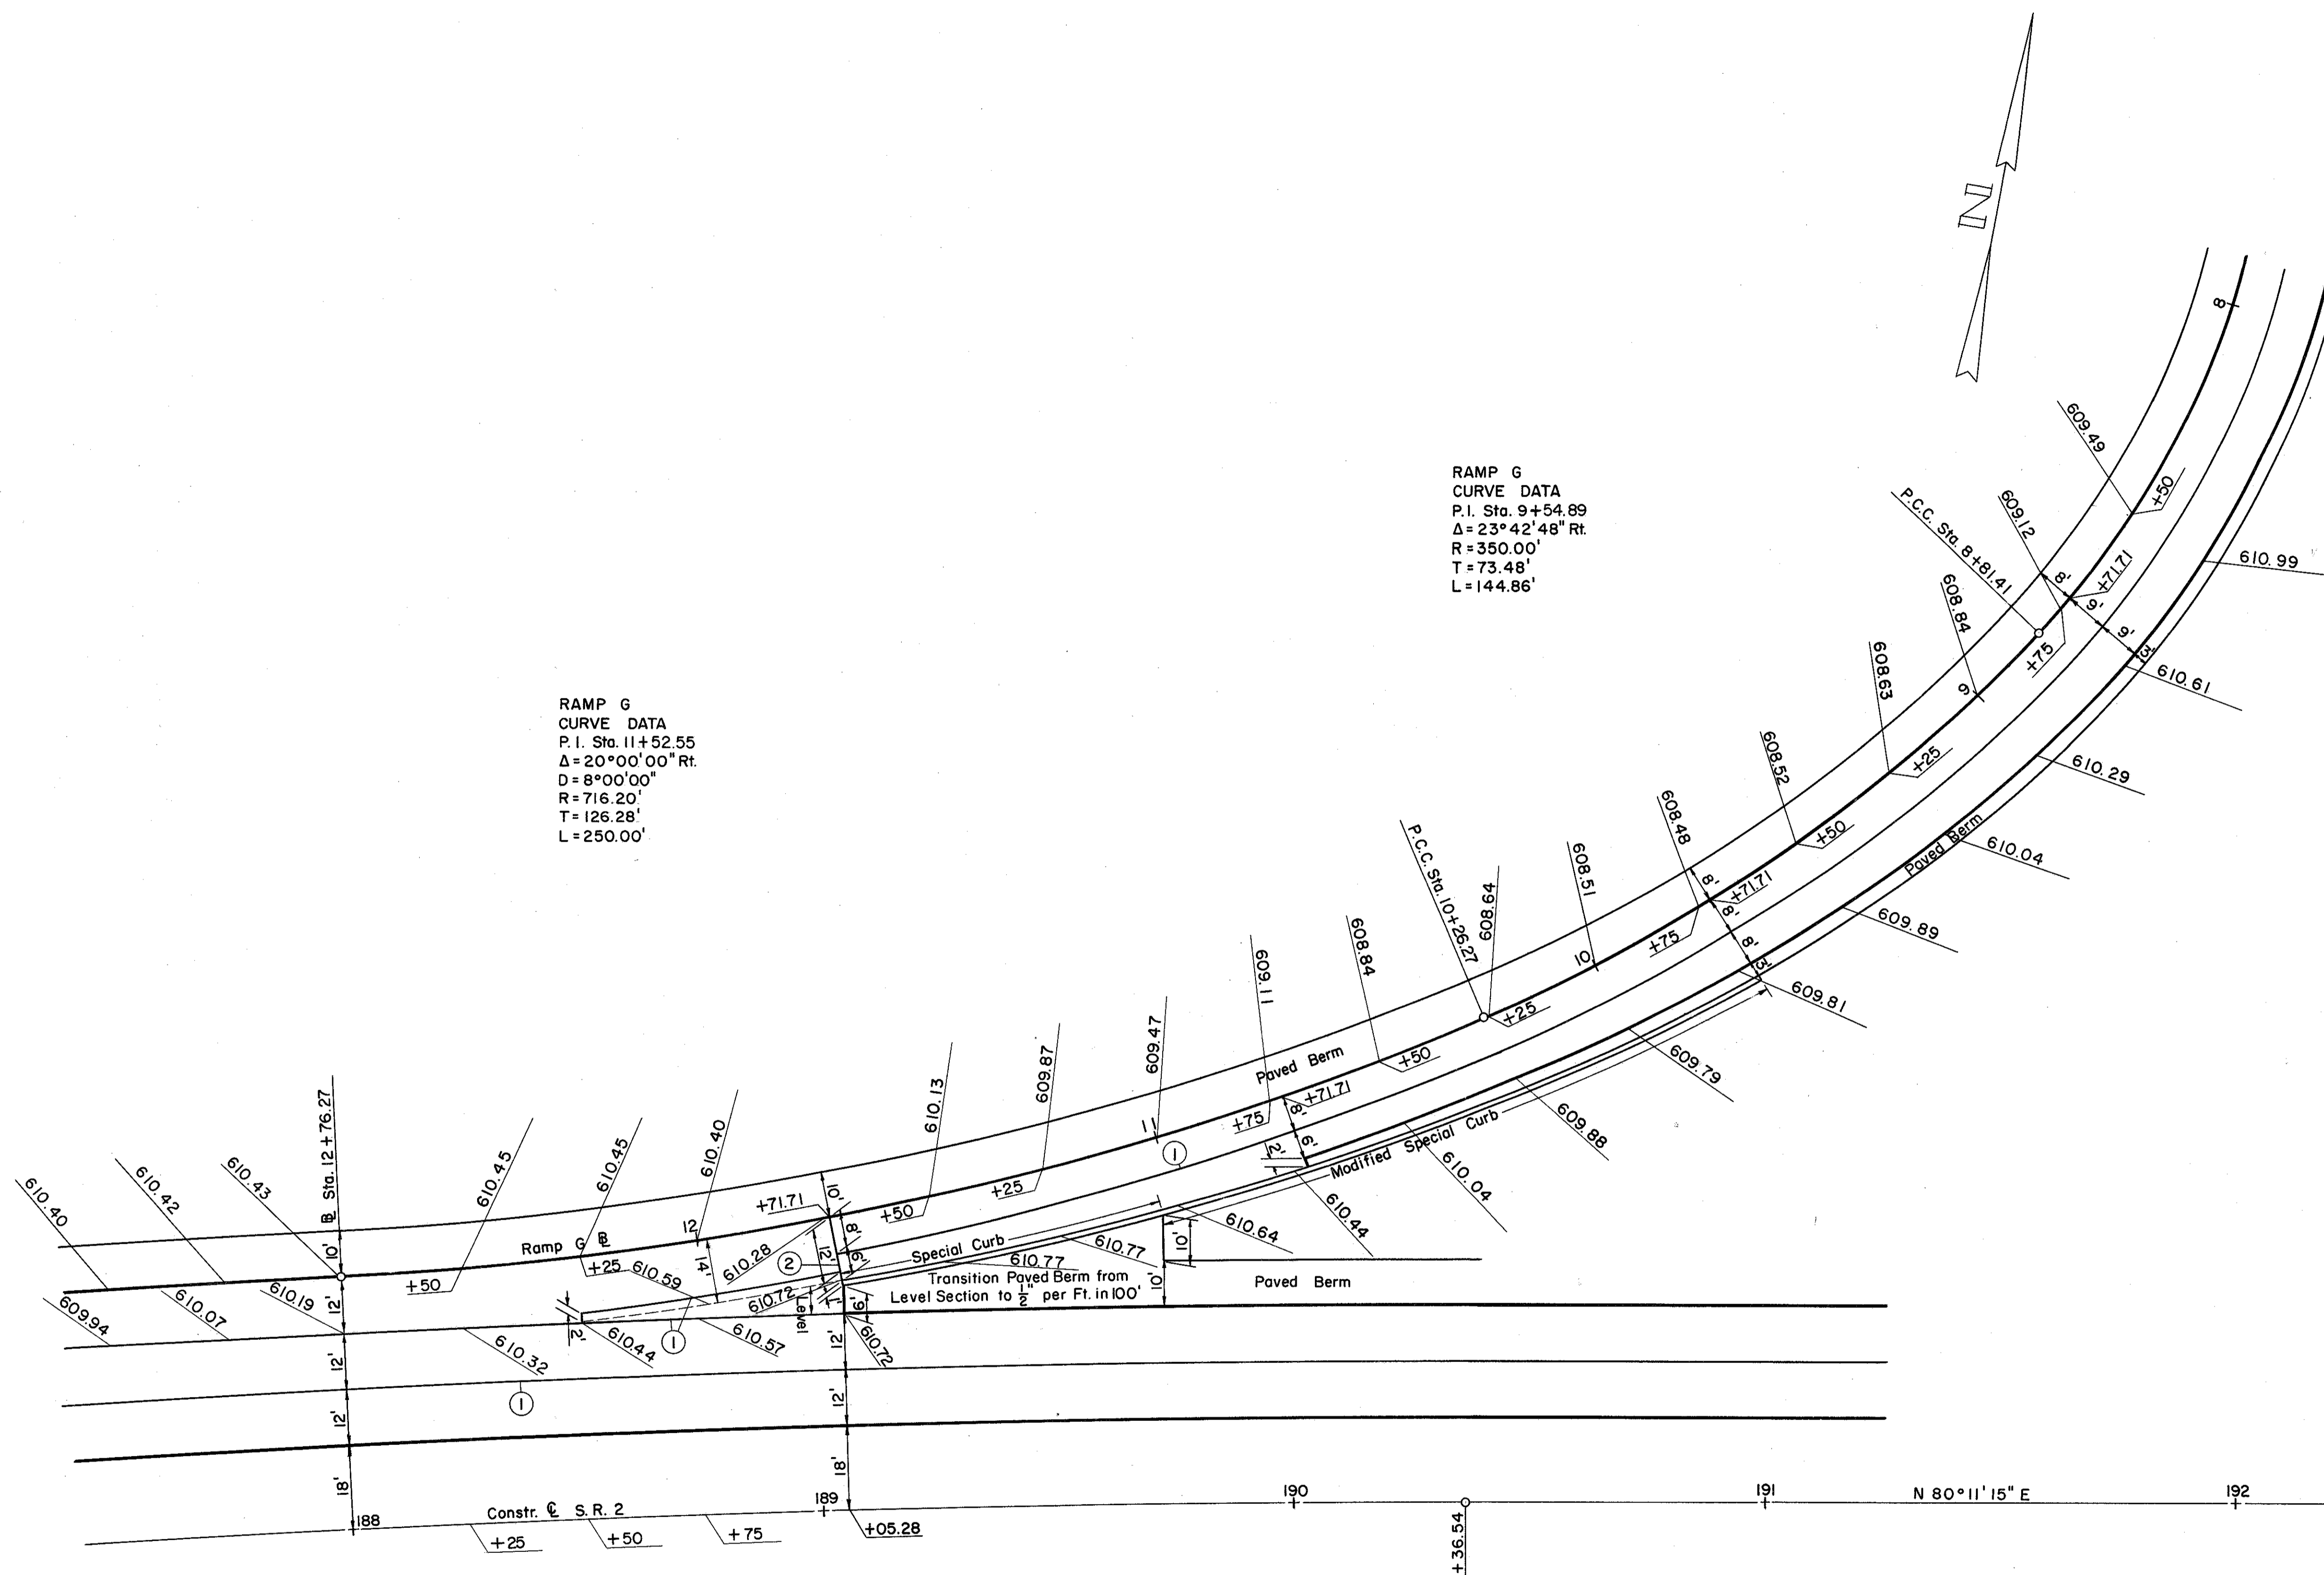

S.R. 2
CONSTR. \odot
CURVE DATA
P.I. Sta. 179+39.38
 $\Delta = 28^\circ 00' 00''$ Rt.
D = 1°15'00"
R = 4,583.66'
T = 1,142.84'
L = 2,240.00'

RAMP G ENTRANCE TERMINAL

LOST NATION ROAD INTERCHANGE
RAMP G

Scale 1" = 20'-0"