


55520/118  
 AND  
 WIDTH  
 S.S.  
 YDS.

NO. OF SHEETS	STAFF	PROJECT	SHEET NO.
2	CMO	F-329 (15)	174
			297

LAKE COUNTY  
 LAK-2-4.42

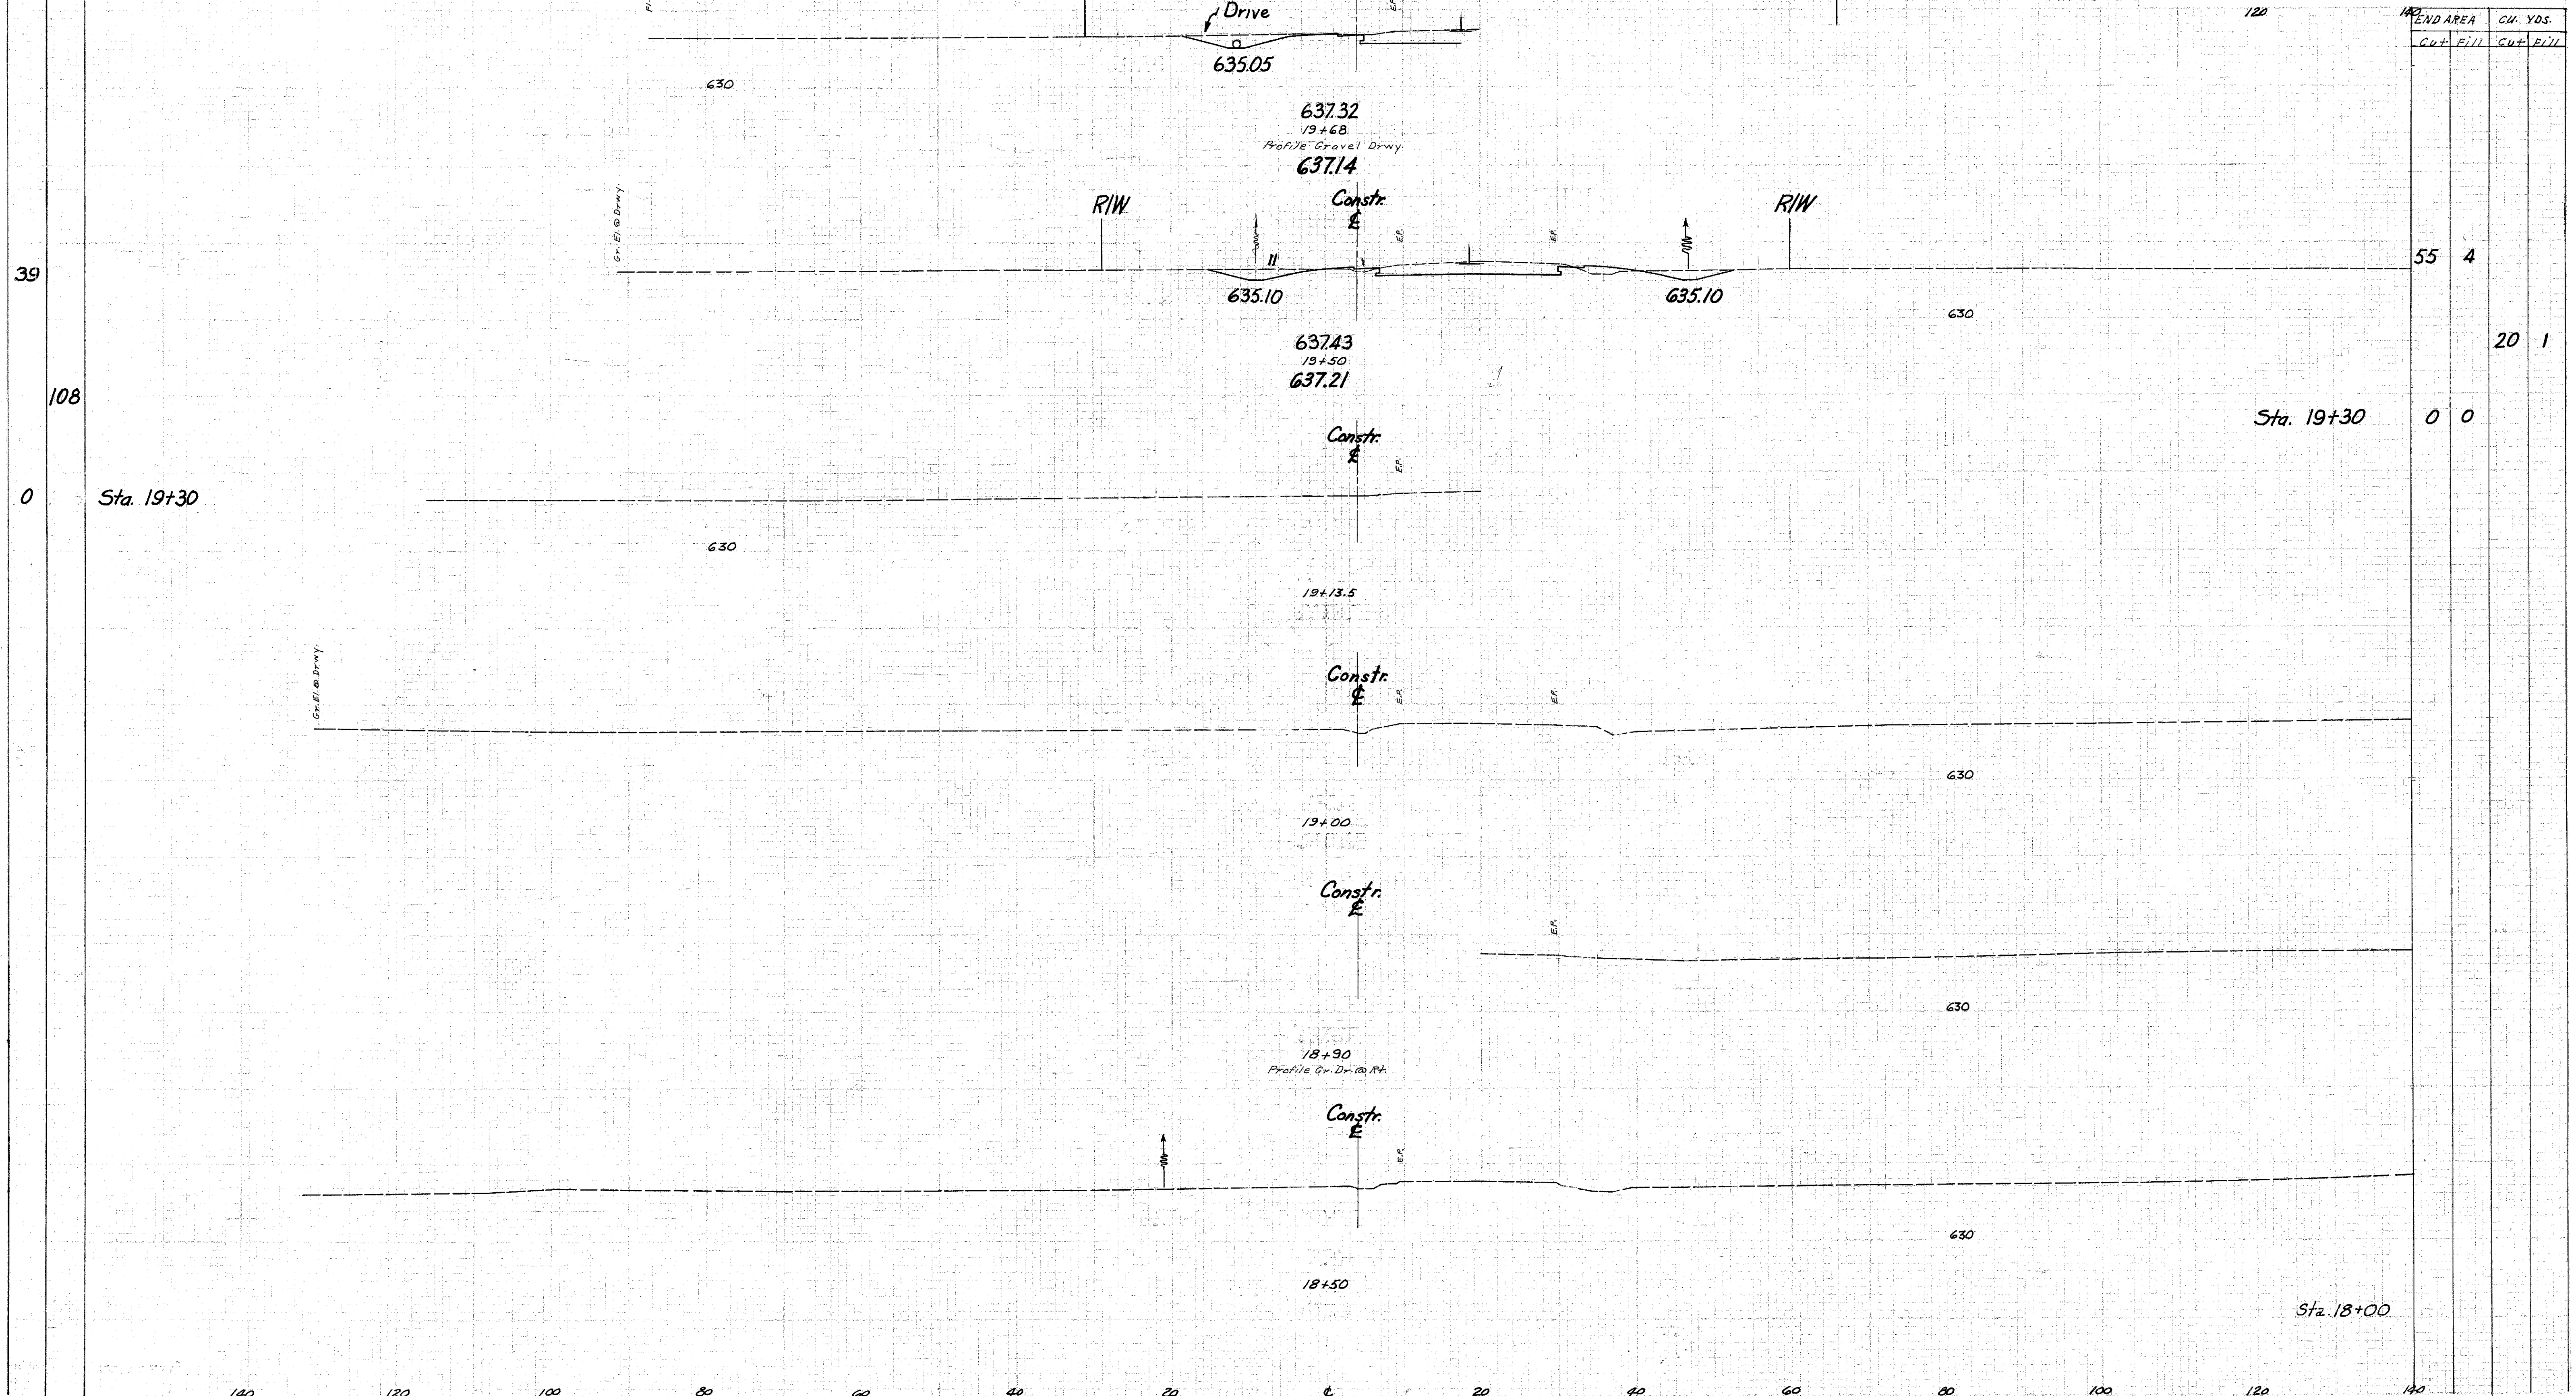

STATION	END AREA		CU. YDS.	
	CUT	FILL	CUT	FILL
19+68				
19+50	55	4		
19+30			20	1
19+30	0	0		
18+00				

Reloc. S.R. 306 Sta. 18+50 to 19+68