


SEEDING
 END WIDTH
 SO. YDS.

LAKE COUNTY
 LAK-2-4.42

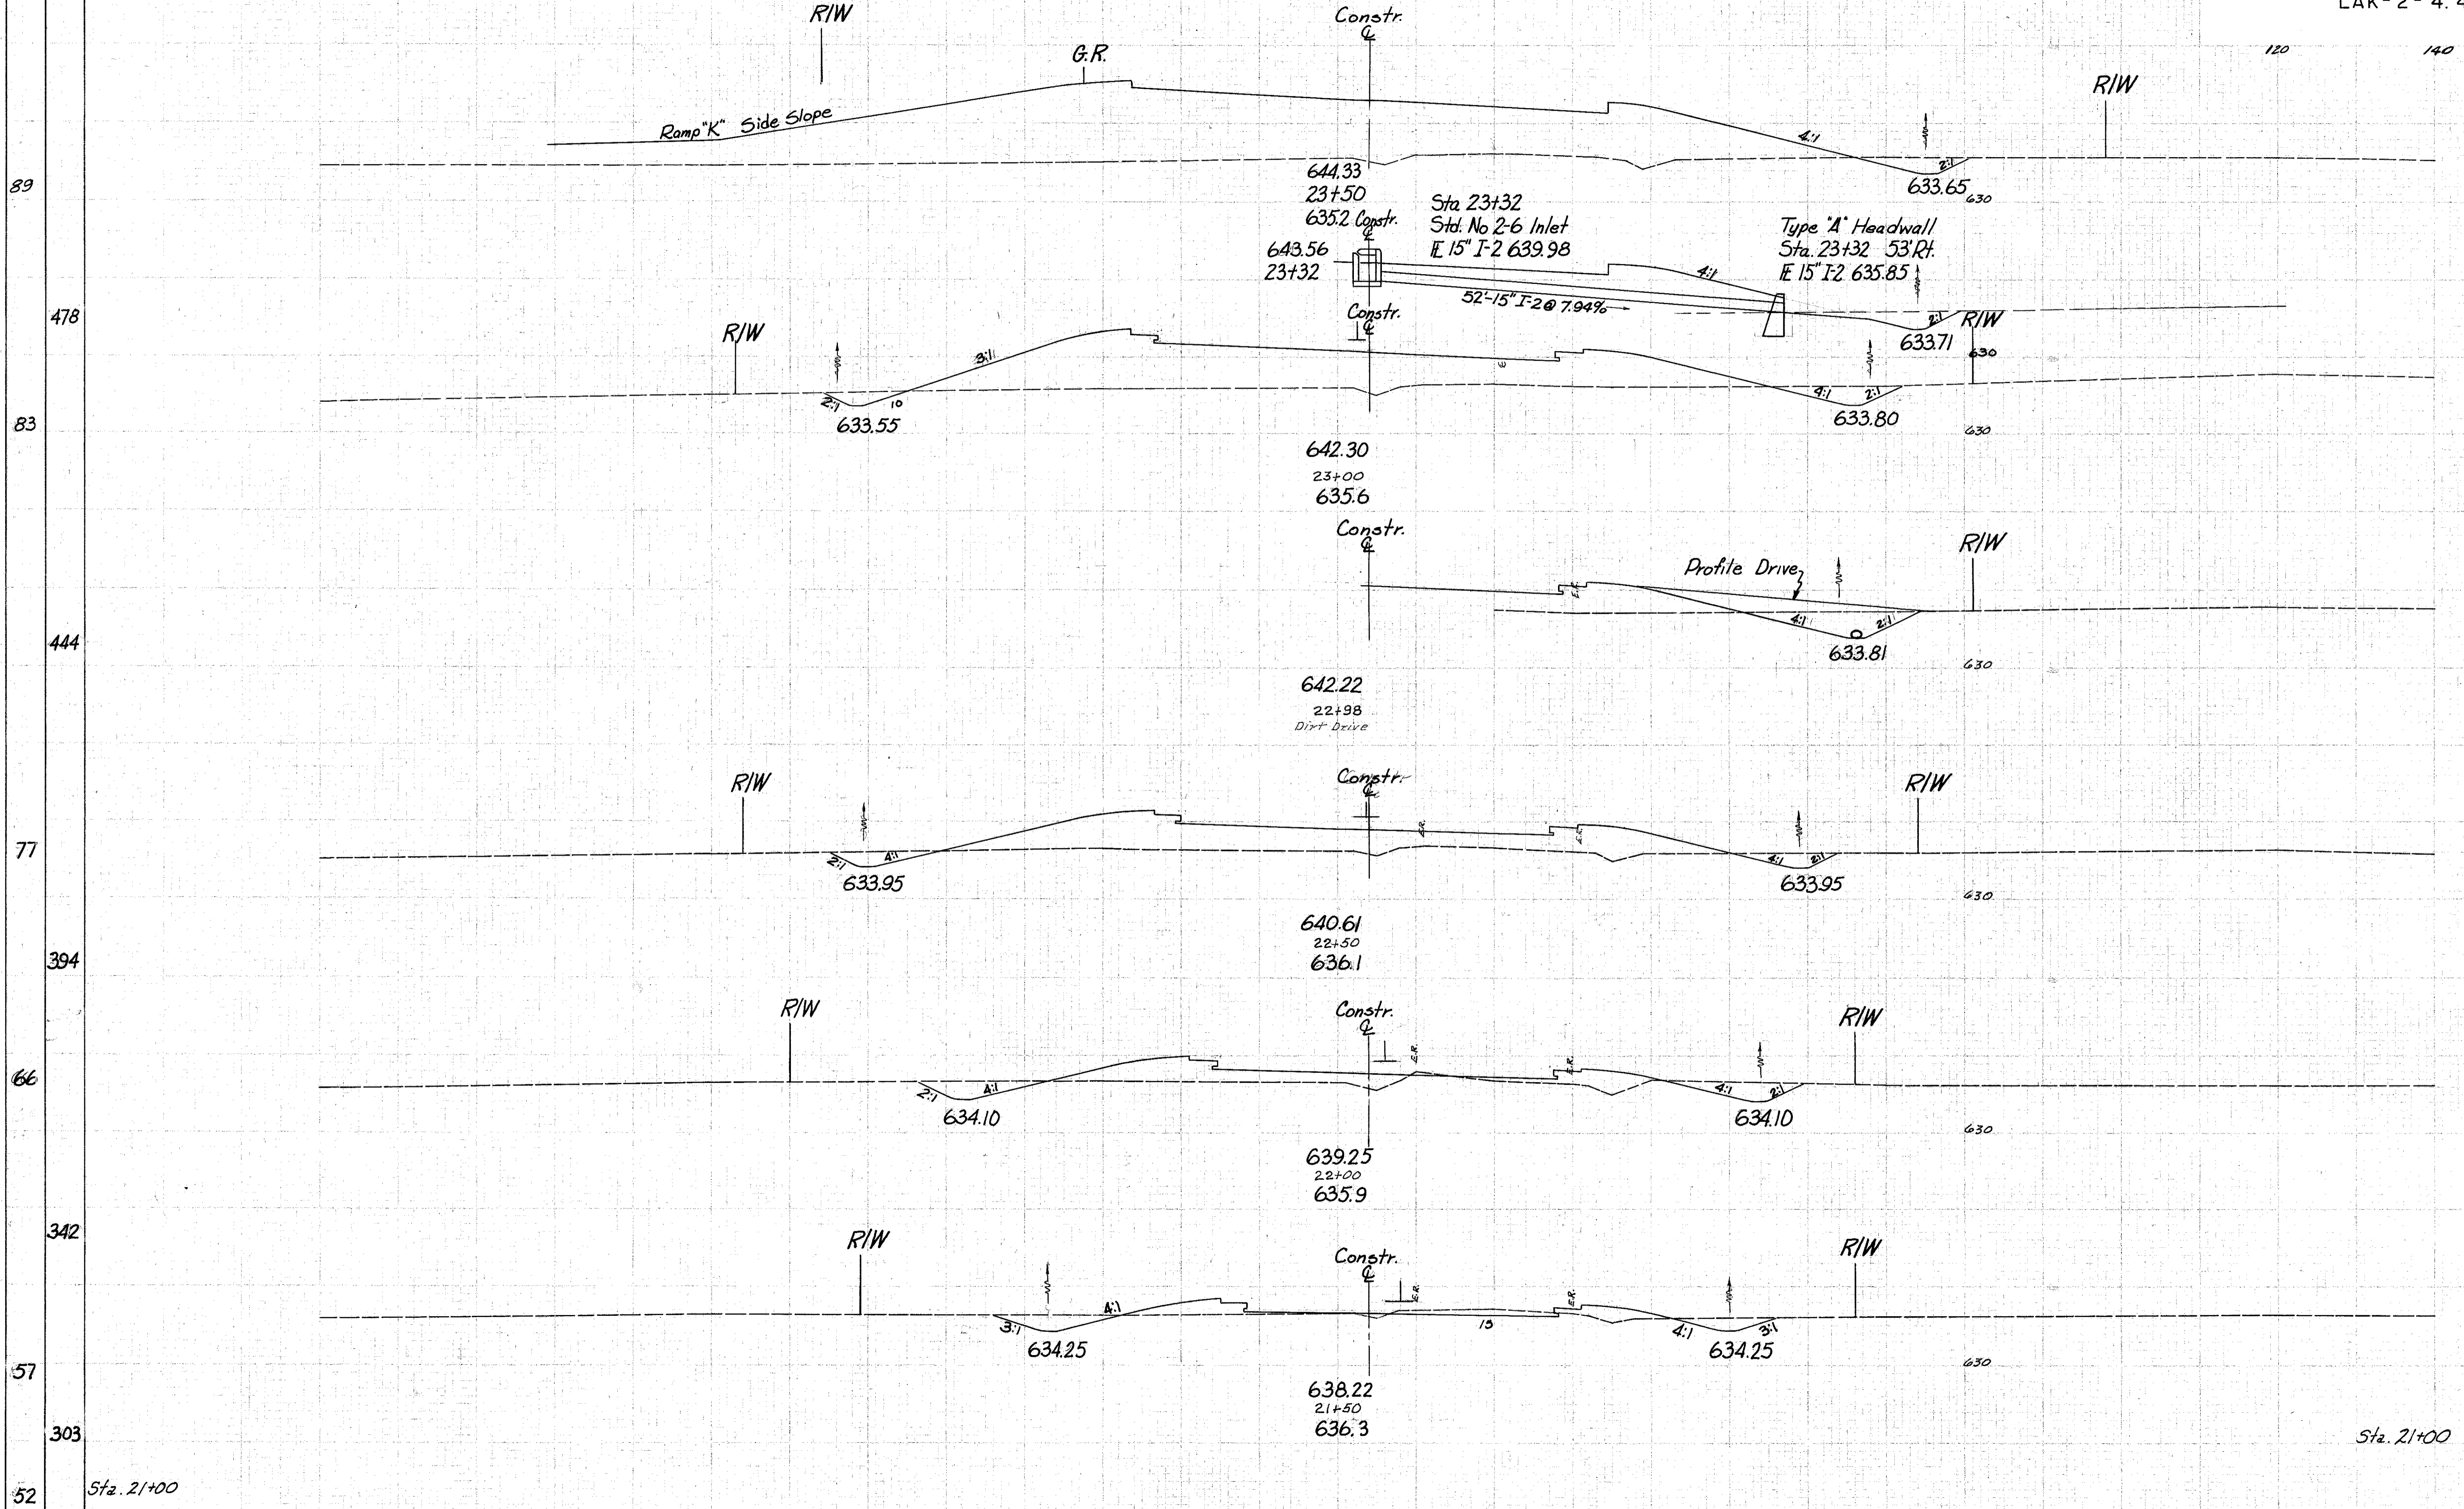

END WIDTH		CU. YDS.	
Cut	Fill	Cut	Fill
15	900		
35	480	46	1278
62	709		
32	286		
73	370		
47	114		
86	145		
46	43		
102	56		
64	17		