


SEEDING  
END WIDTH  
Sq. Yds.

PLAN NO.	STATE	PROJECT
2	OHIO	F-329(15)

182  
297

LAKE COUNTY  
LAK-2-4.42

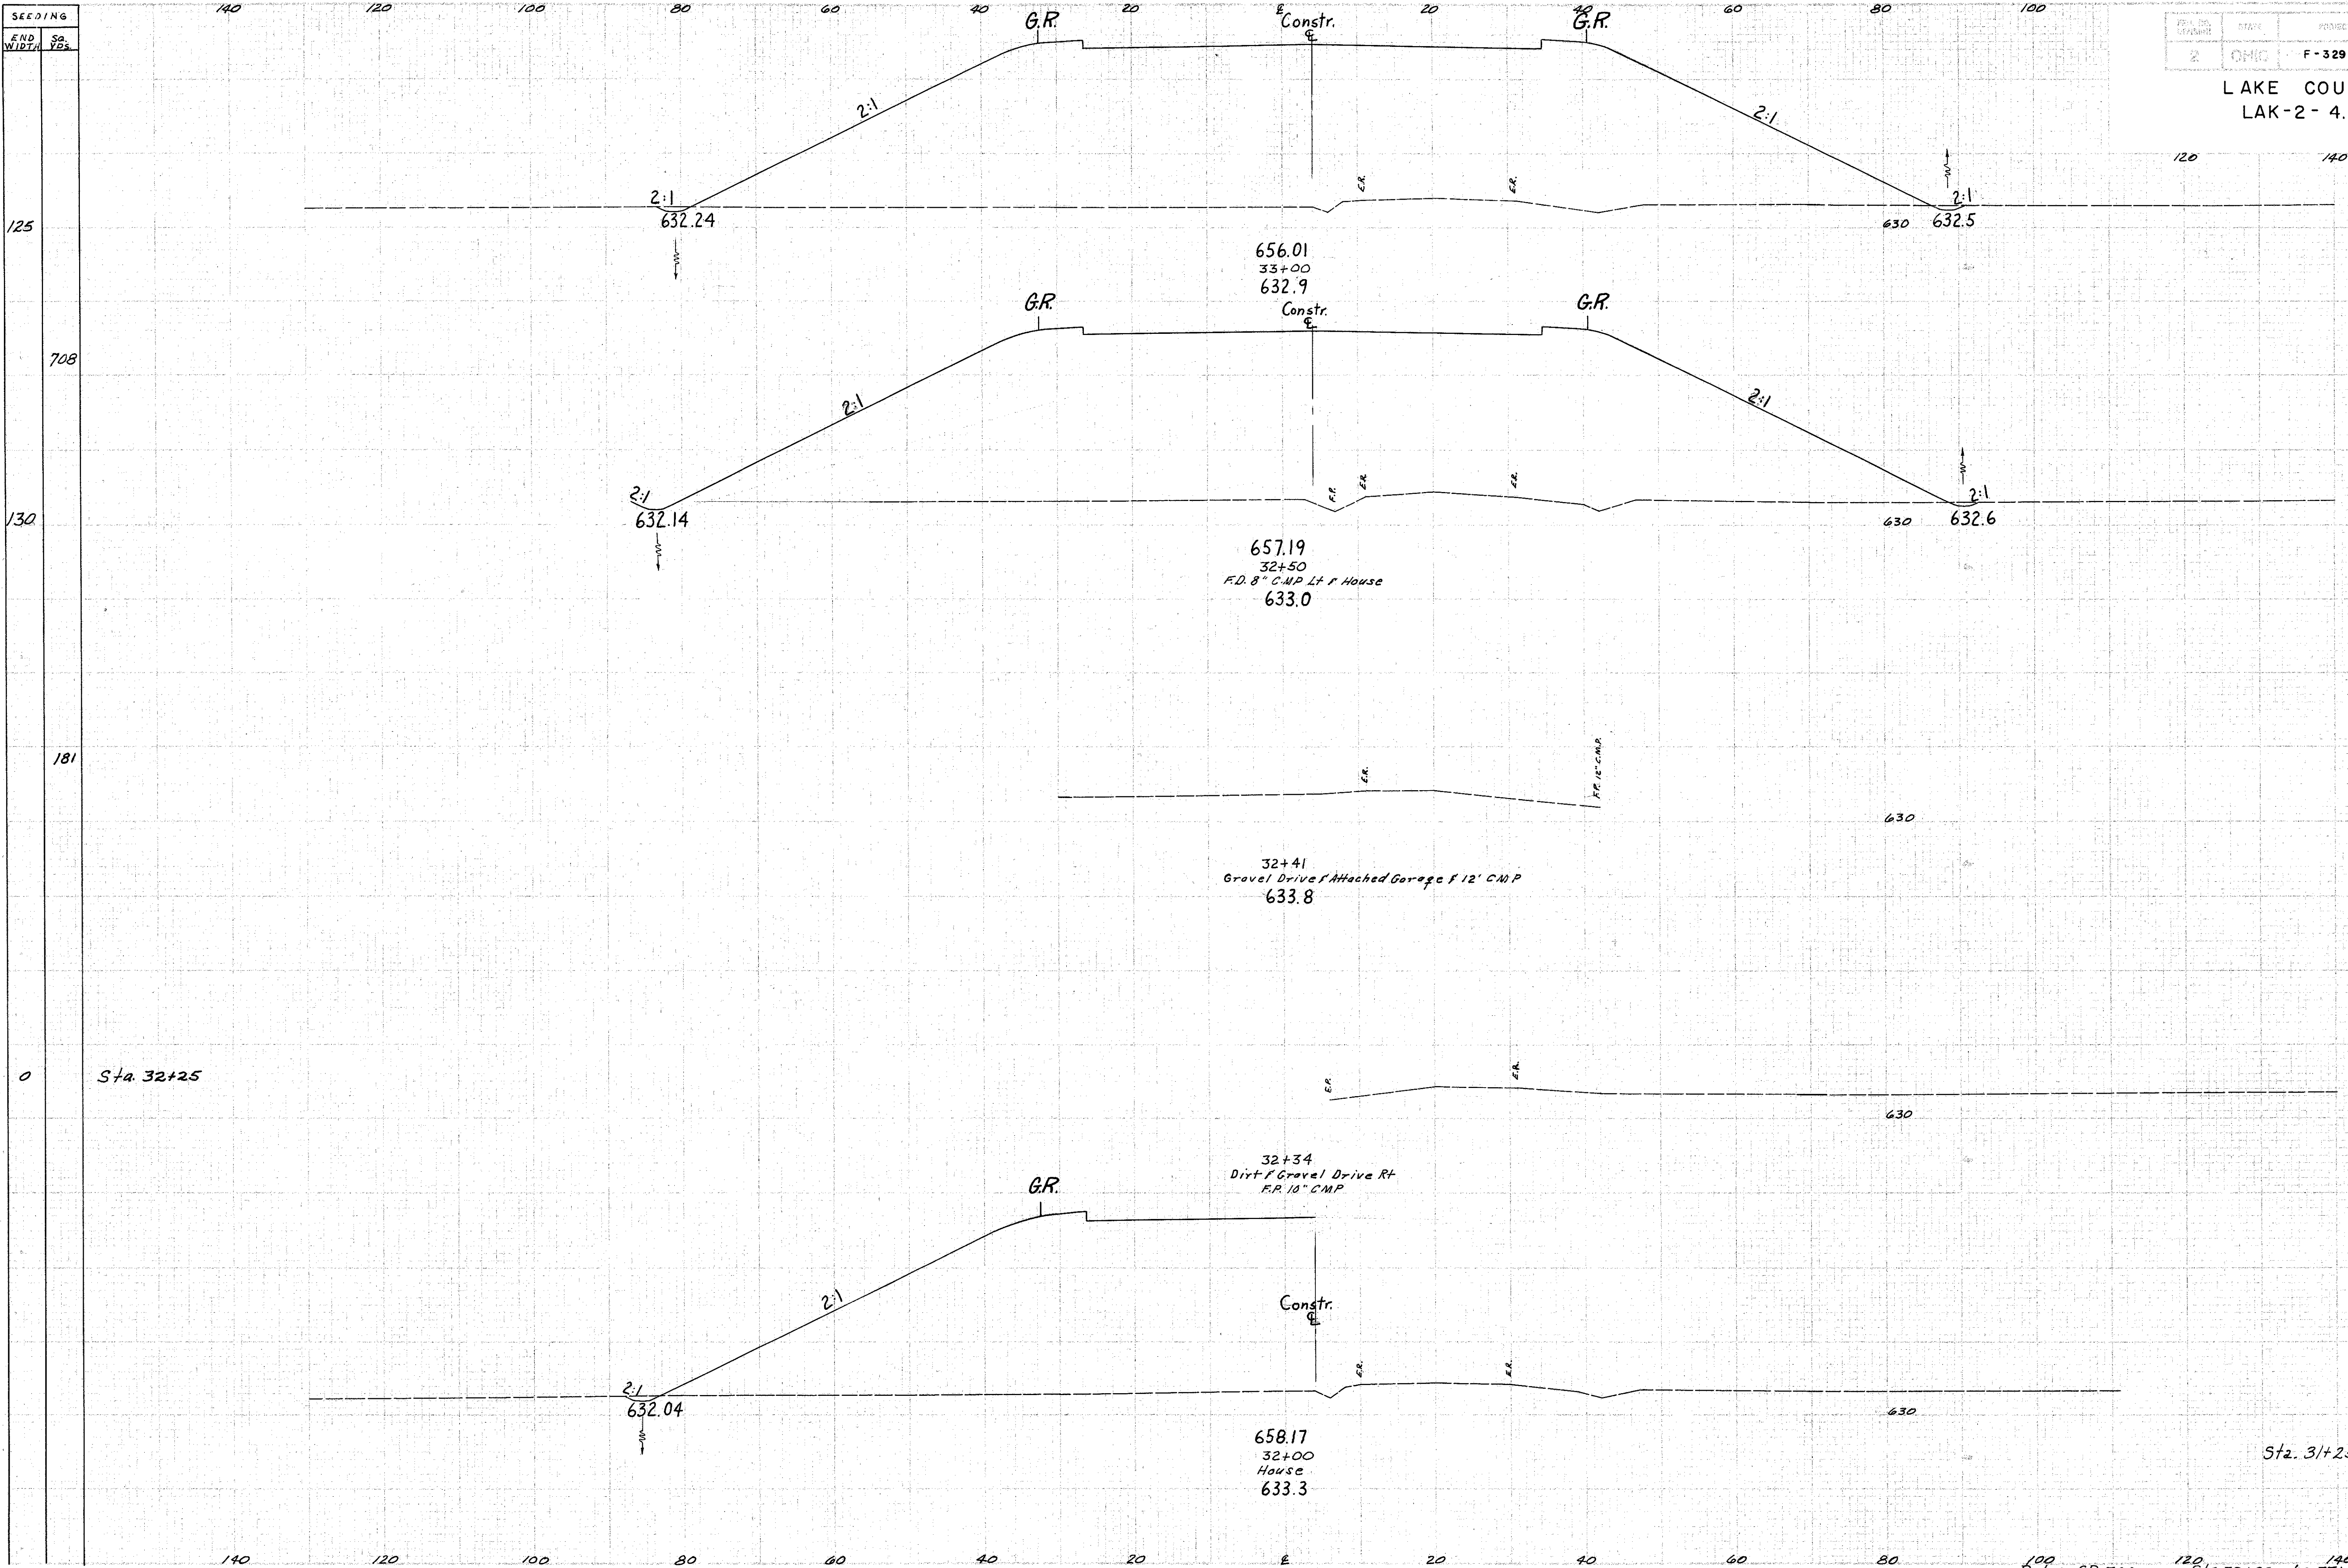

END WIDTH		CU. YDS.	
Cut	Fill	Cut	Fill
5	2608		
		10	4969
6	2758		
		8	3949
3	1507		
		0	2093

100  
Reloc SR 306  
120  
Sta. 32+00 to 33+00  
140