


SEEDING  
END WIDTH SO. YDS.

LAKE COUNTY  
LAK-2-4.42

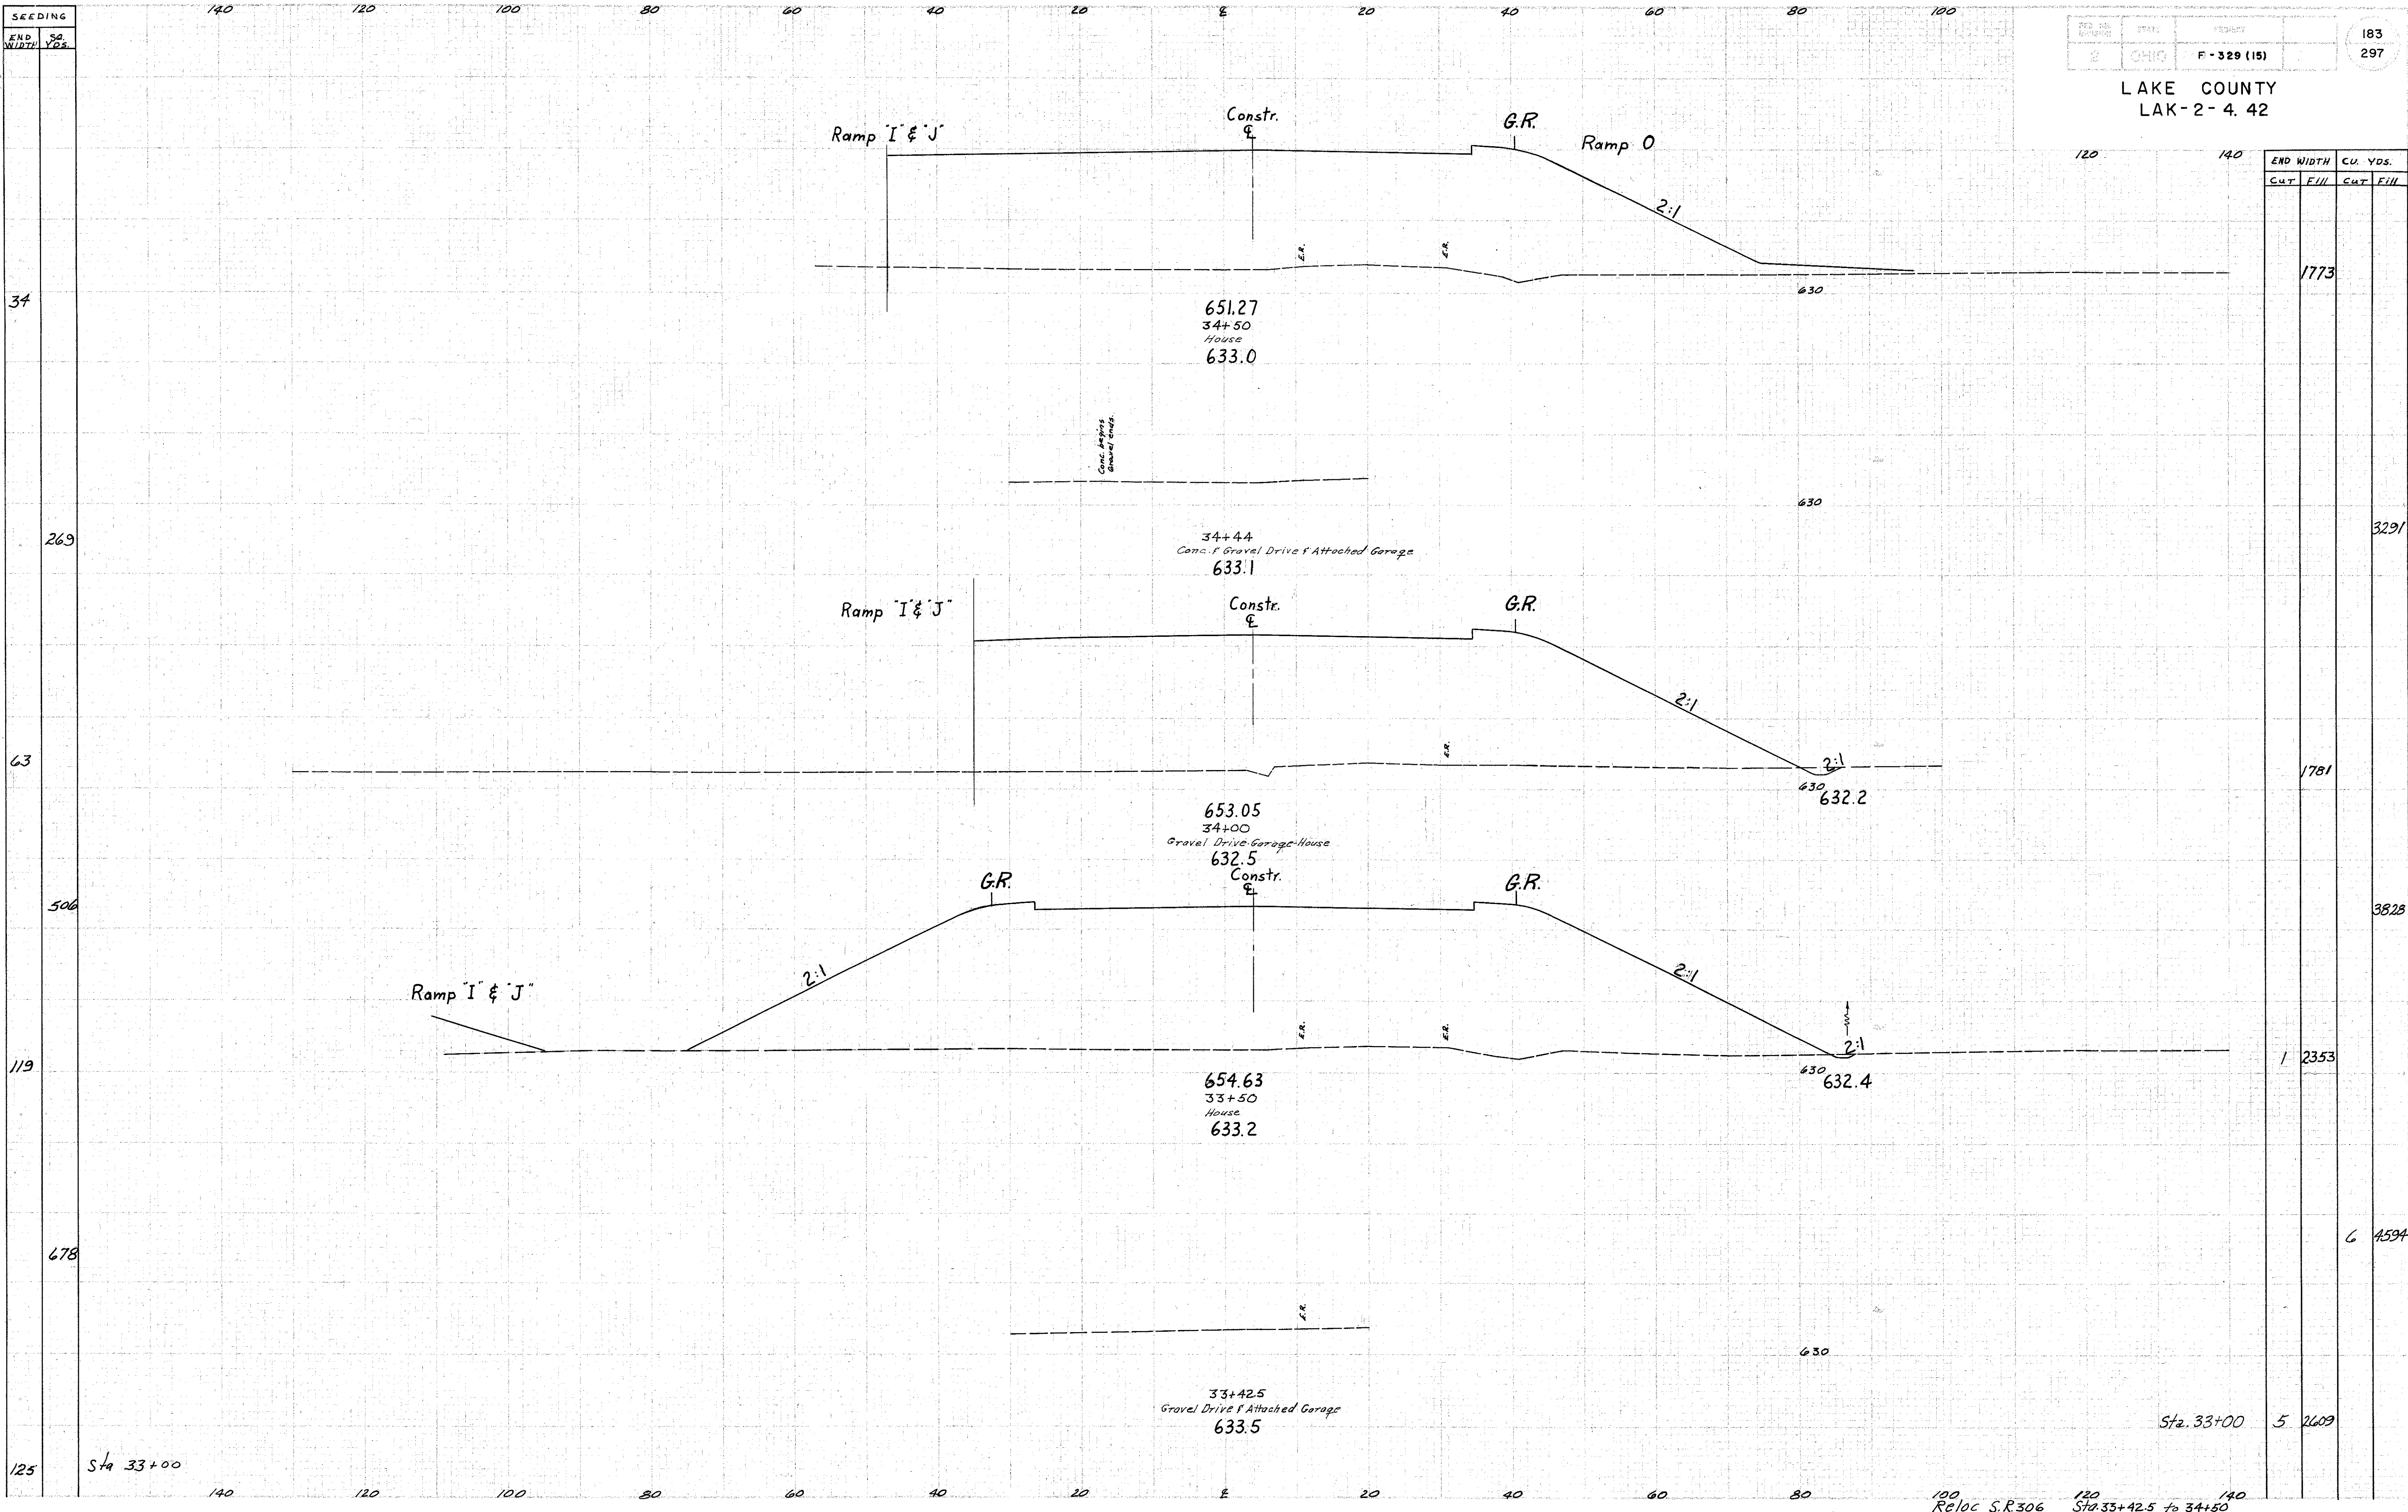

END WIDTH CU. YDS.

Cut	Fill	Cut	Fill
		1773	
			3291
		1781	
			3828
1		2353	
			6 4594
		5	2609

Sta 33+00

Sta. 33+00

100 Reloc S.R.306 120 Sta. 33+42.5 to 34+50 140