


SEEDING
END WIDTH
175
0
117
42
228
40
253
51
333
69
439
89

140 120 100 80 60 40 20 0 20 40 60 80 100

2	CHIC	F-329(15)
---	------	-----------

LAKE COUNTY
LAK-2- 4.42

185
297

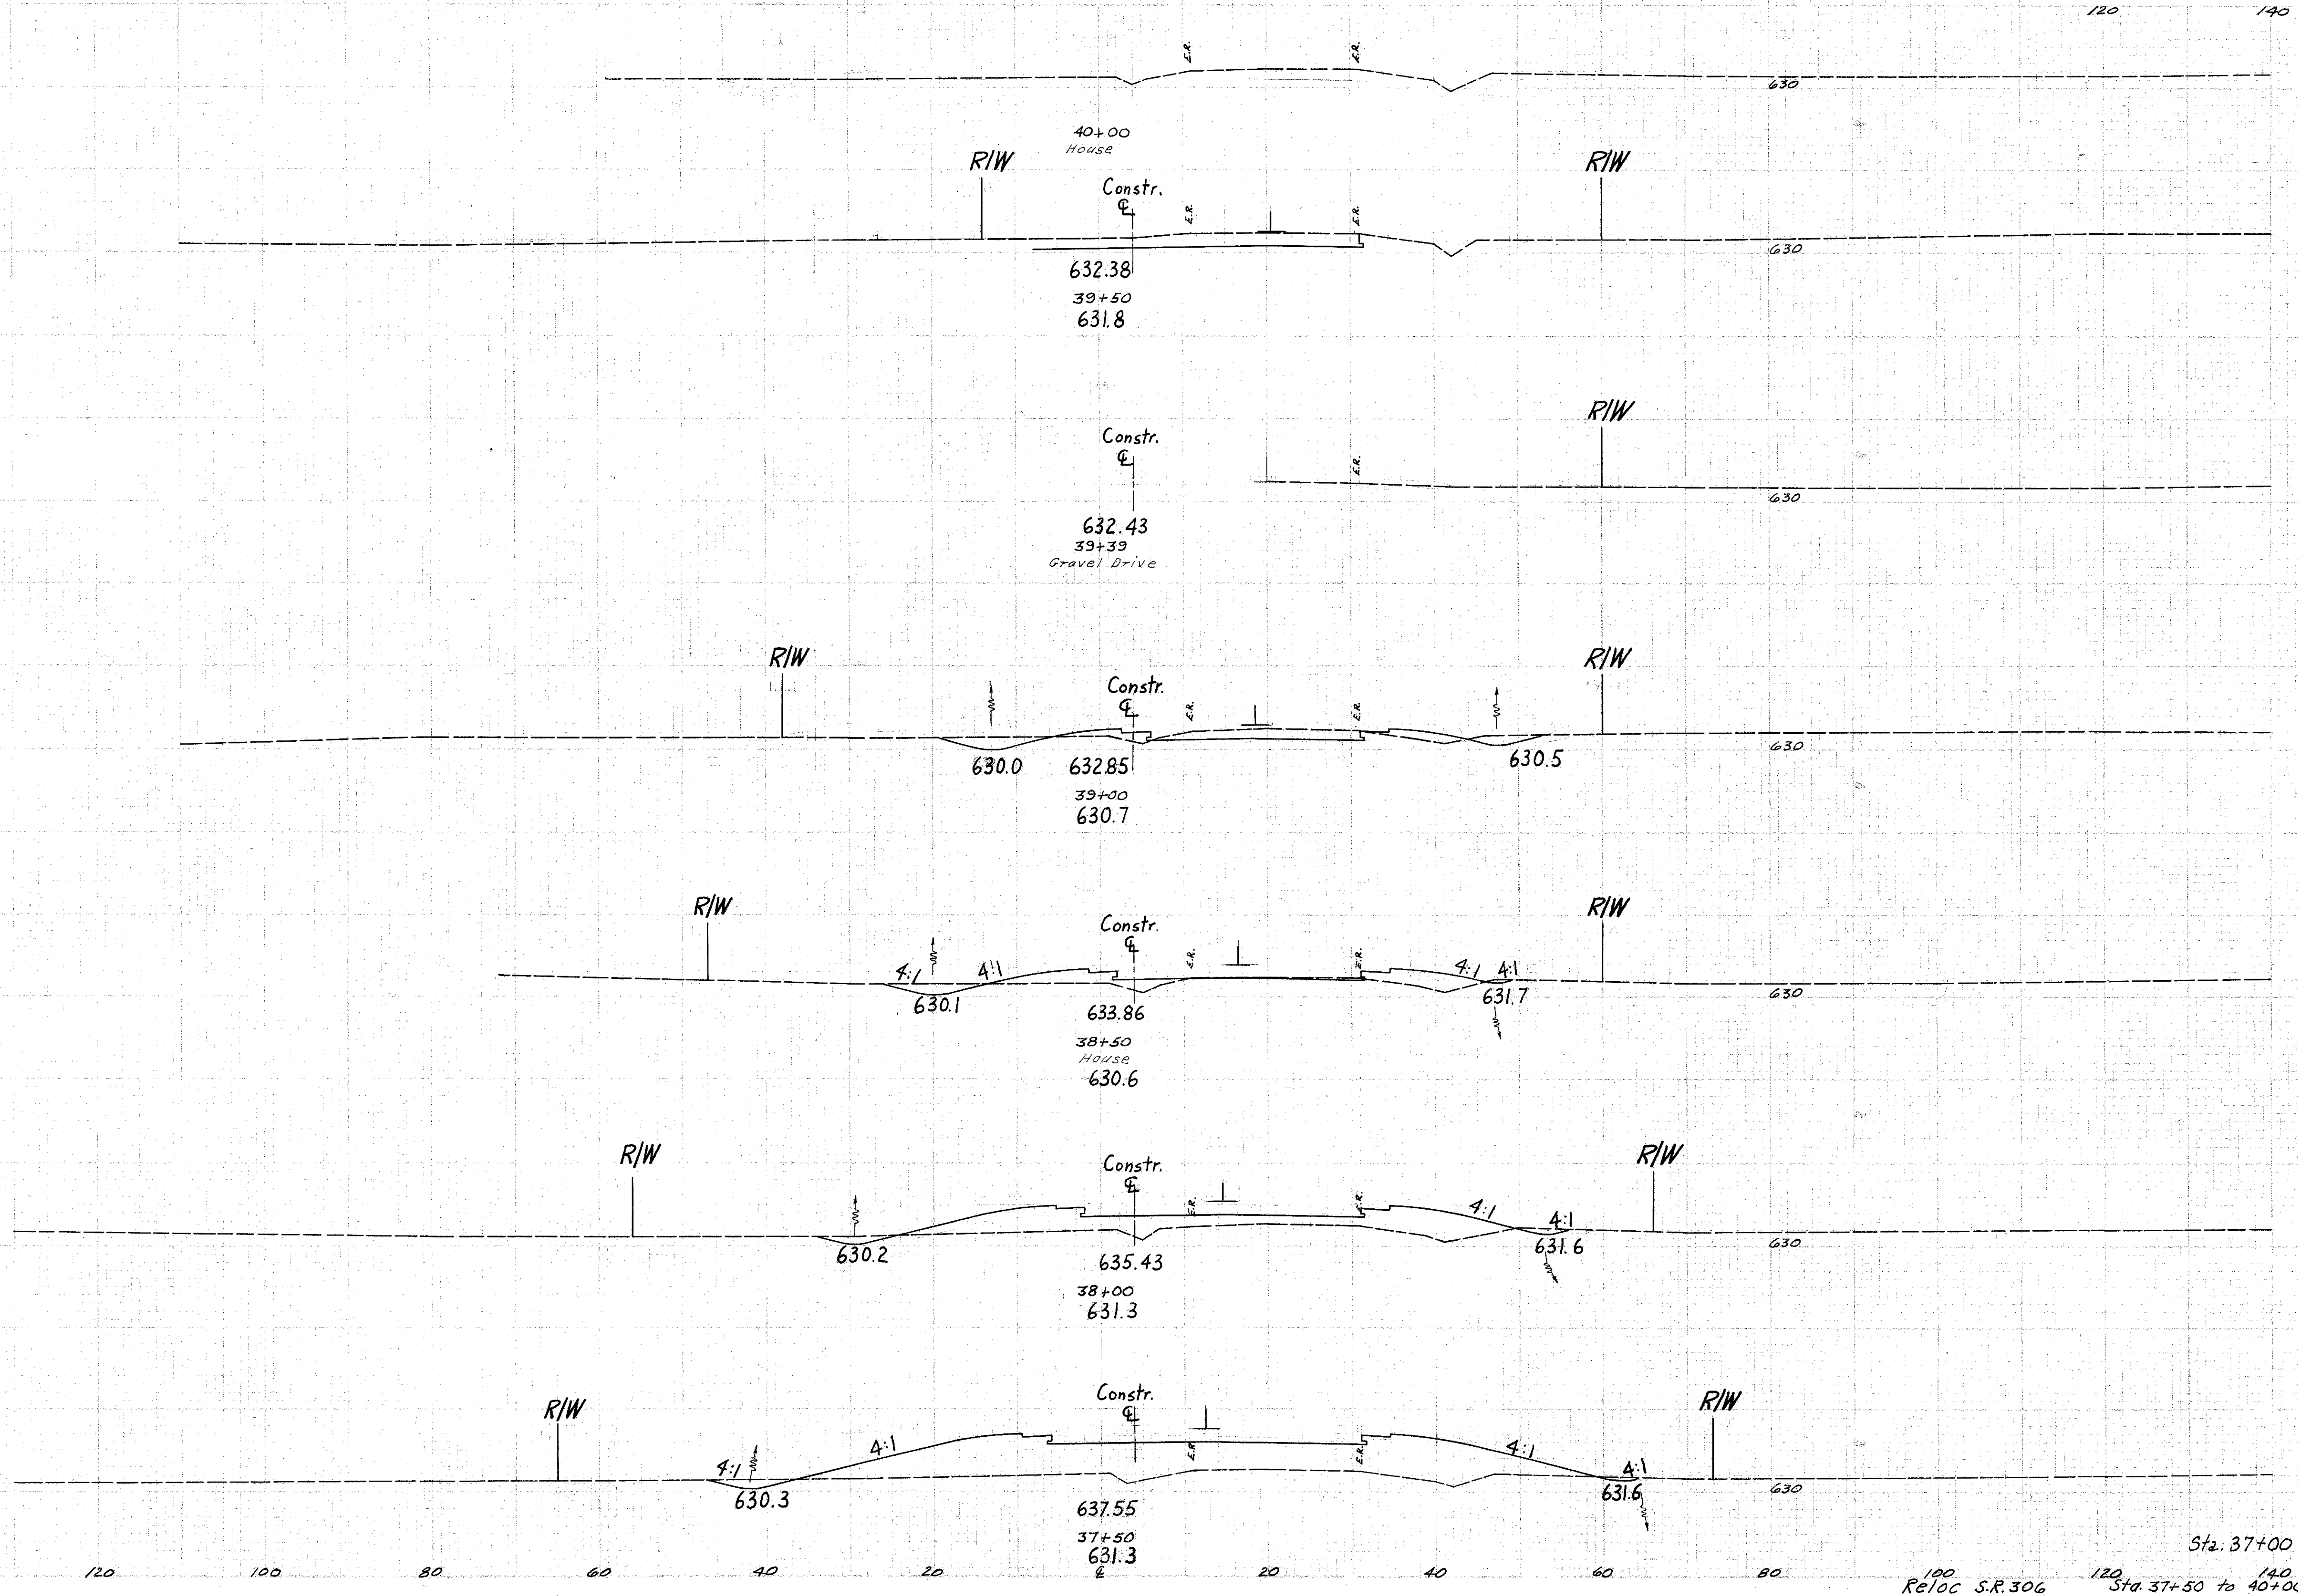

END WIDTH		CU. YDS.	
CUT	FILL	CUT	FILL
0	0		
		38	15
41	16		
		48	55
11	43		
		18	168
8	138		
		15	429
8	325		
		16	843
9	585		

Sta. 37+00

Sta. 37+00

100 Reloc S.R. 306 120 Sta. 37+50 to 40+00