


LAKE COUNTY
 LAK-2-4.42

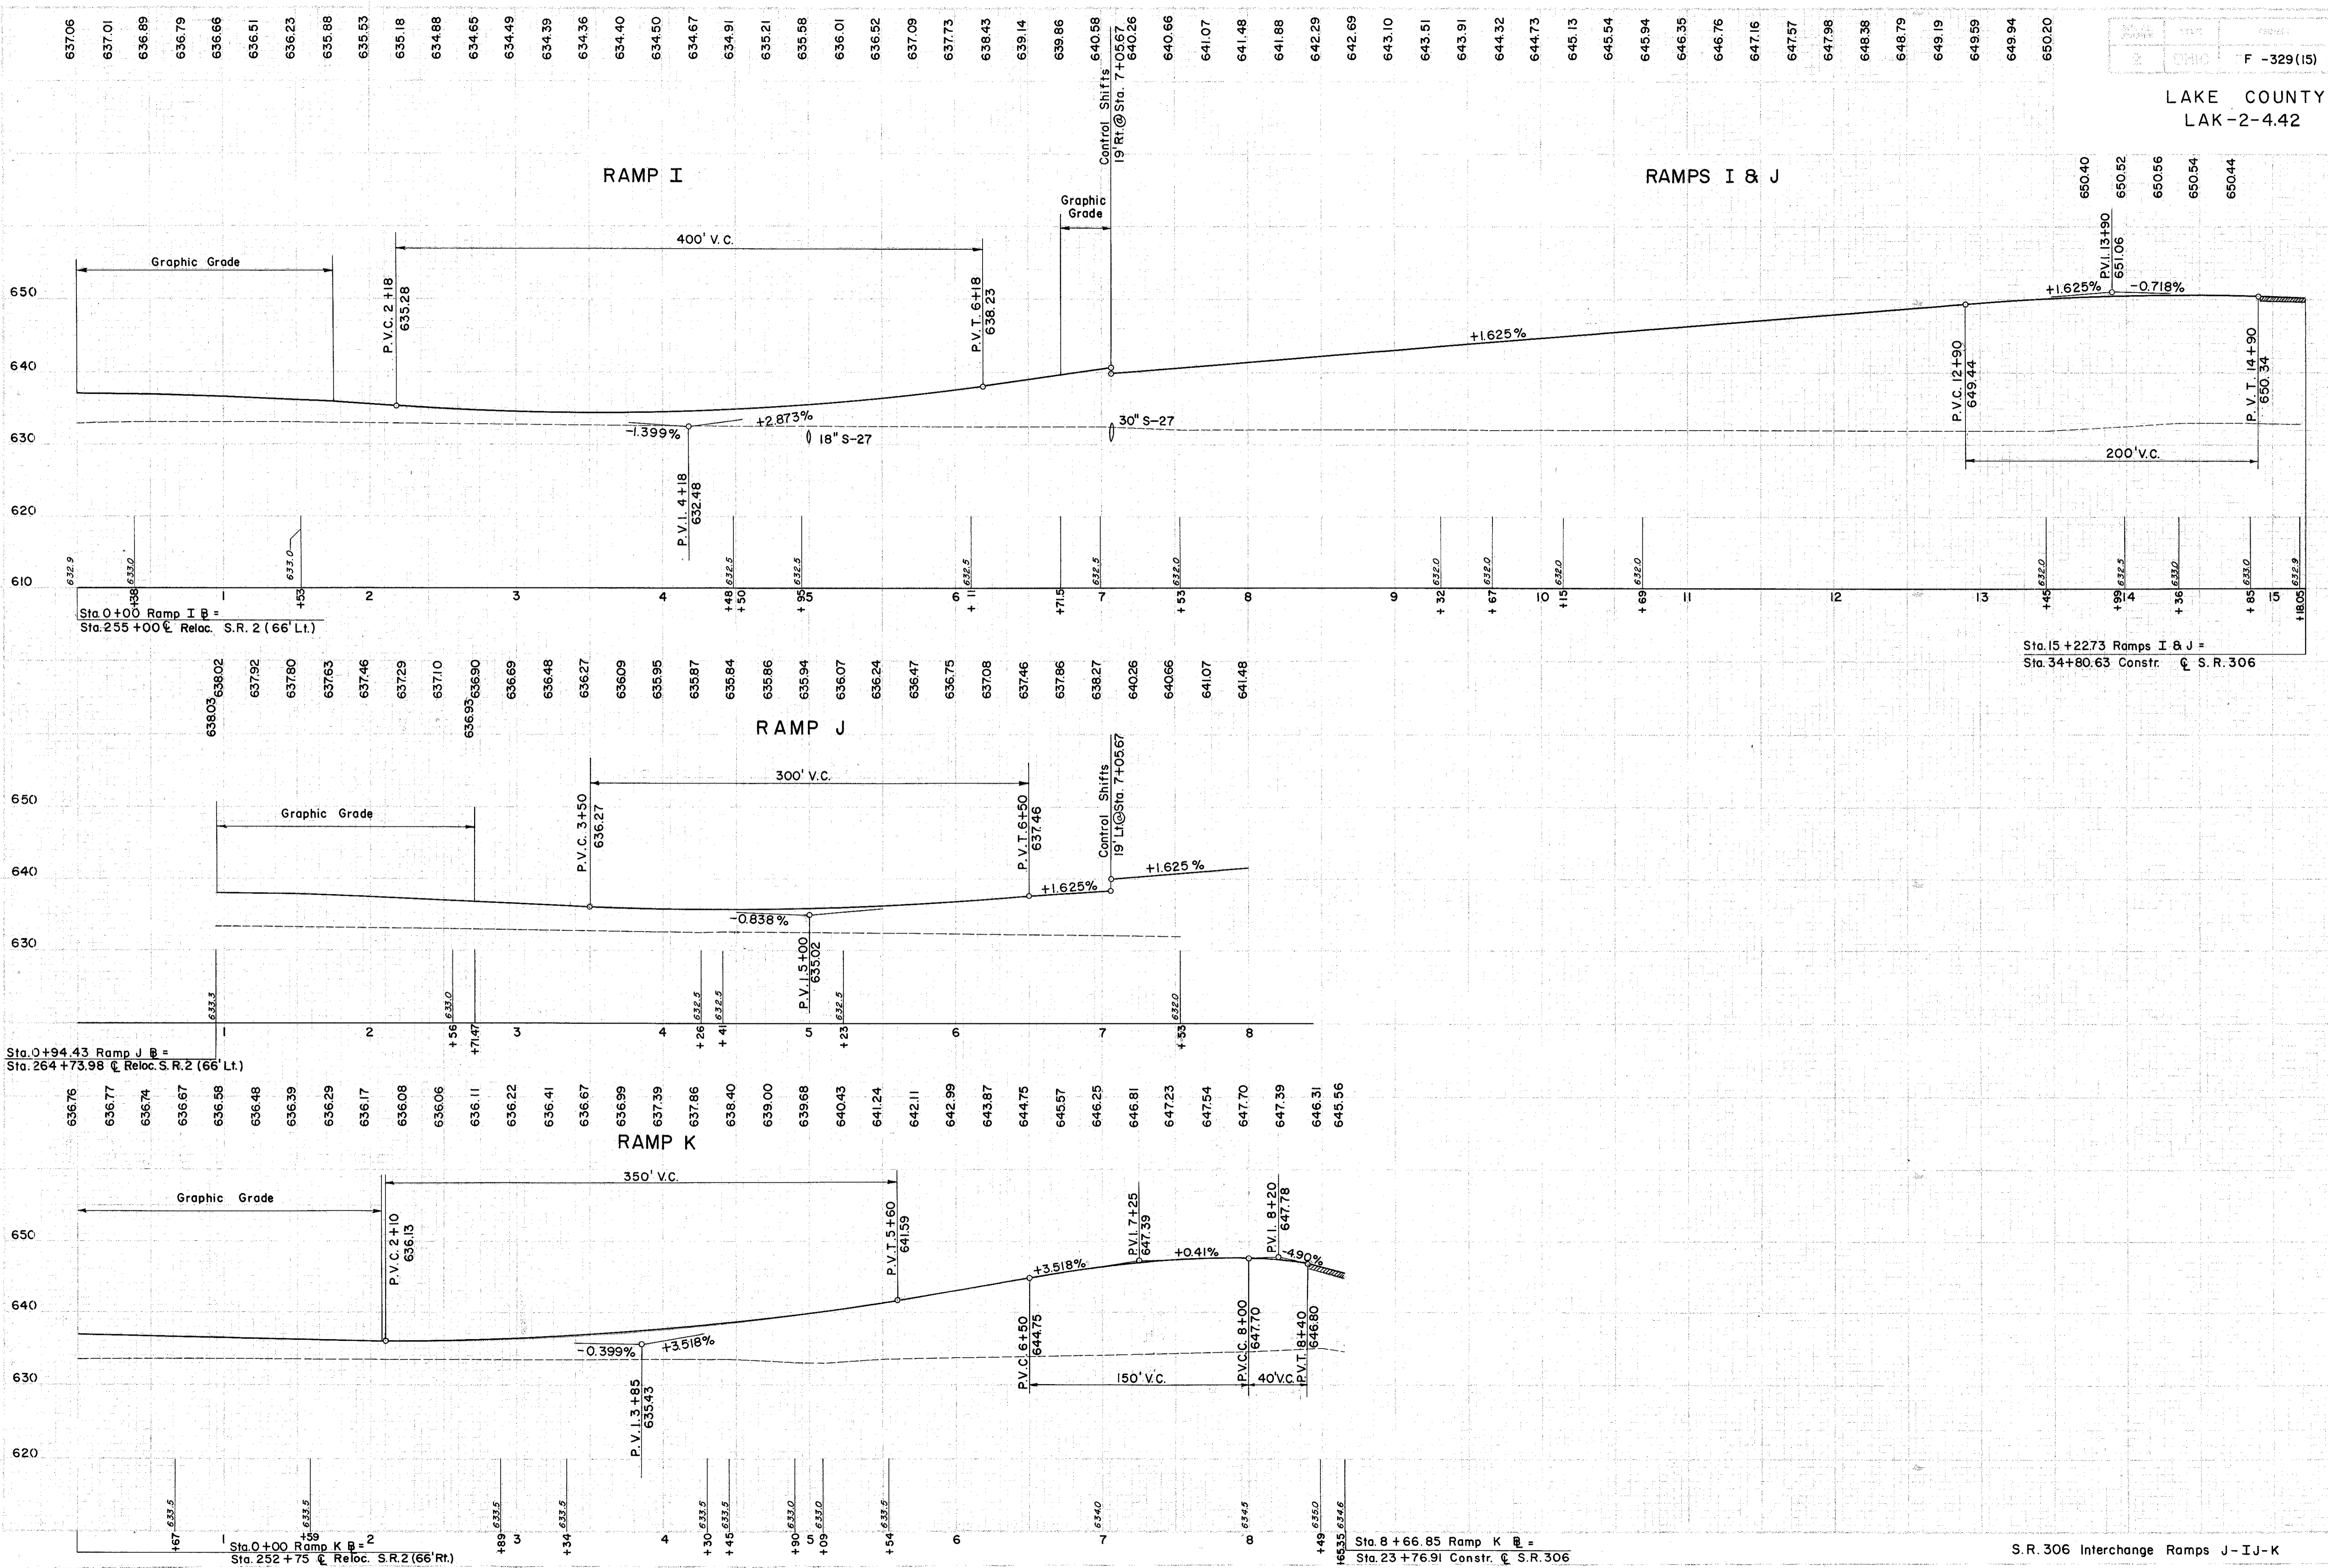

S.R. 306 Interchange Ramps J-IJ-K