


SEEDING
END SA.
WIDTH YRS.

LAKE COUNTY
LAK-2-4.42

F-329 (15)

192
297

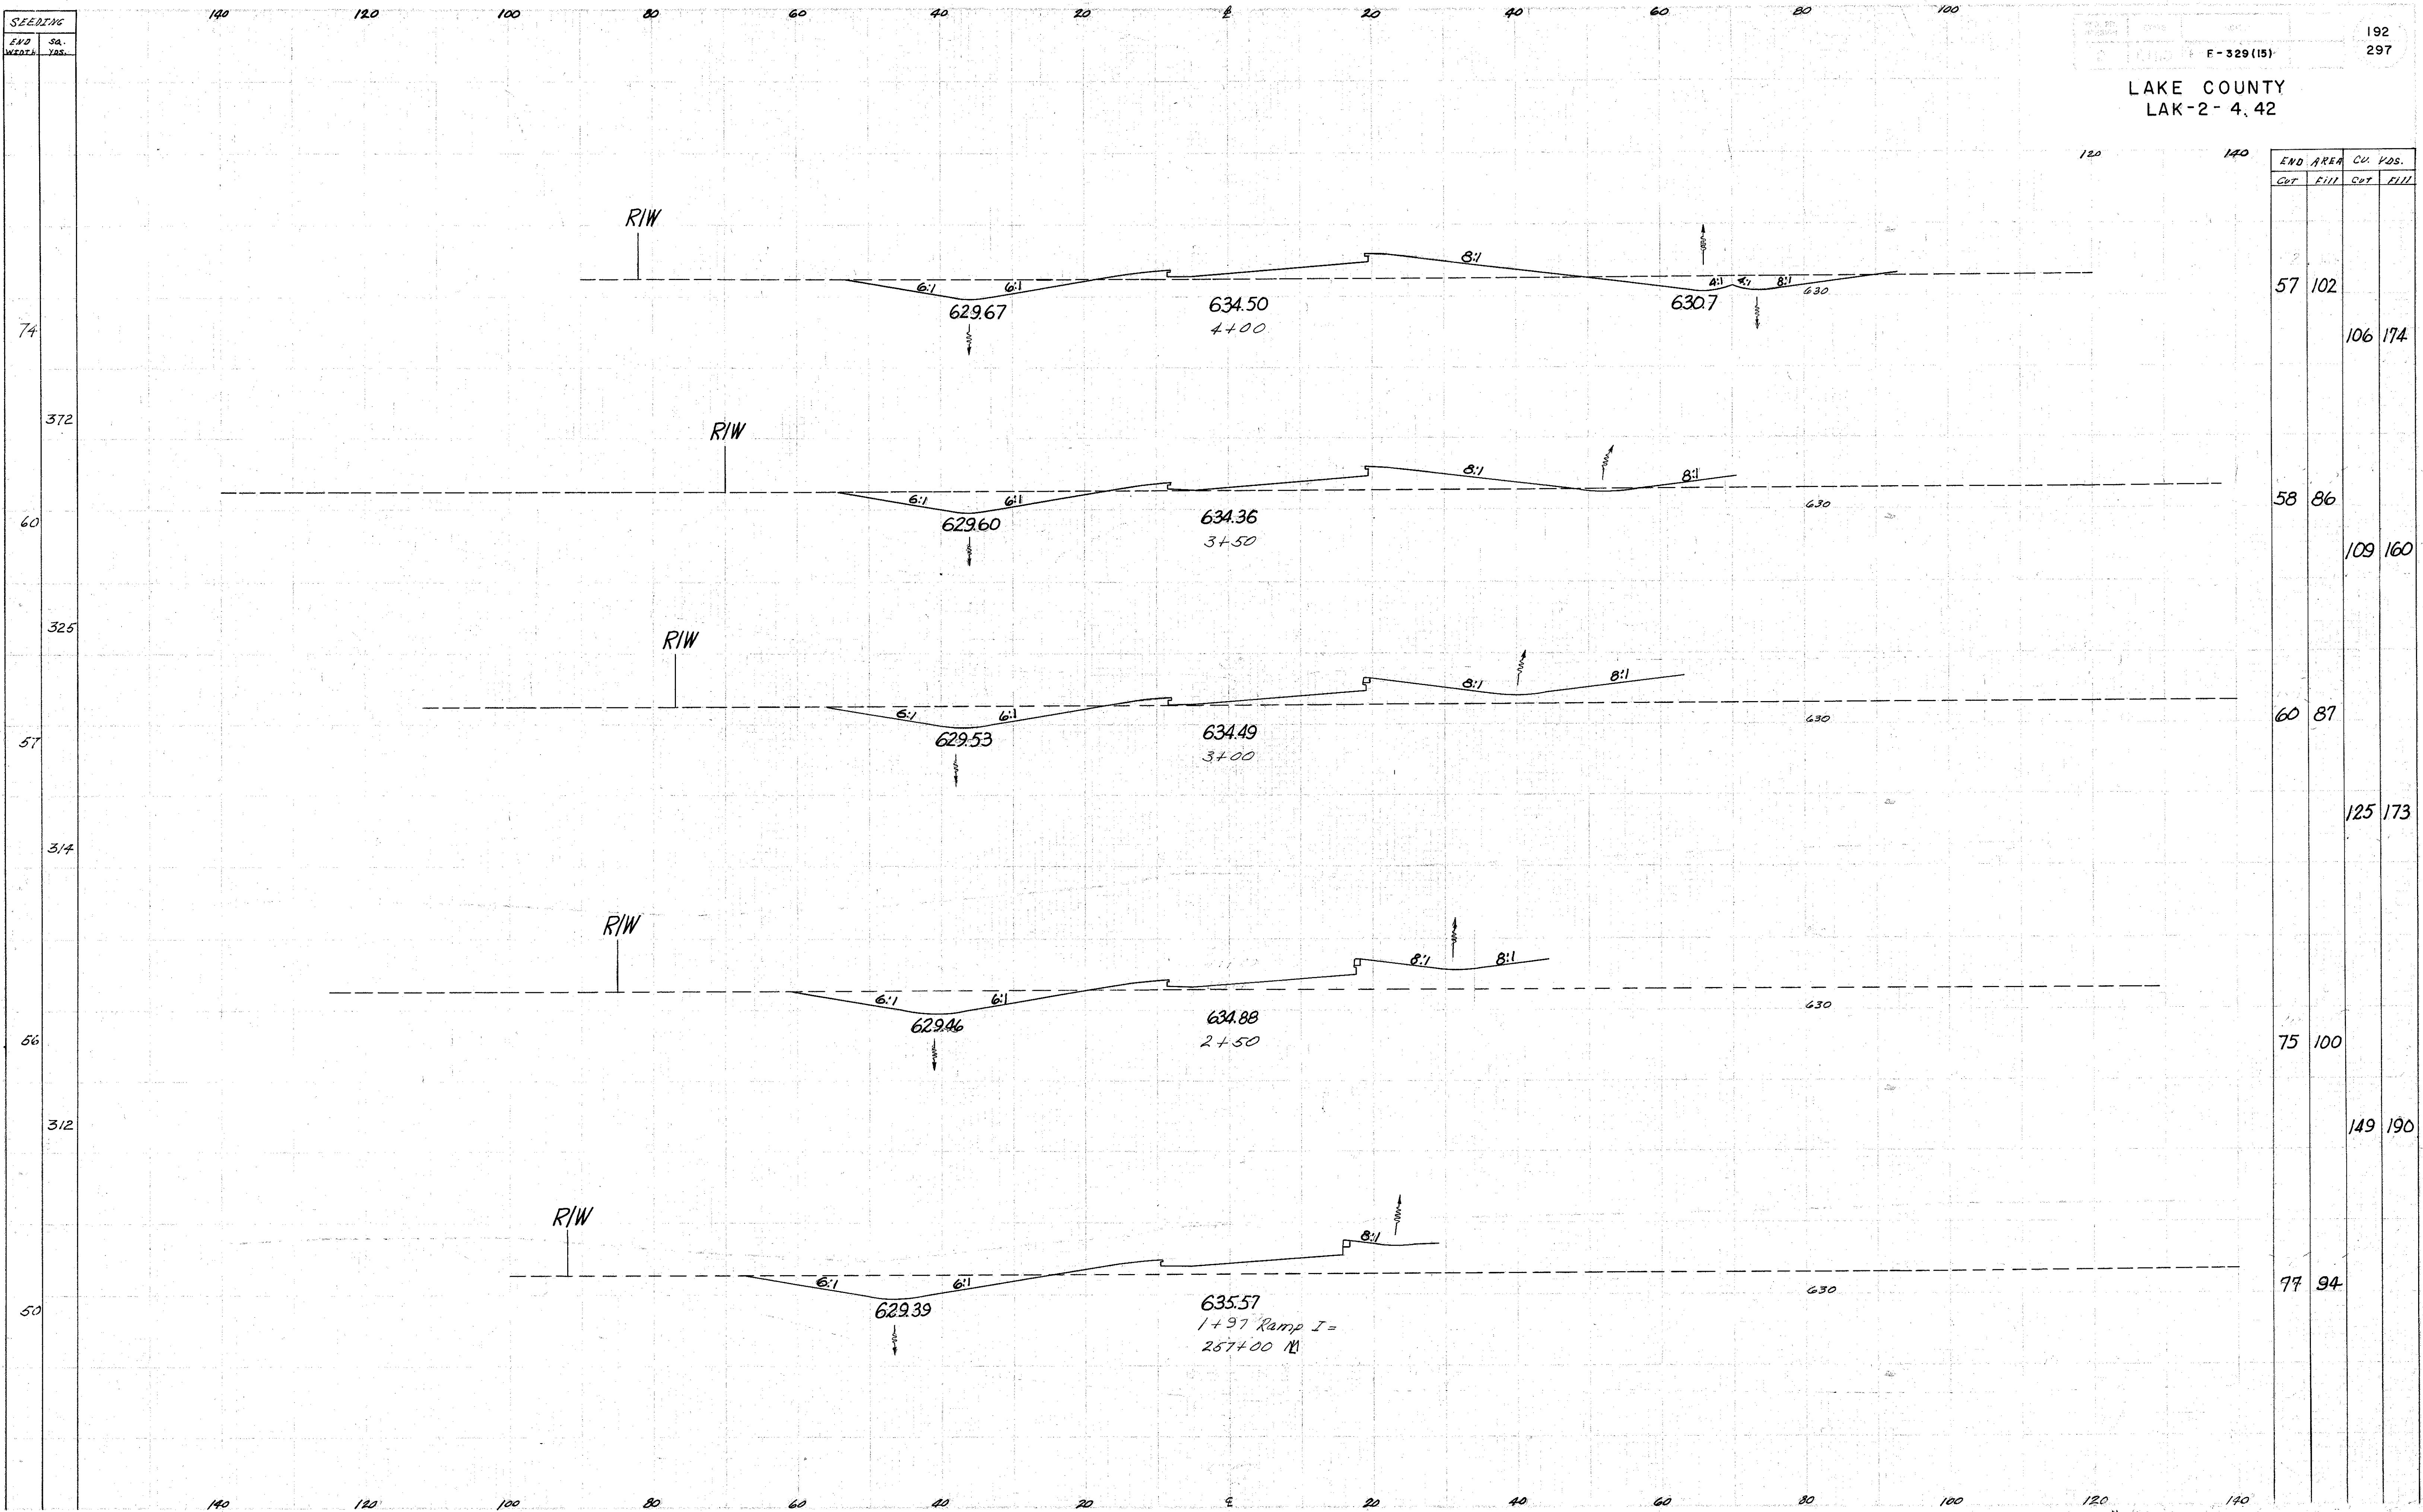

END AREA		CU. YDS.	
Cut	Fill	Cut	Fill
57	102		
		106	174
58	86		
		109	160
60	87		
		125	173
75	100		
		149	190
77	94		

Ramp "I" Sta. 1+97 to 4+00