


SEEDING

NO. 883

2	OHIO	F-329(15)
---	------	-----------

193
297

LAKE COUNTY
LAK-2-4.42

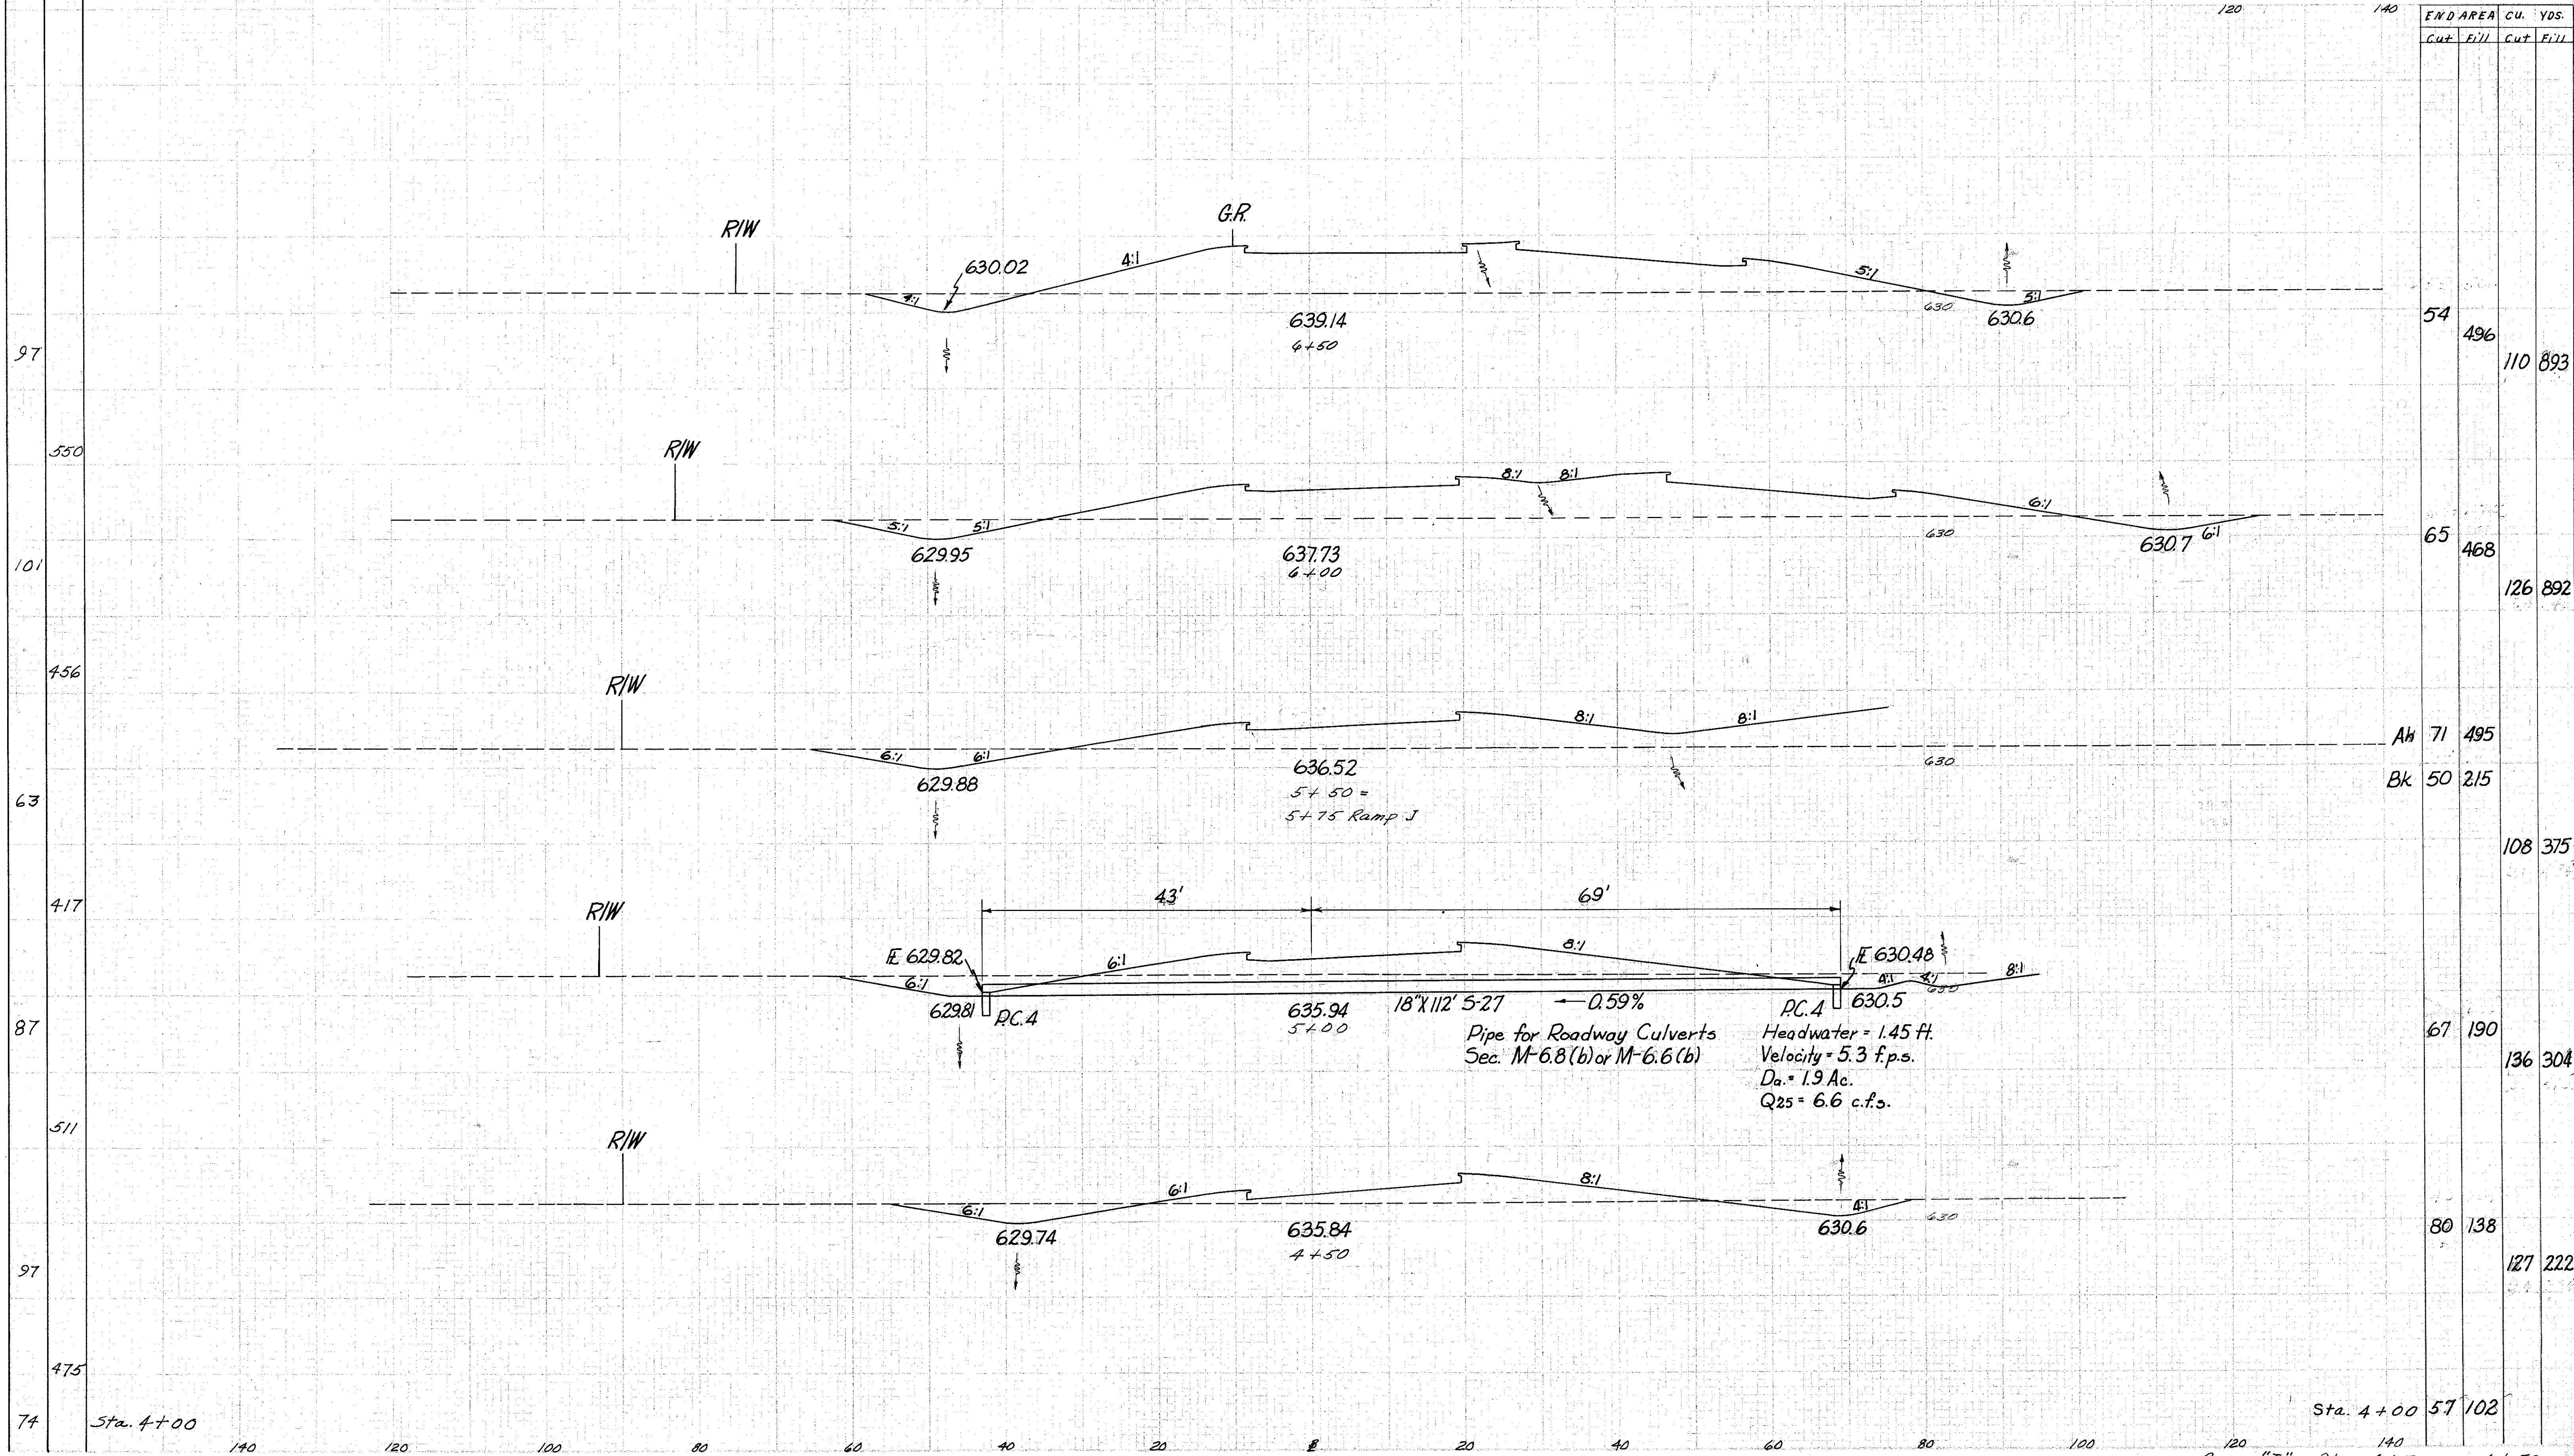

END AREA		CU. YDS.	
Cut	Fill	Cut	Fill
54	496	110	893
65	468	126	892
Ah 71	495		
Bk 50	215	108	375
67	190	136	304
80	138	127	222
Sta. 4+00	57	102	

Sta. 4+00 57 102
Ramp "I" Sta. 4+50 to 6+50