


SEEDING  
200  
FOS.

DATE	PROJECT	NO.
2	OHIO F-329 (15)	200 297

LAKE COUNTY  
LAK-2-4.42

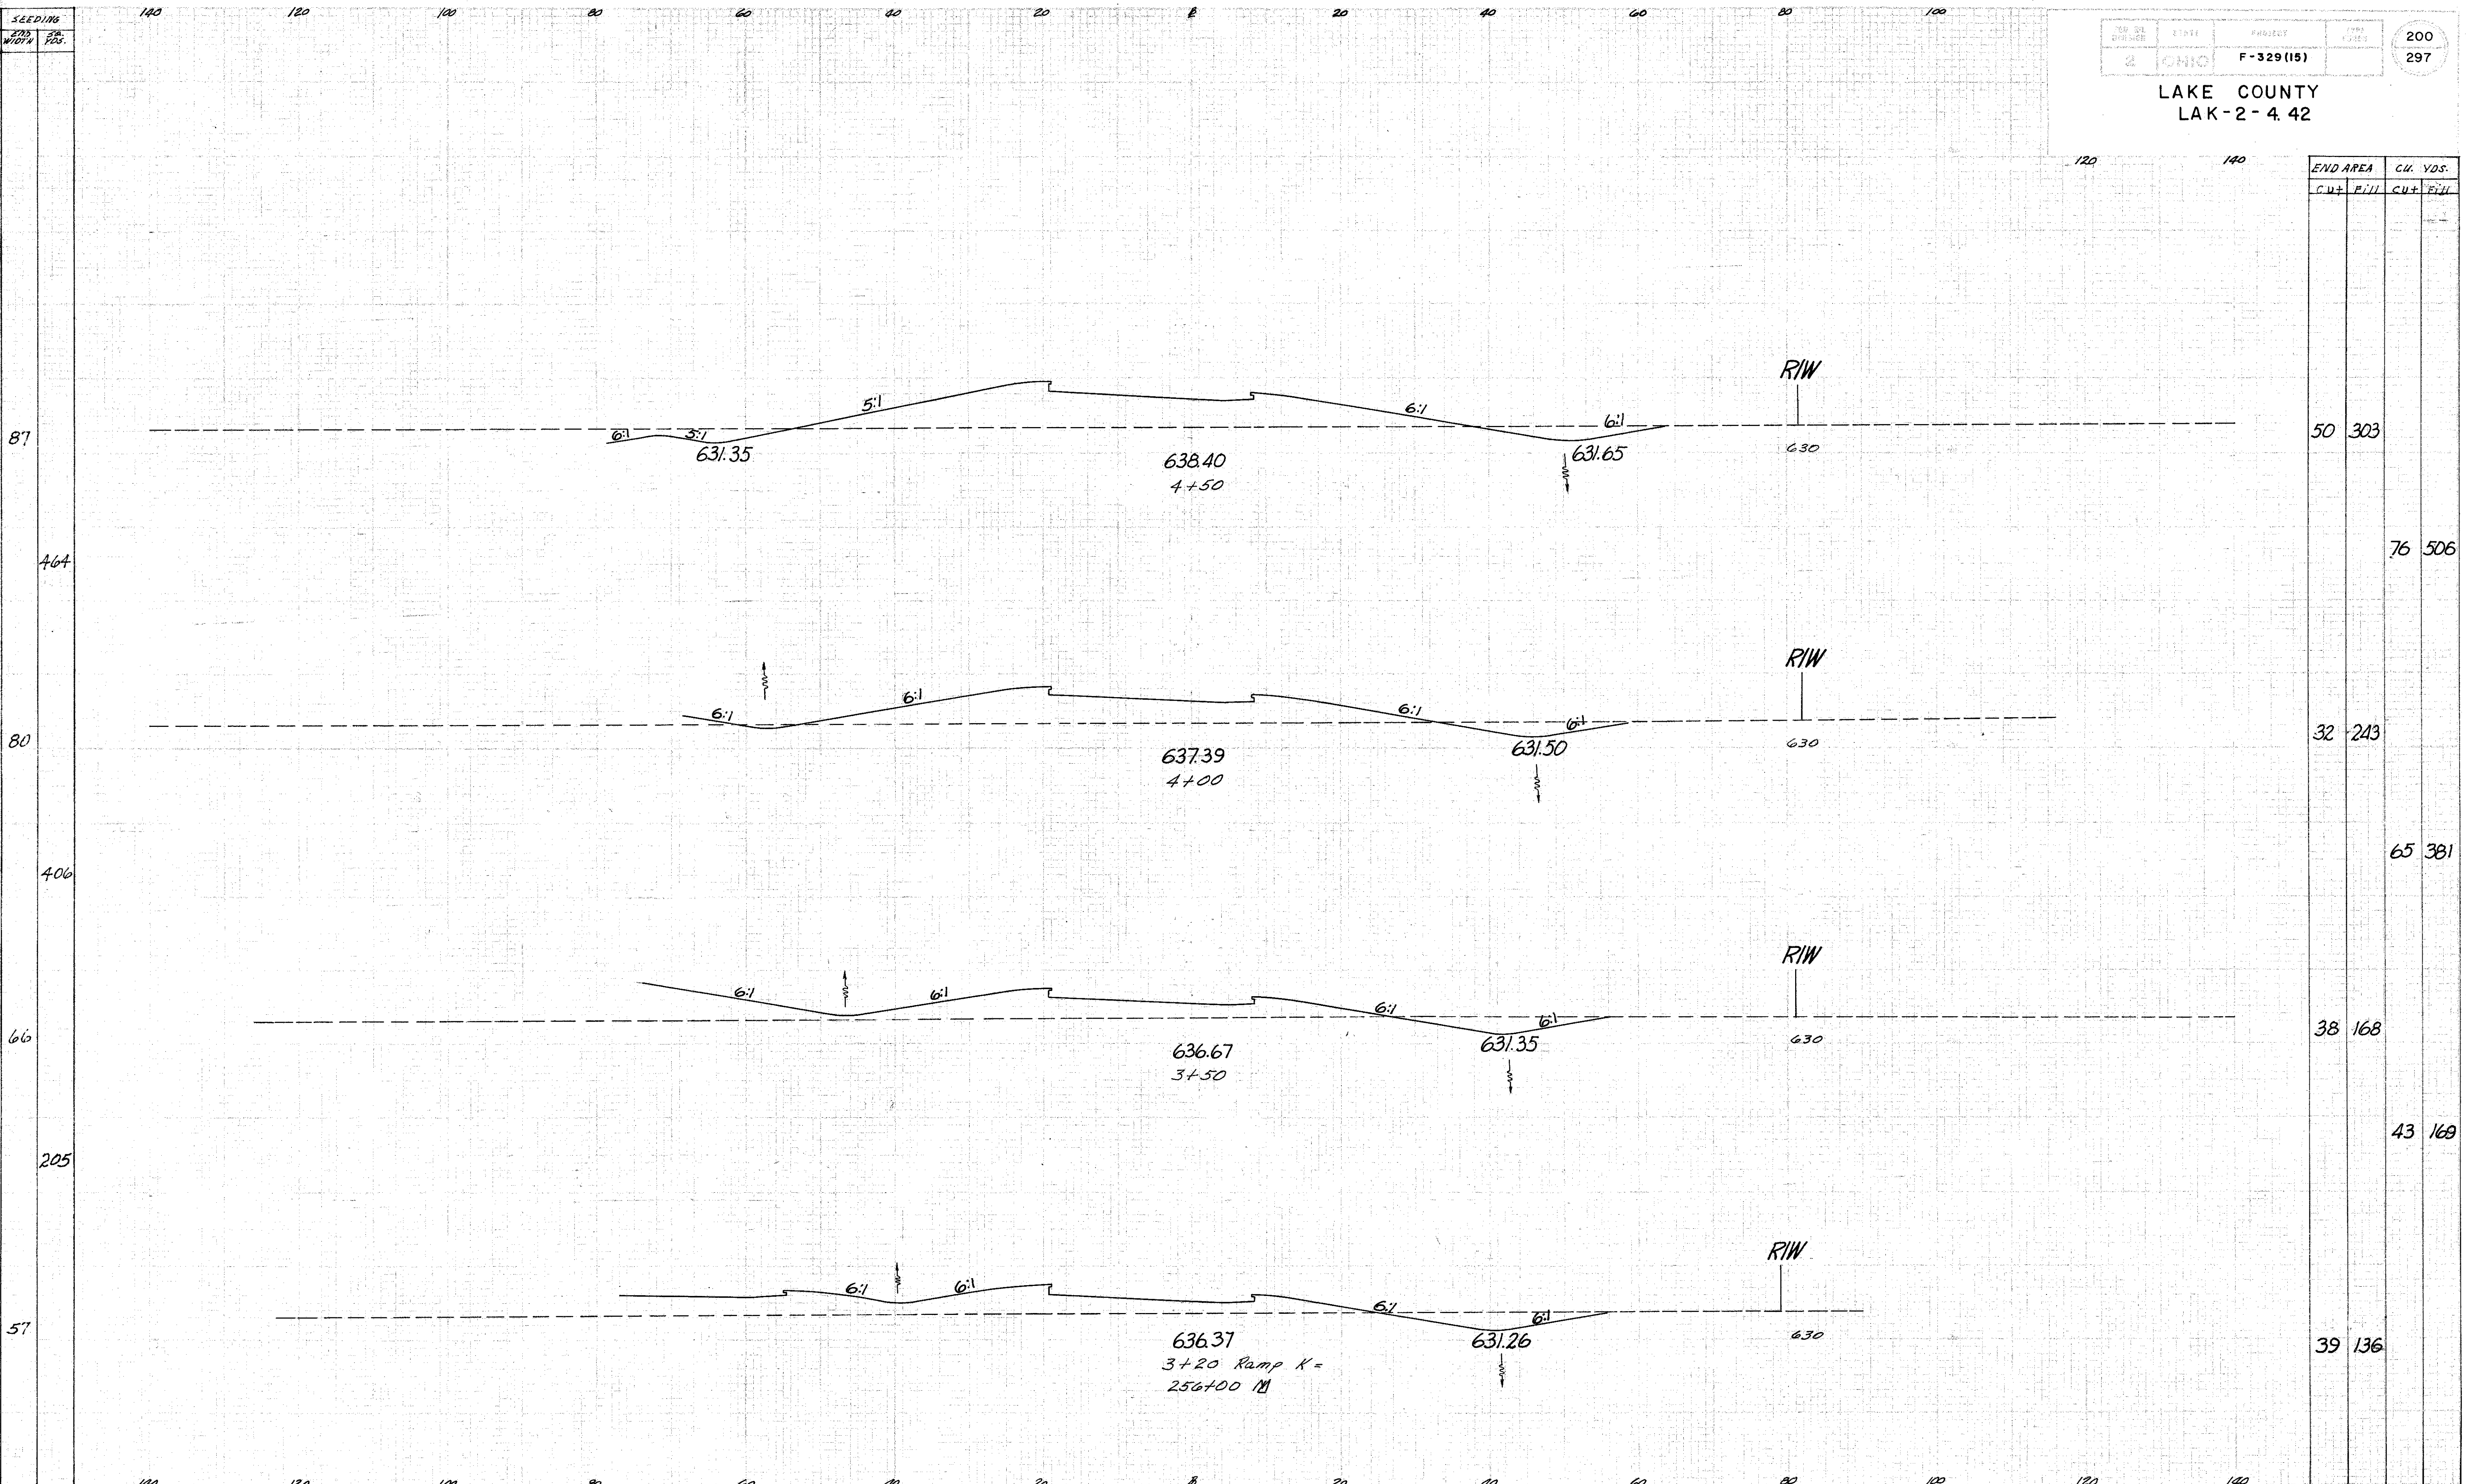

END AREA		CU. YDS.	
CUT	FILL	CUT	FILL
50	303		
		76	506
32	243		
		65	381
38	168		
		43	168
39	136		

120 140  
Ramp "K" Sta. 3+20 TO 4+50