


SEEDING  
END WIDTH  
SQ. YDS.

2 0M10 F-329 (15) 203 297

LAKE COUNTY  
LAK-2-4.42

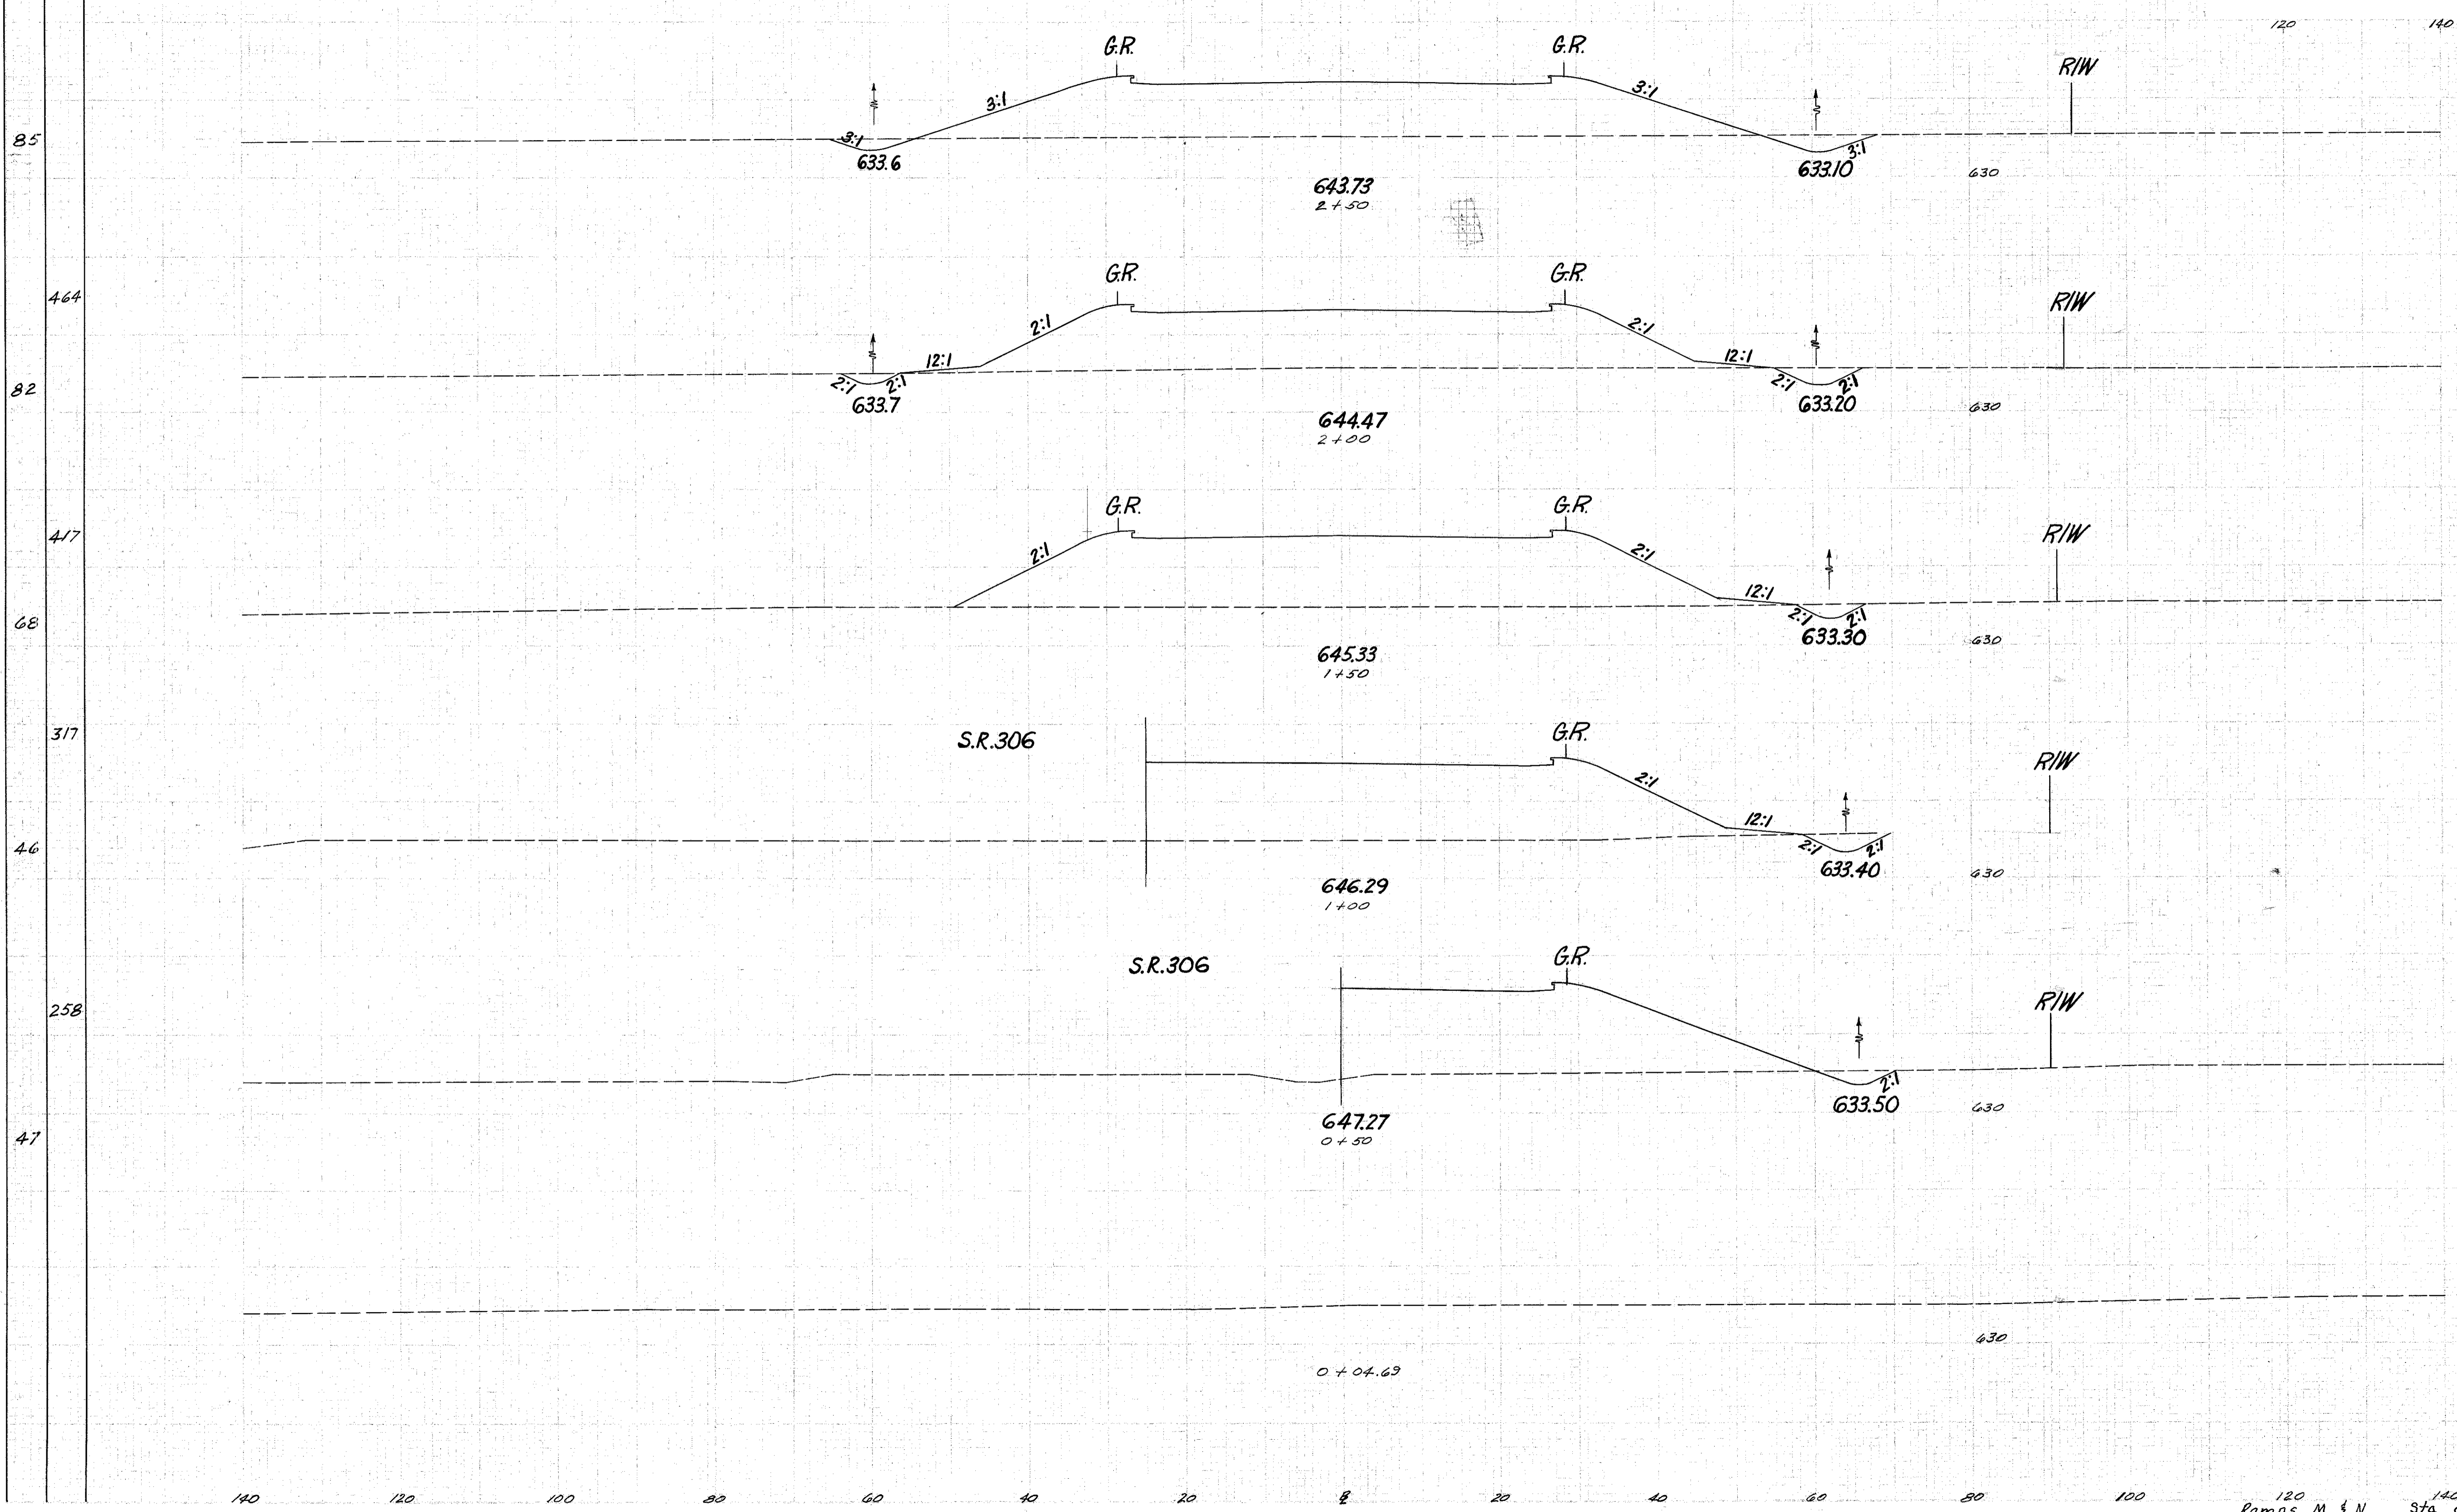

END AREA		CU. YDS.	
Cut	Fill	Cut	Fill
28	604	46	1124
22	610	30	1250
10	740	24	1306
16	670	26	1083
12	500		

Ramps M & N Sta. 0+04.63 To 2+50