


LAKE COUNTY  
LAK-2- 4.42

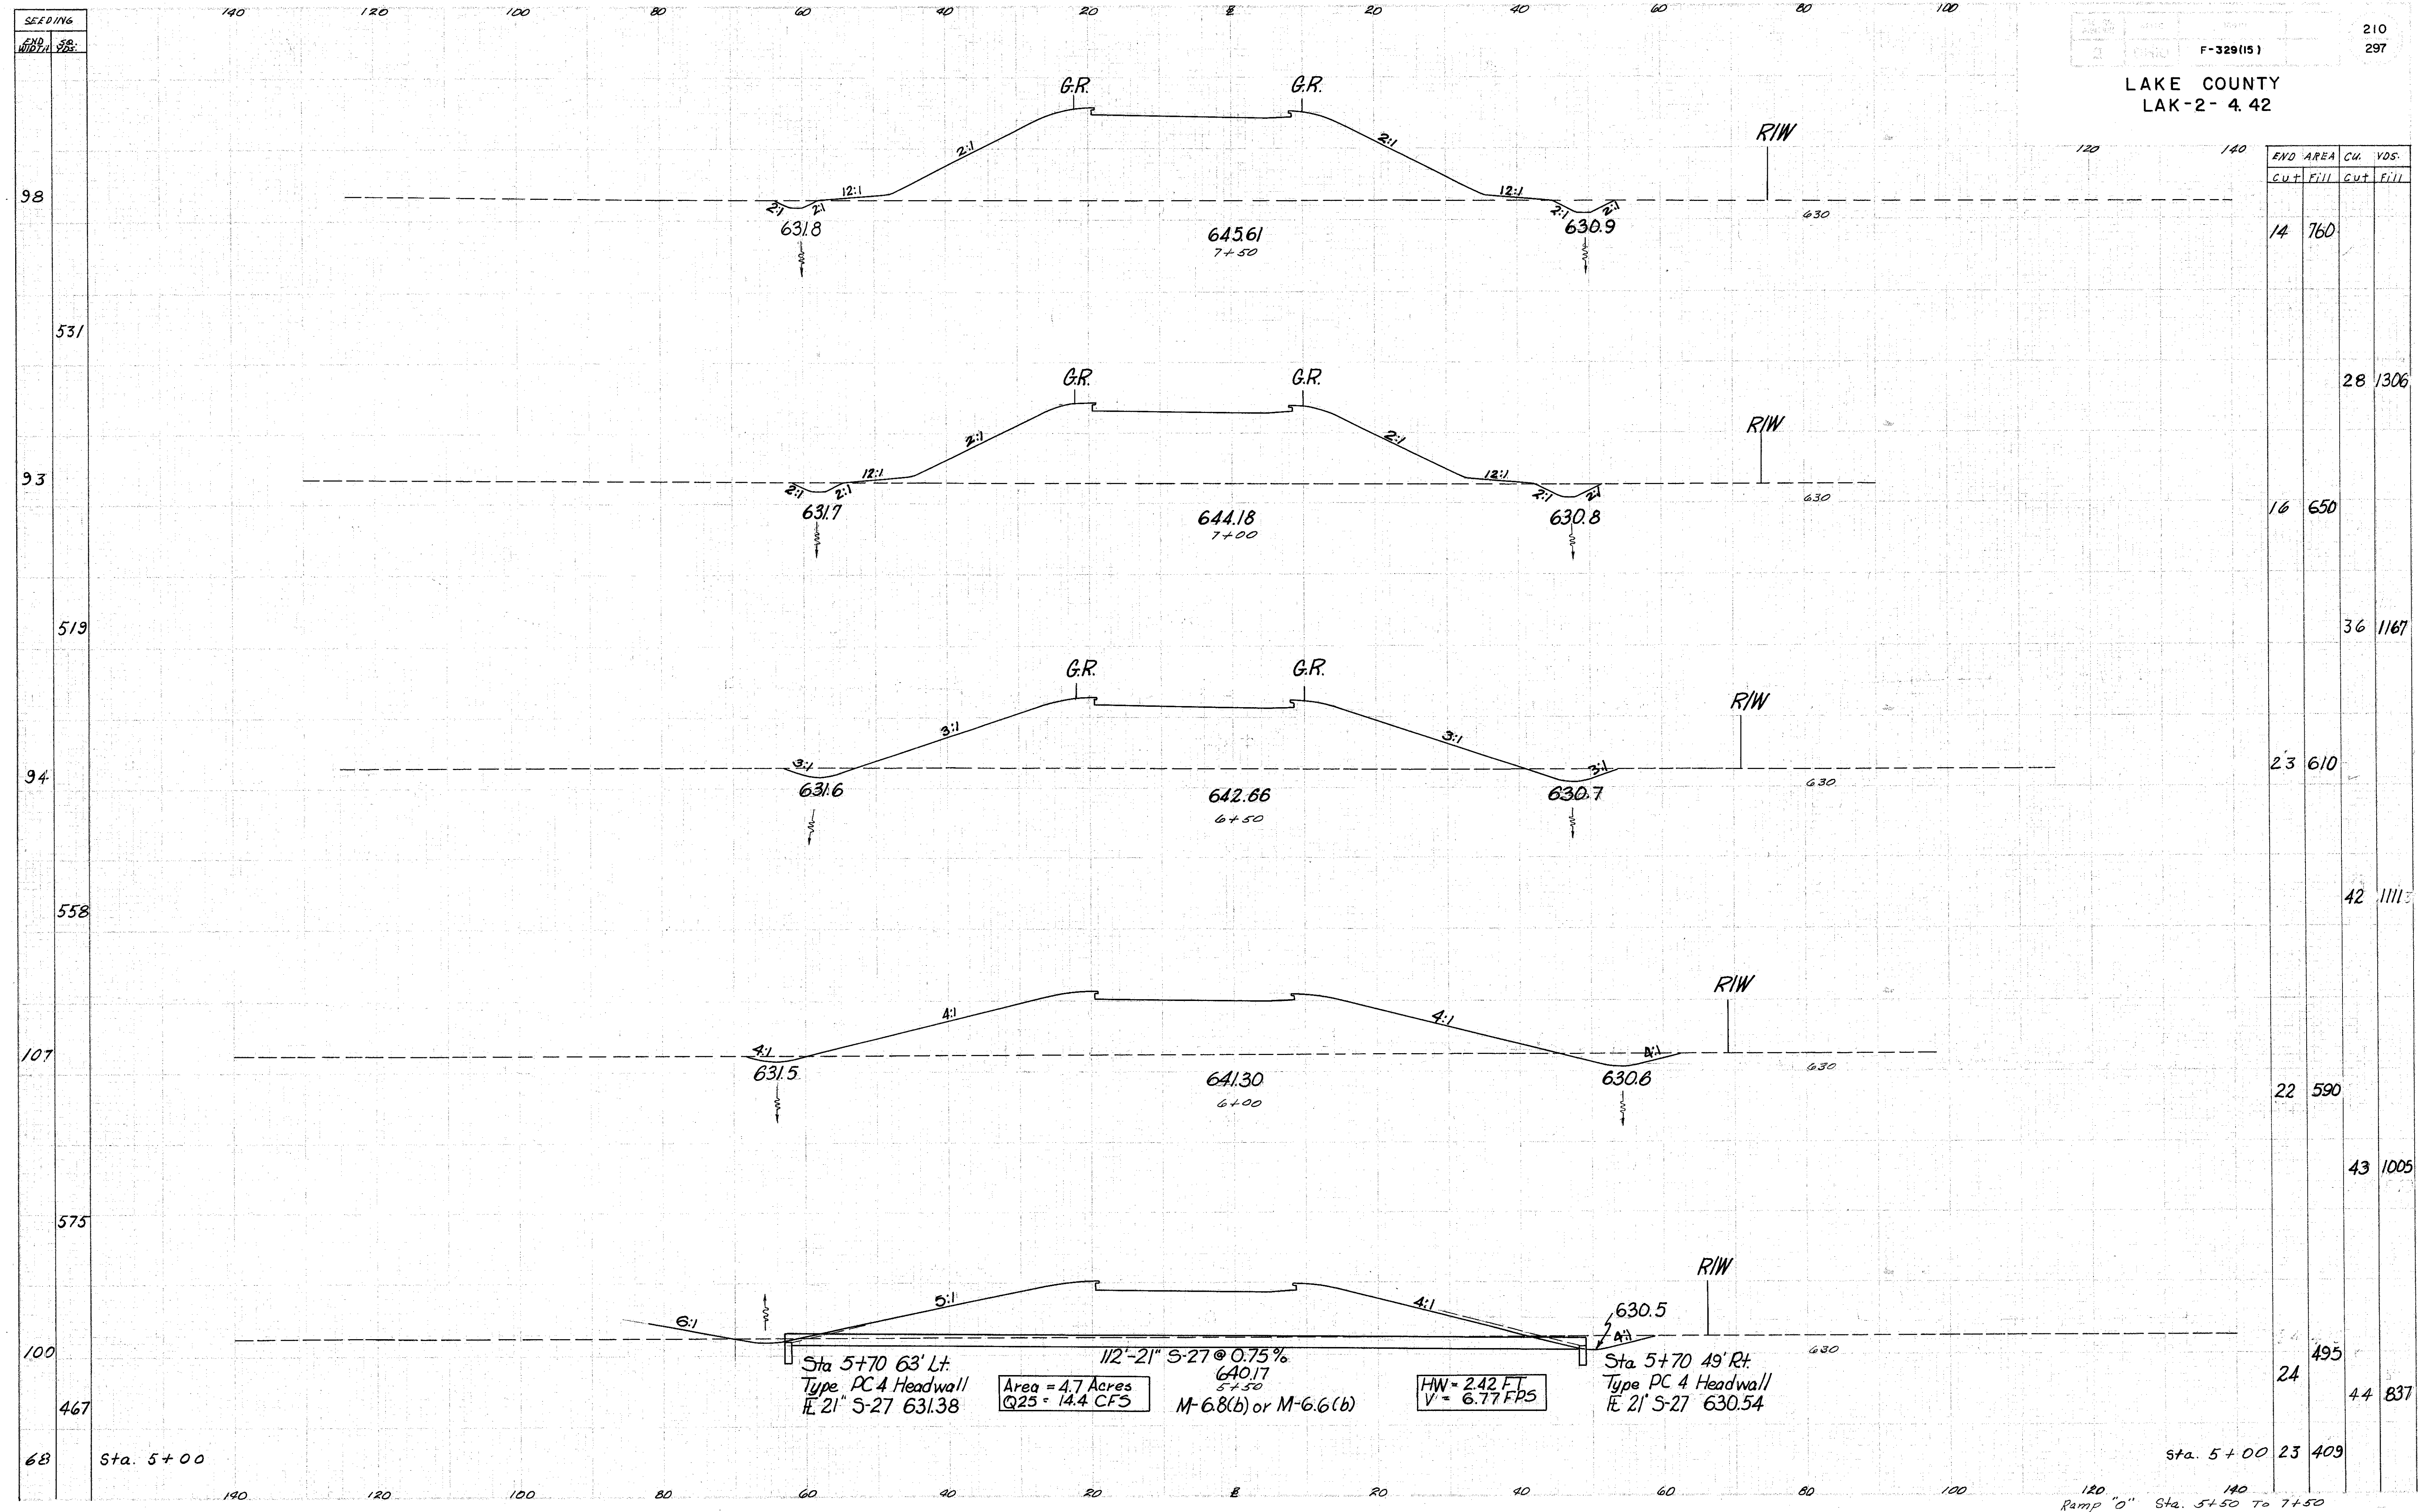

STATION	AREA		VOL.	
	CUT	FILL	CUT	FILL
7+50	14	760		
7+00	16	650	28	1306
6+50	23	610	36	1167
6+00	22	590	42	1111
5+50	24	495	43	1005
Sta. 5+00	23	409		

Sta 5+70 63' Lt. 112'-21" S-27 @ 0.75%  
 Type PC 4 Headwall  
 E 21' S-27 631.38  
 Area = 4.7 Acres  
 Q25 = 14.4 CFS  
 640.17  
 5+50  
 M-6.8(b) or M-6.6(b)  
 HW = 2.42 FT  
 V = 6.77 FPS  
 Sta 5+70 49' Rt.  
 Type PC 4 Headwall  
 E 21' S-27 630.54  
 630.5  
 5+50

120  
140  
Ramp "0" Sta. 5+50 To 7+50