


FED. RD. DIVISION	STATE	PROJECT
2	OHIO	F - 329 (15)

219
297

LAKE COUNTY
LAK-2-4.42

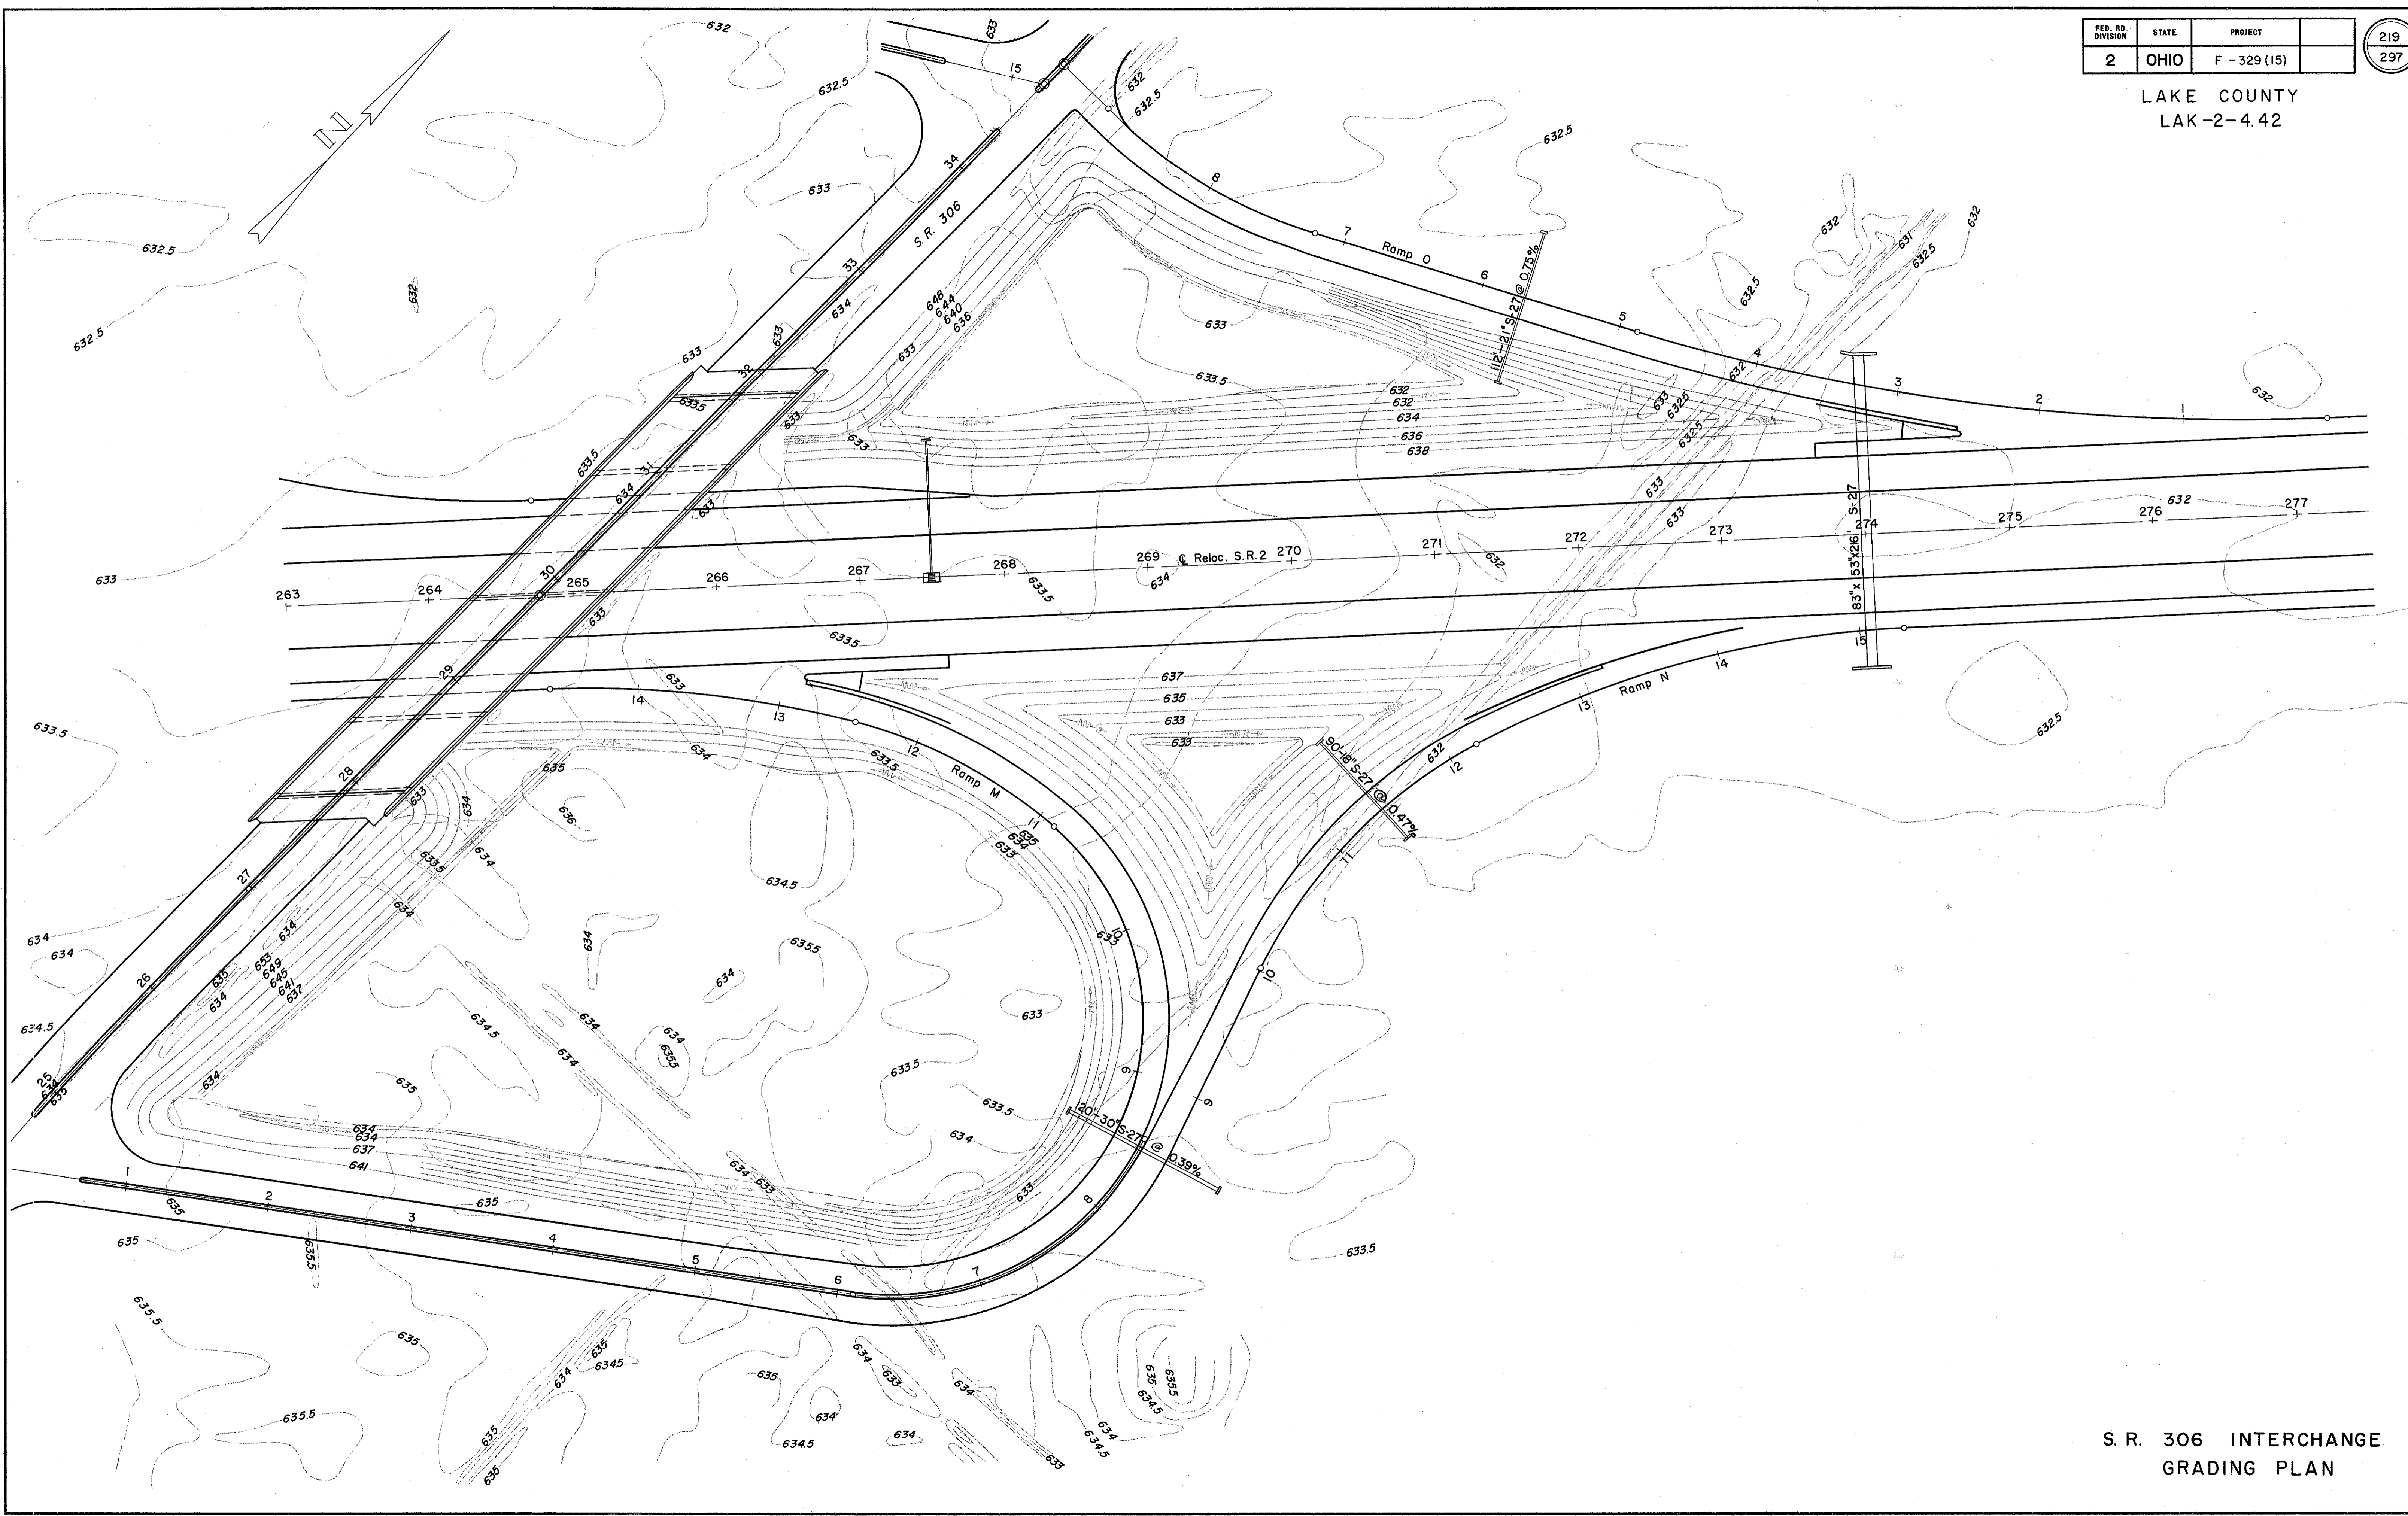

S. R. 306 INTERCHANGE
GRADING PLAN