

MICROFILMED
SEP 23 1966


LAKE COUNTY
SEC. LAK-2-4.42

NOTES



- *Approach slabs shall be Class "C" Concrete.
- *Reinforcing steel and Premolded Expansion joint filler are included in Reinforced Concrete Approach Slab Item 1-7 and is not paid for separately.

APPROACH SLAB BAR LIST


MARK	NO. REQUIRED		SIZE	LENGTH	TYPE	REMARKS
	NO. 1	NO. 2				
AP501a	1	1	2	5	3'-6"	Str.
AP501b	1	1	2	5	6'-6"	Str.
AP501c	-	2	2	5	19'-0"	Str.
AP501d	2	16	18	5	20'-0"	Str.
AP501e	20	4	24	5	21'-0"	Str.
AP501f	6	4	10	5	22'-0"	Str.
AP501g	6	8	14	5	23'-0"	Str.
AP802a	41	41	82	8	25'-8"	Bent
AP802b	9	9	18	8	26'-1" to 29'-5"	Bent Reach-vary by 5"
AP802c	9	9	18	8	21'-11" to 25'-3"	Bent Reach-vary by 5"
AP803a	1	1	2	8	22'-0"	Str.
AP803b	1	1	2	8	19'-6"	Str.
AP803c	1	1	2	8	18'-0"	Str.
AP803d	1	1	2	8	16'-6"	Str.
AP803e	1	1	2	8	15'-0"	Str.
AP803f	-	1	1	8	12'-0"	Str.
AP803g	-	1	1	8	9'-0"	Str.
AP803h	1	1	2	8	7'-6"	Str.
AP803j	1	1	2	8	6'-0"	Str.
AP803k	1	1	2	8	5'-0"	Str.

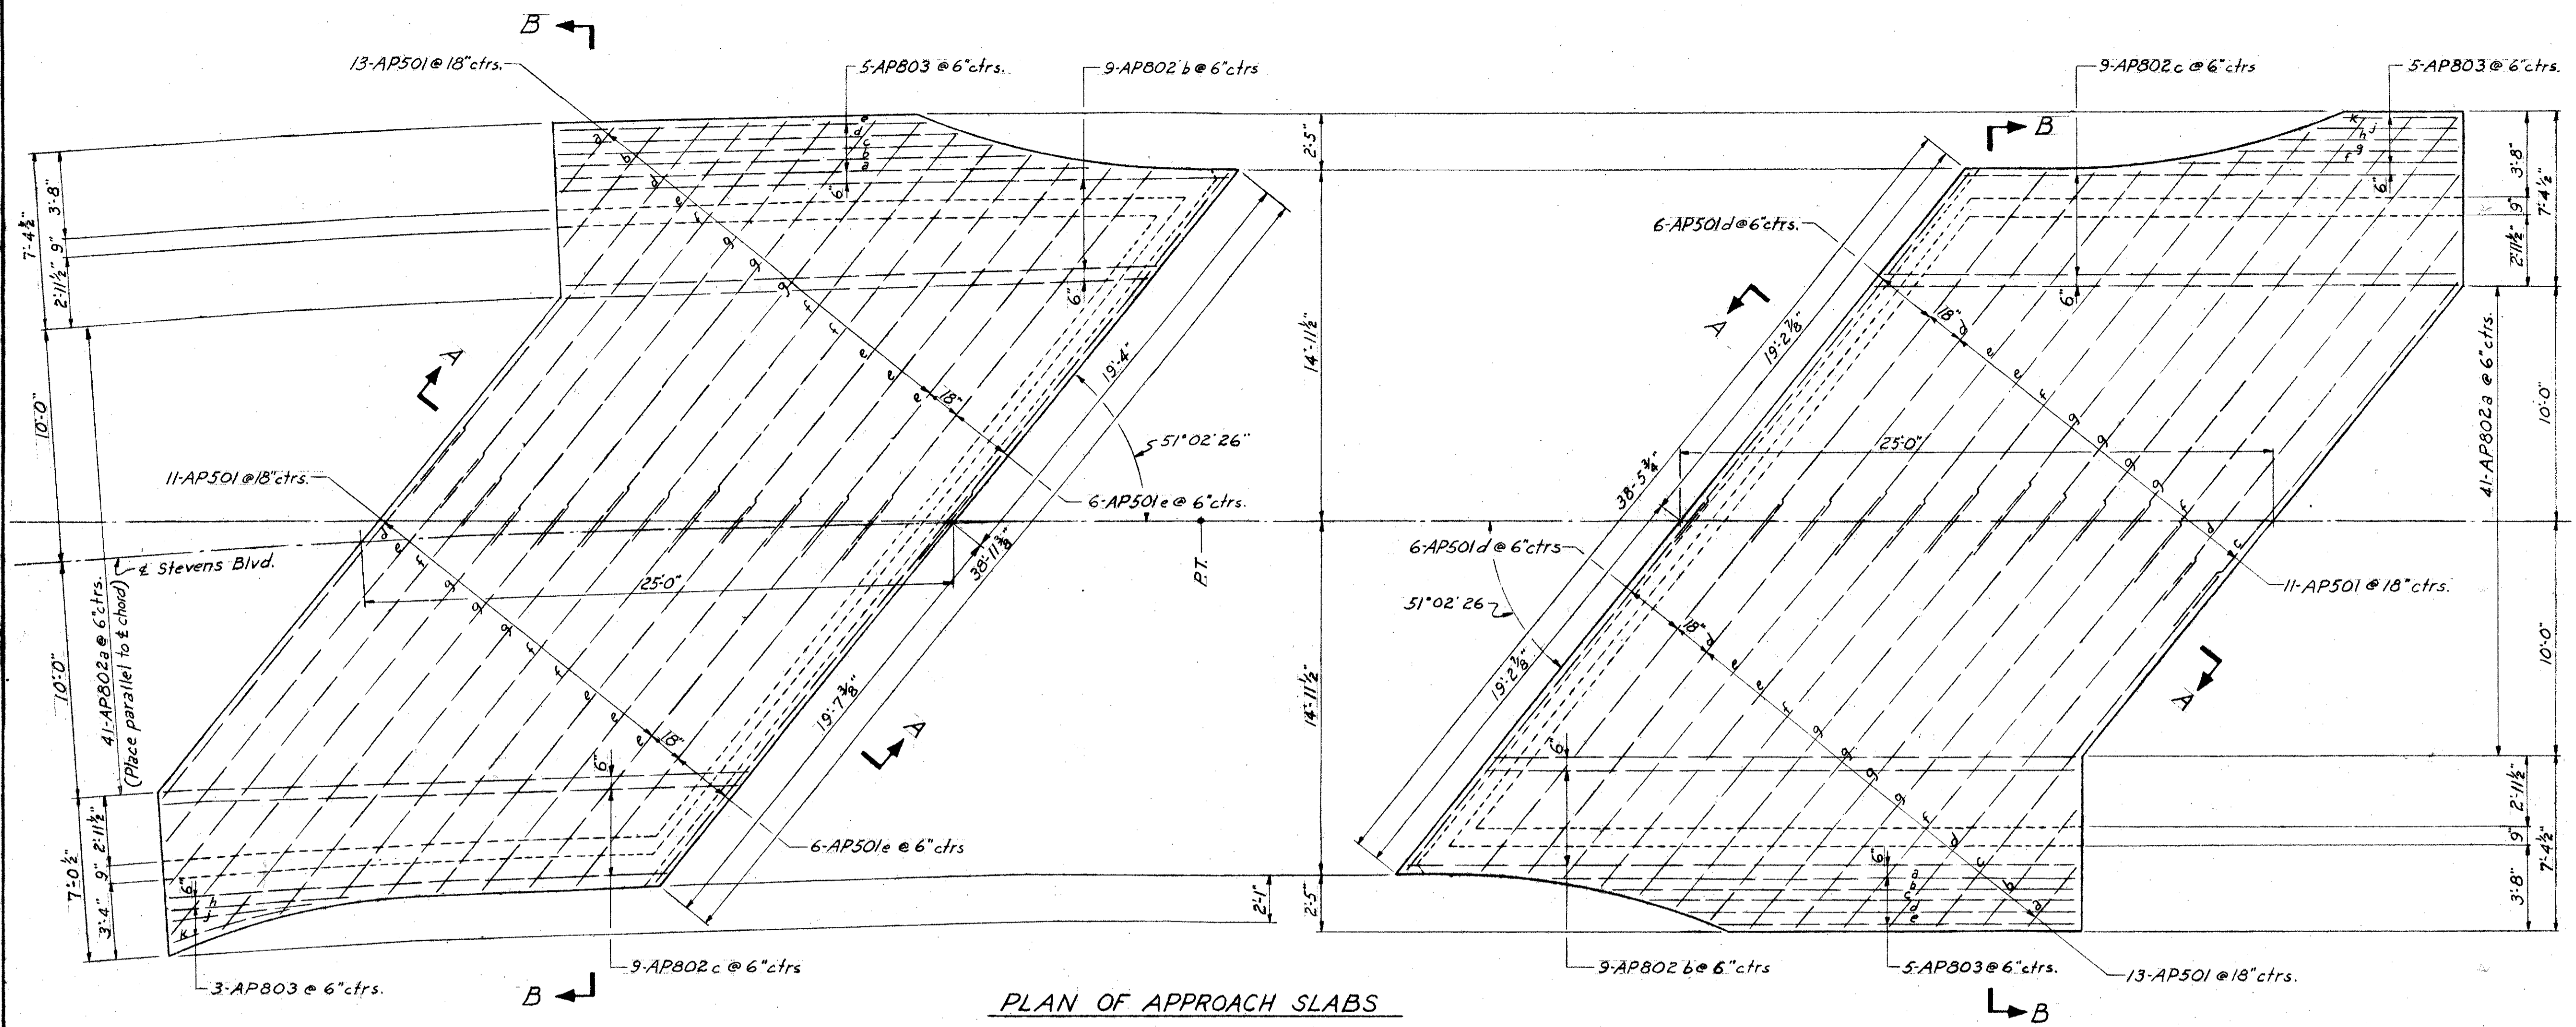


PLAN OF APPROACH SLABS

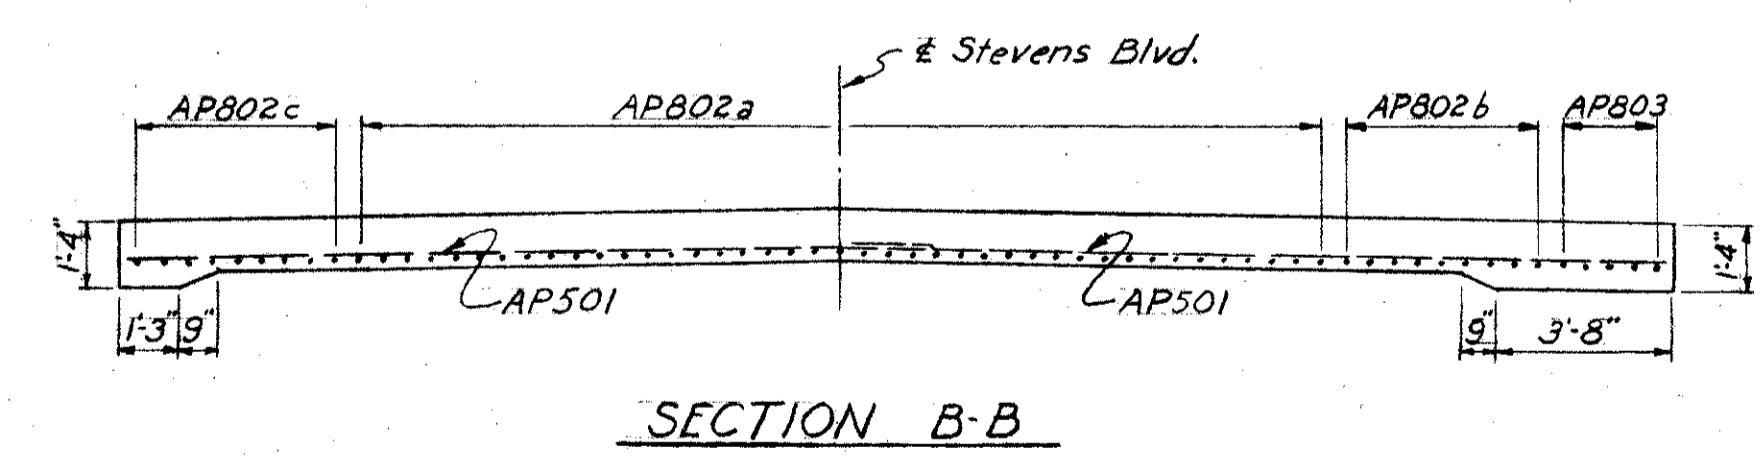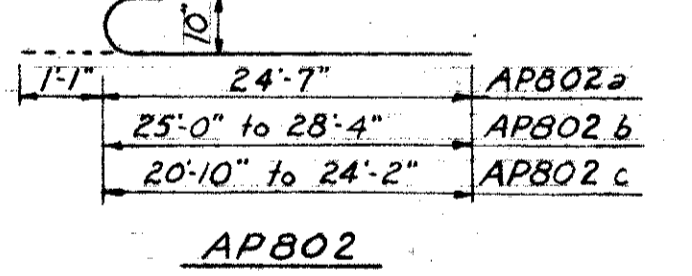

SECTION B-B

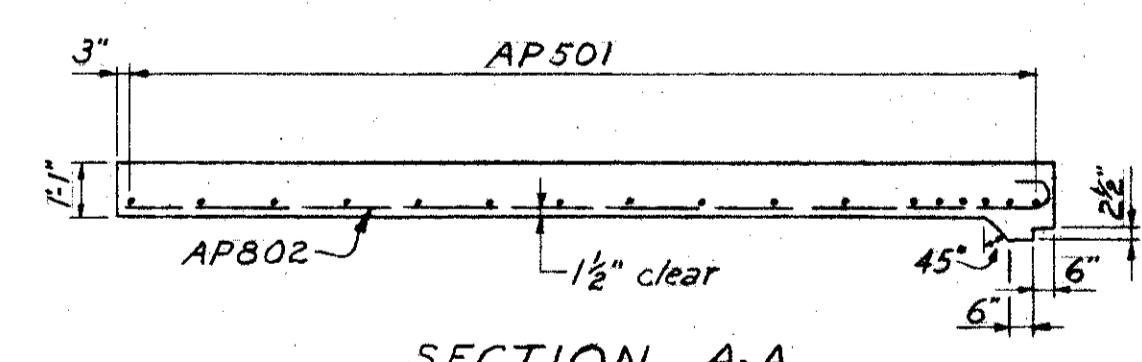

SECTION A-A

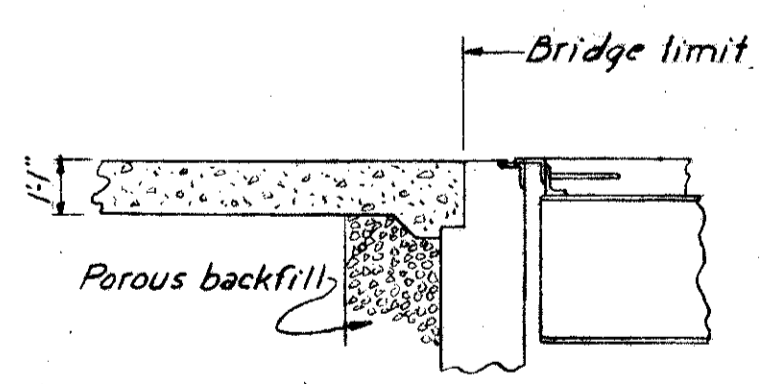

TYPICAL SECTION OF SLAB AT BRIDGE

PREPARED BY
CAPITOL ENGINEERING ASSOCIATES, DILLSBURG, PA.
FOR

STATE OF OHIO
DEPARTMENT OF HIGHWAYS
DIVISION OF DESIGN AND CONSTRUCTION
BUREAU OF BRIDGES

APPROACH SLAB
BRIDGE NO. LAK-2-0447
S.R.2 UNDER STEVENS BLVD.
LAKE COUNTY STA. 135 + 96.97

DESIGNED	DRAWN	TRACED	CHECKED	REVISED DATE	REVISED