

(R) ROADWAY ITEMS

REF. NO.	STATION	SIDE	E-2 EXC. FOR STRUCT. C.Y.	I-10 DUMPED ROCK CHANNEL PROTECT. C.Y.	SS-18 FENCE TYPE-D
1-R	225+00 TO 255+00	LT.			LF 5996
2-R	248+52 TO 248+72	RT.		8	


CURVE DATA
 P.I. Sta. 229 + 35.55
 $\Delta = 36^\circ 37' 30''$ Lt.
 $D = 1^\circ 15' 00''$
 $R = 4583.66'$
 $L = 2929.95'$
 $T = 1517.01'$
 $E = 244.51'$

Lake County T.10 N. Mentor Township R.9 W.

FED. RD. DIVISION	STATE	PROJECT
2	OHIO	F-U-329 (15)

293
13
18

LAK-2-442
R/W PLAN
LIMITED ACCESS

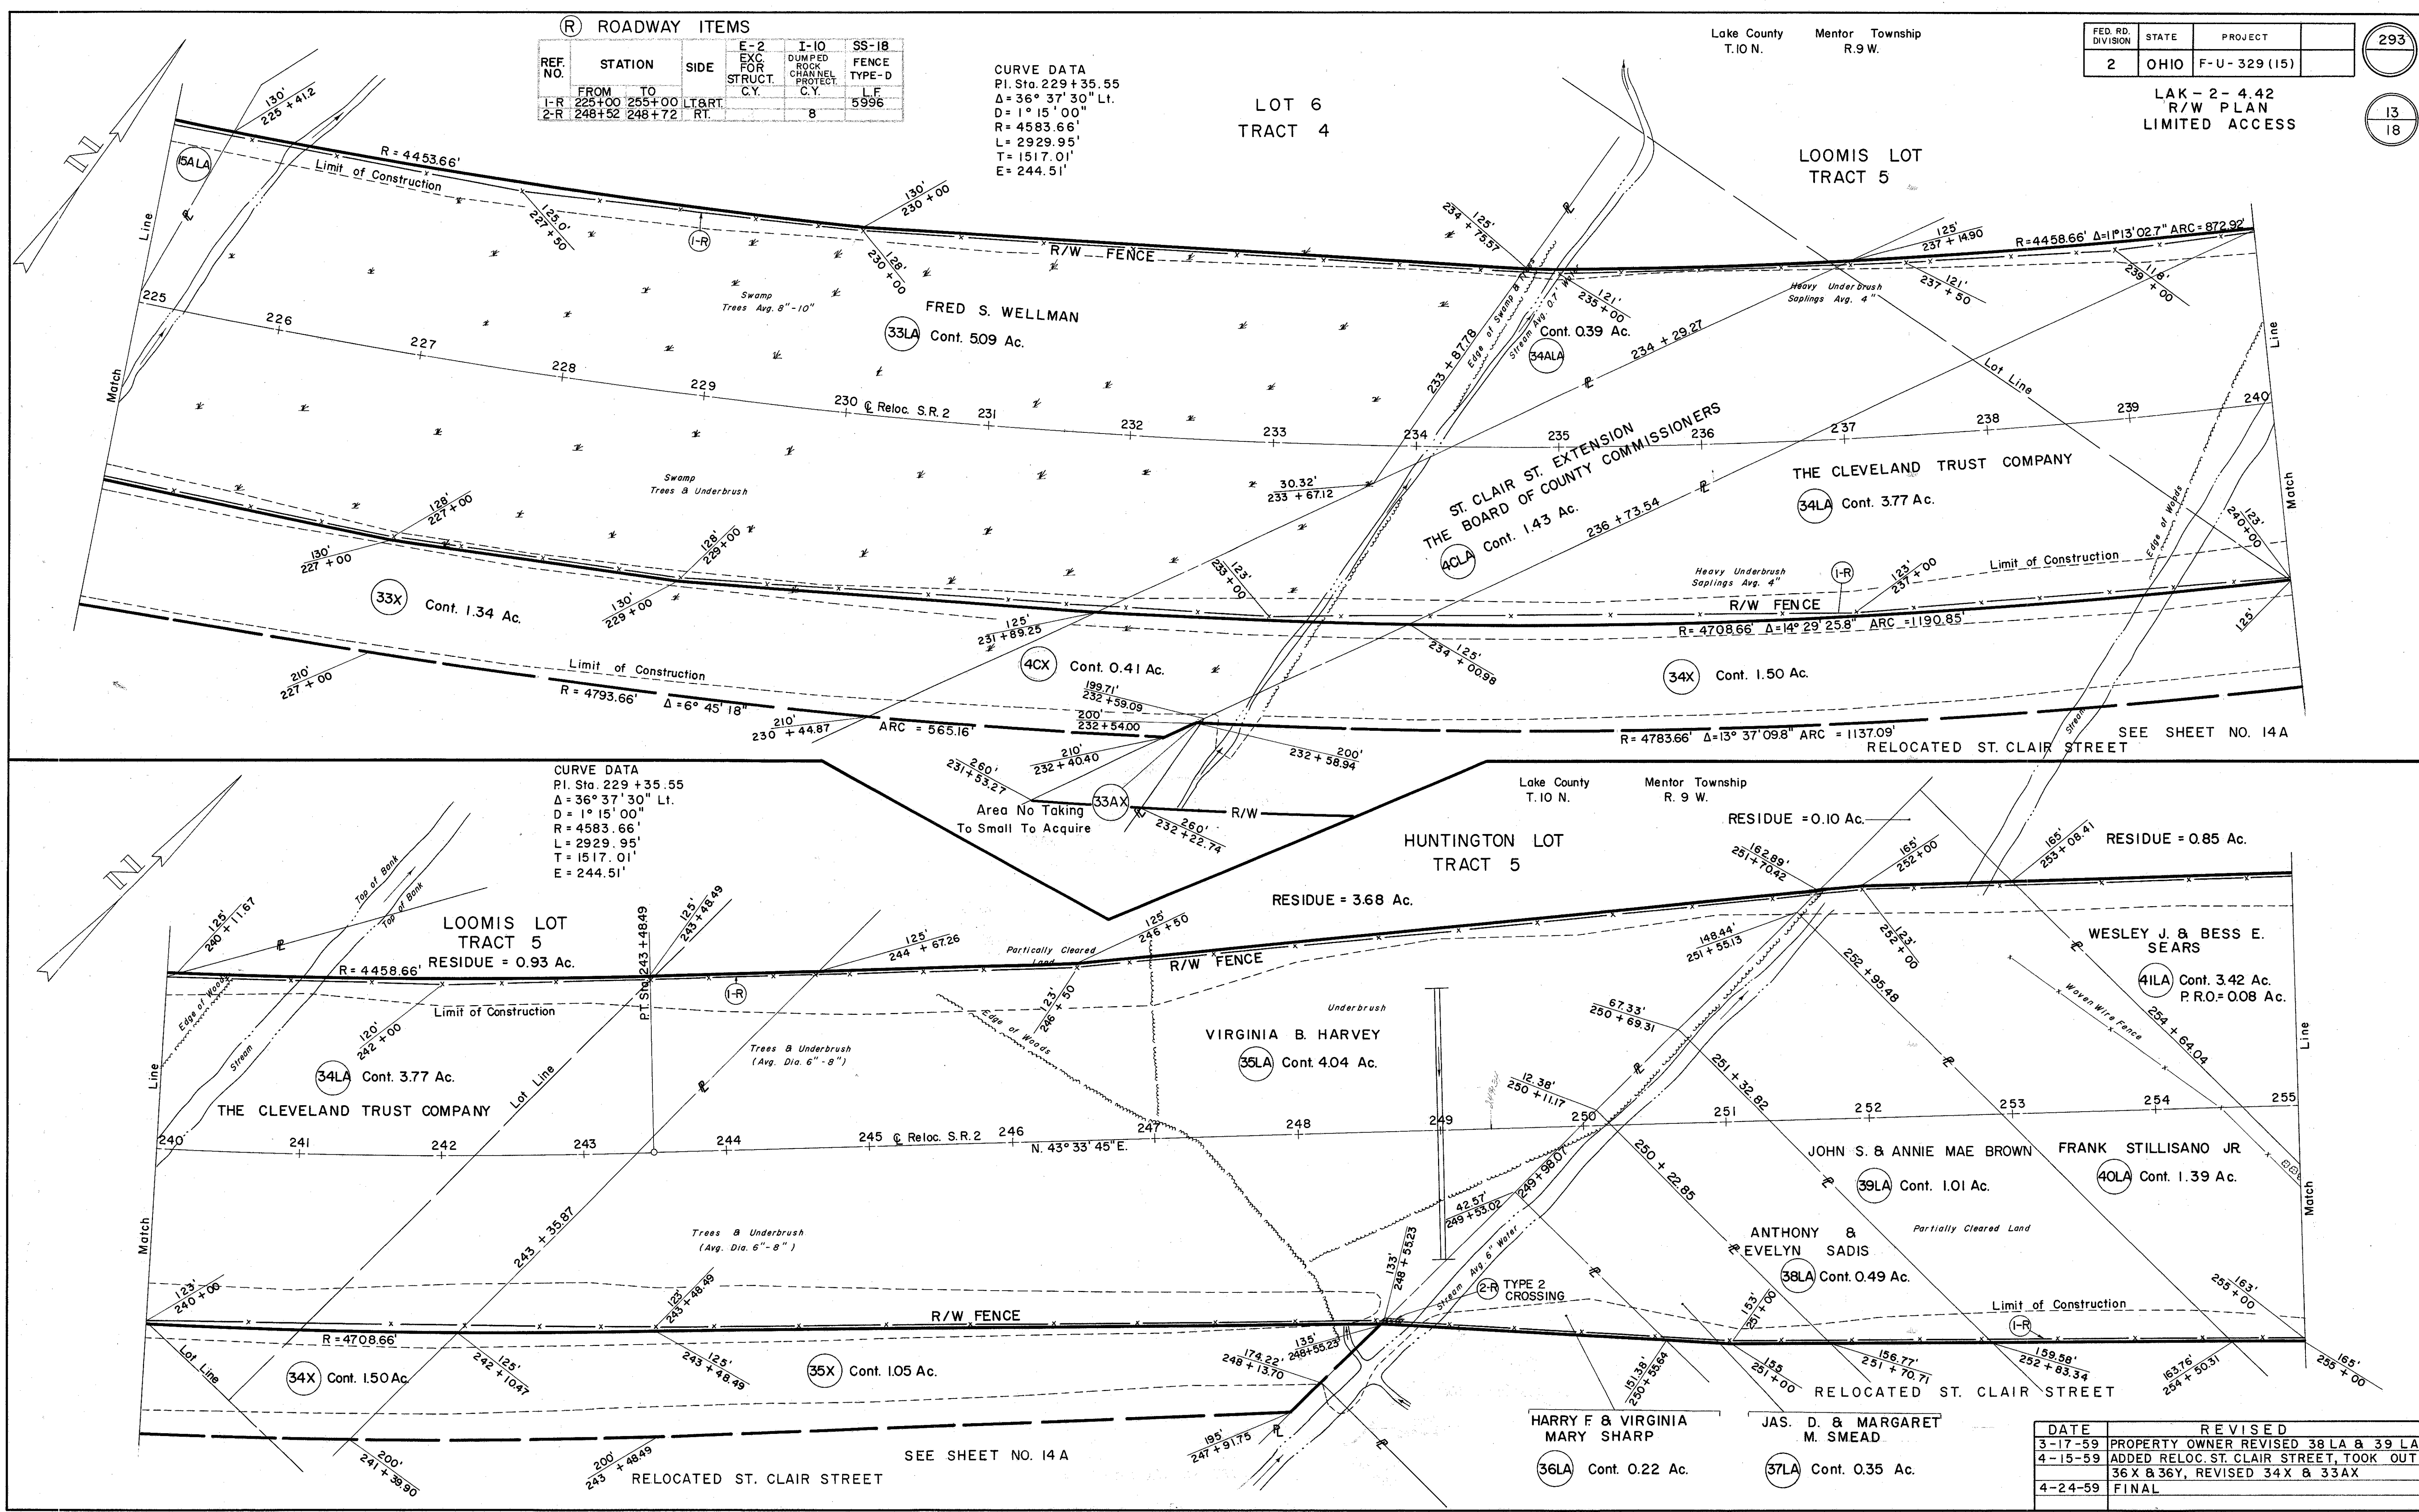

DATE	REVISED
3-17-59	PROPERTY OWNER REVISED 38 LA & 39 LA
4-15-59	ADDED RELOC. ST. CLAIR STREET, TOOK OUT
4-24-59	36 X & 36 Y, REVISED 34 X & 33 AX
	FINAL

R/W PLAN STA. 225 + 00 TO STA. 255 + 00