
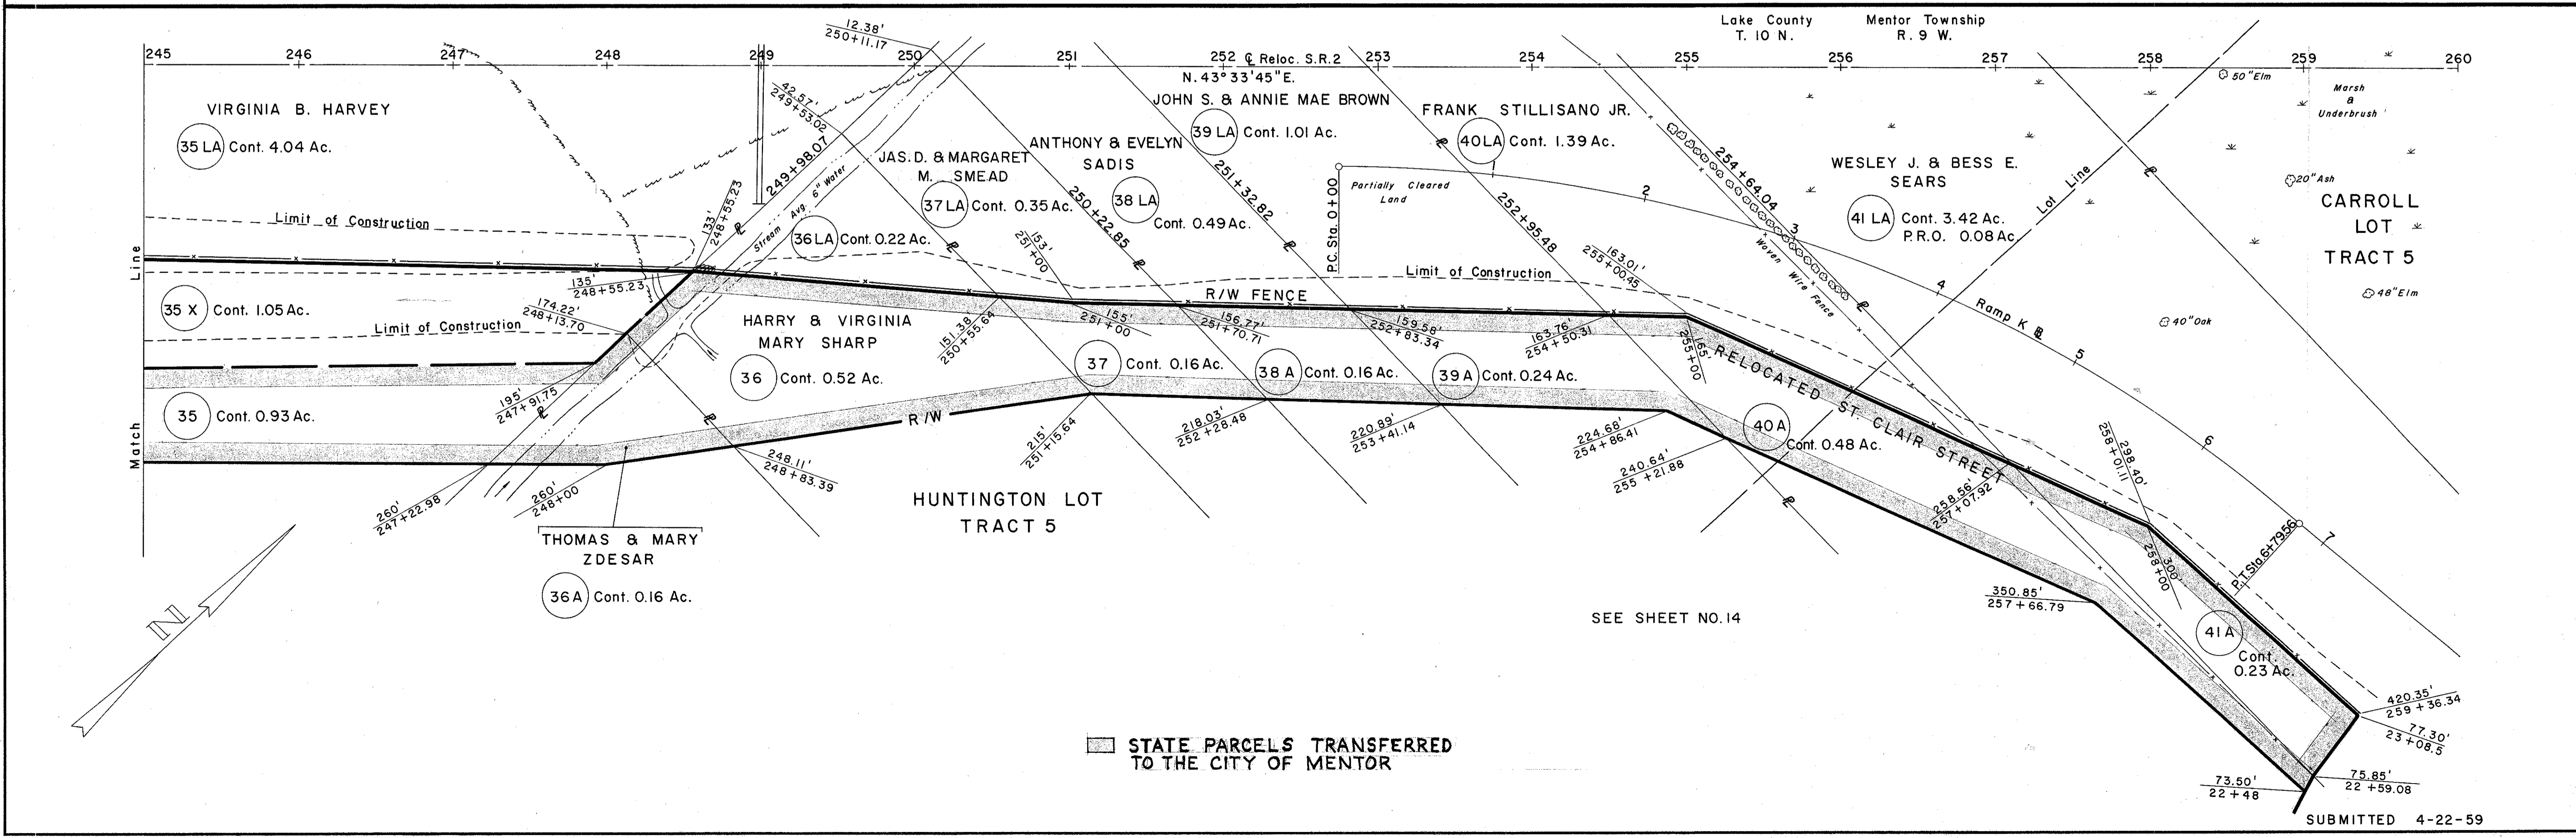


| FED. RD. DIVISION | STATE | PROJECT     |
|-------------------|-------|-------------|
| 2                 | OHIO  | F-U-329(15) |

294A  
14a  
18

LAK-2-4.42  
R/W PLAN  
LIMITED ACCESS

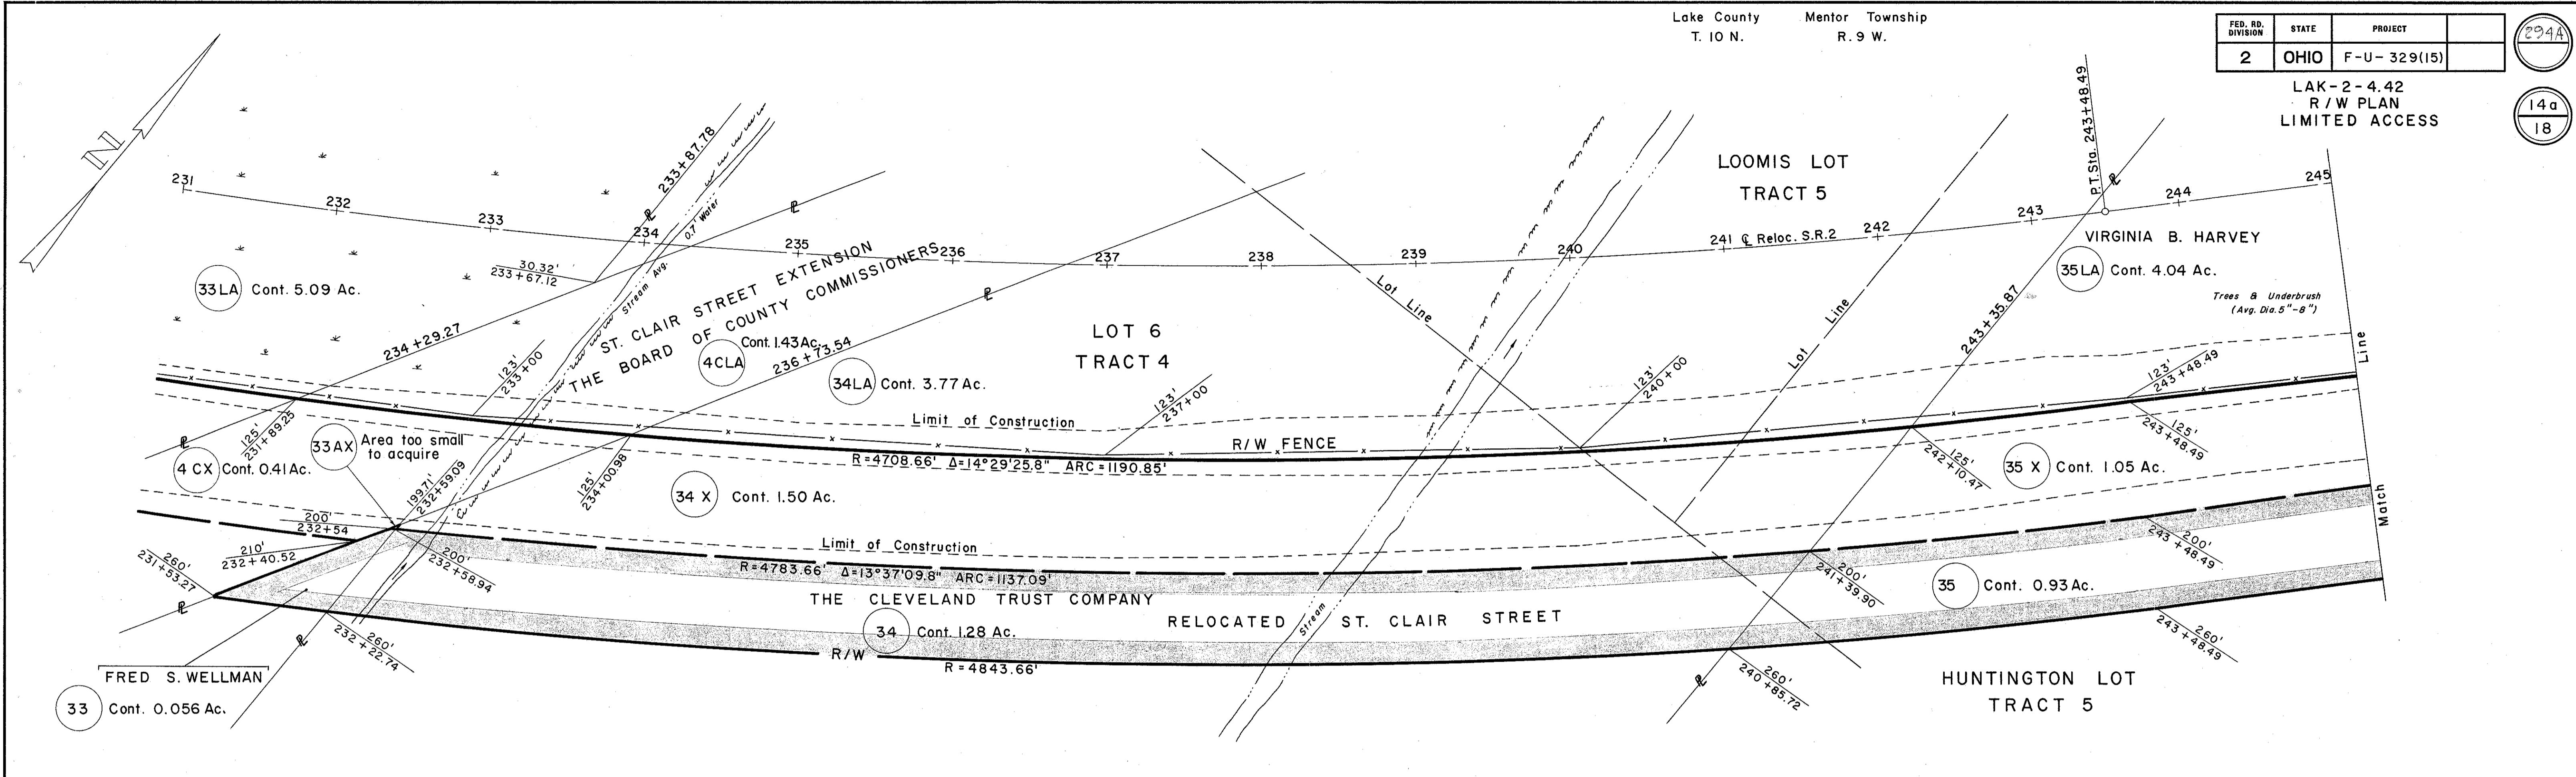

STATE PARCELS TRANSFERRED TO THE CITY OF MENTOR

SEE SHEET NO. 14

SUBMITTED 4-22-59