



FED. RD. DIVISION	STATE	PROJECT	
2	OHIO	F - U - 329 (15)	

296

LAK - 2 - 4.42
R/W PLAN
LIMITED ACCESS

16
18

CARROL LOT
TRACT 5

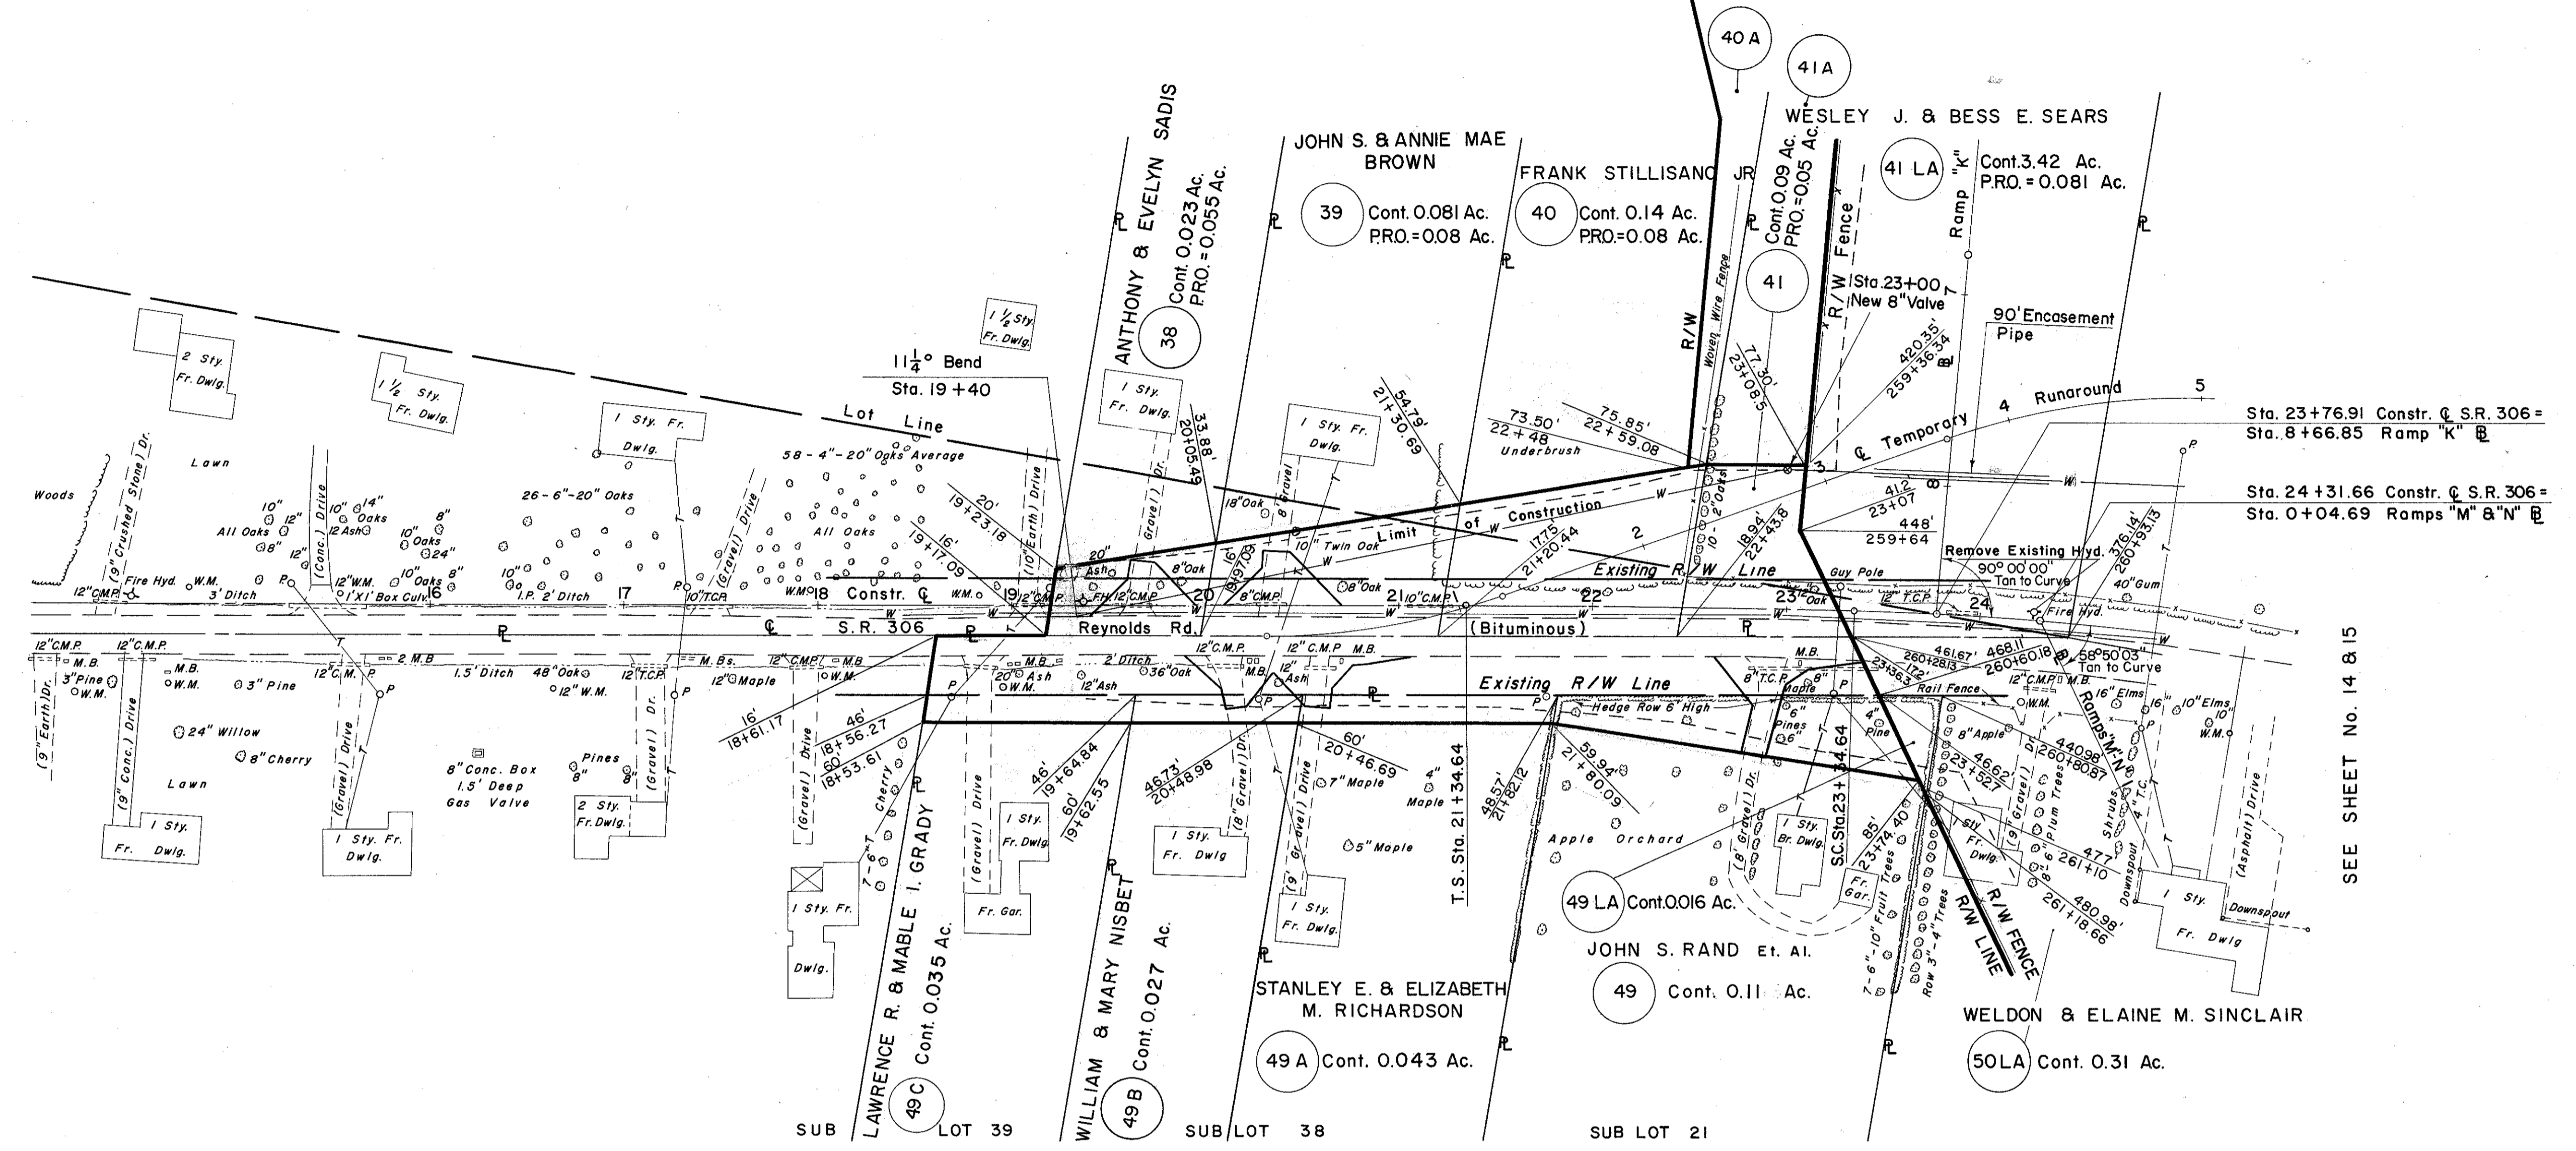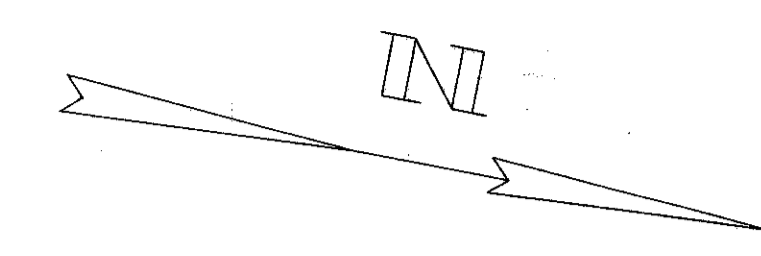

SEE SHEET No. 14 & 15

GOODHOLD FARM SUBDIVISION

BLAKE LOT
TRACT 5

CONSTR. C S.R. 306
SPIRAL DATA
P.I. Sta. 24 + 15.15
Δc = 4° 49' 00"
Δs = 3° 00' 00"
Dc = 3° 00' 00"
Ls = 200.00'
Lc = 160.56'
Ts = 280.89'
E = 9.41'

DATE	REVISED
3-17-59	R/W LINES, CALLS, AREAS & PROP OWNERS REVISED
4-16-59	ADDED WATERLINE; 40 A & 41 A
4-24-59	FINAL