
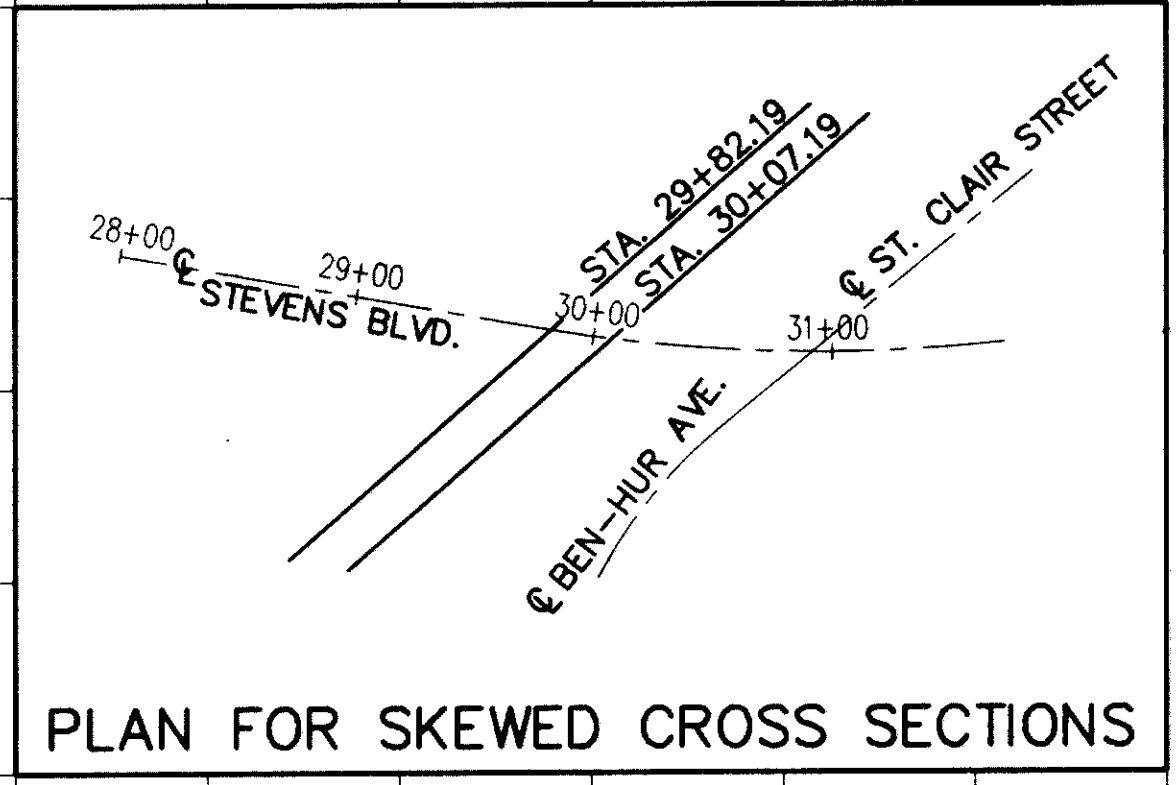


CALC. BY E.I.P.
DATE 5-94
CHKD. BY D.J.W.
DATE 5-94

LAK - 2 - 4.51

-60 -55 -50 -45 -40 -35 -30 -25 -20 -15 -10 -5 0 5 10 15 20 25 30 35 40 45 50

SEEDING	
END WIDTH	SQ. YDS.
12.5	
84.4	
23.0	
52.8	
15.0	
0.0	
0.0	

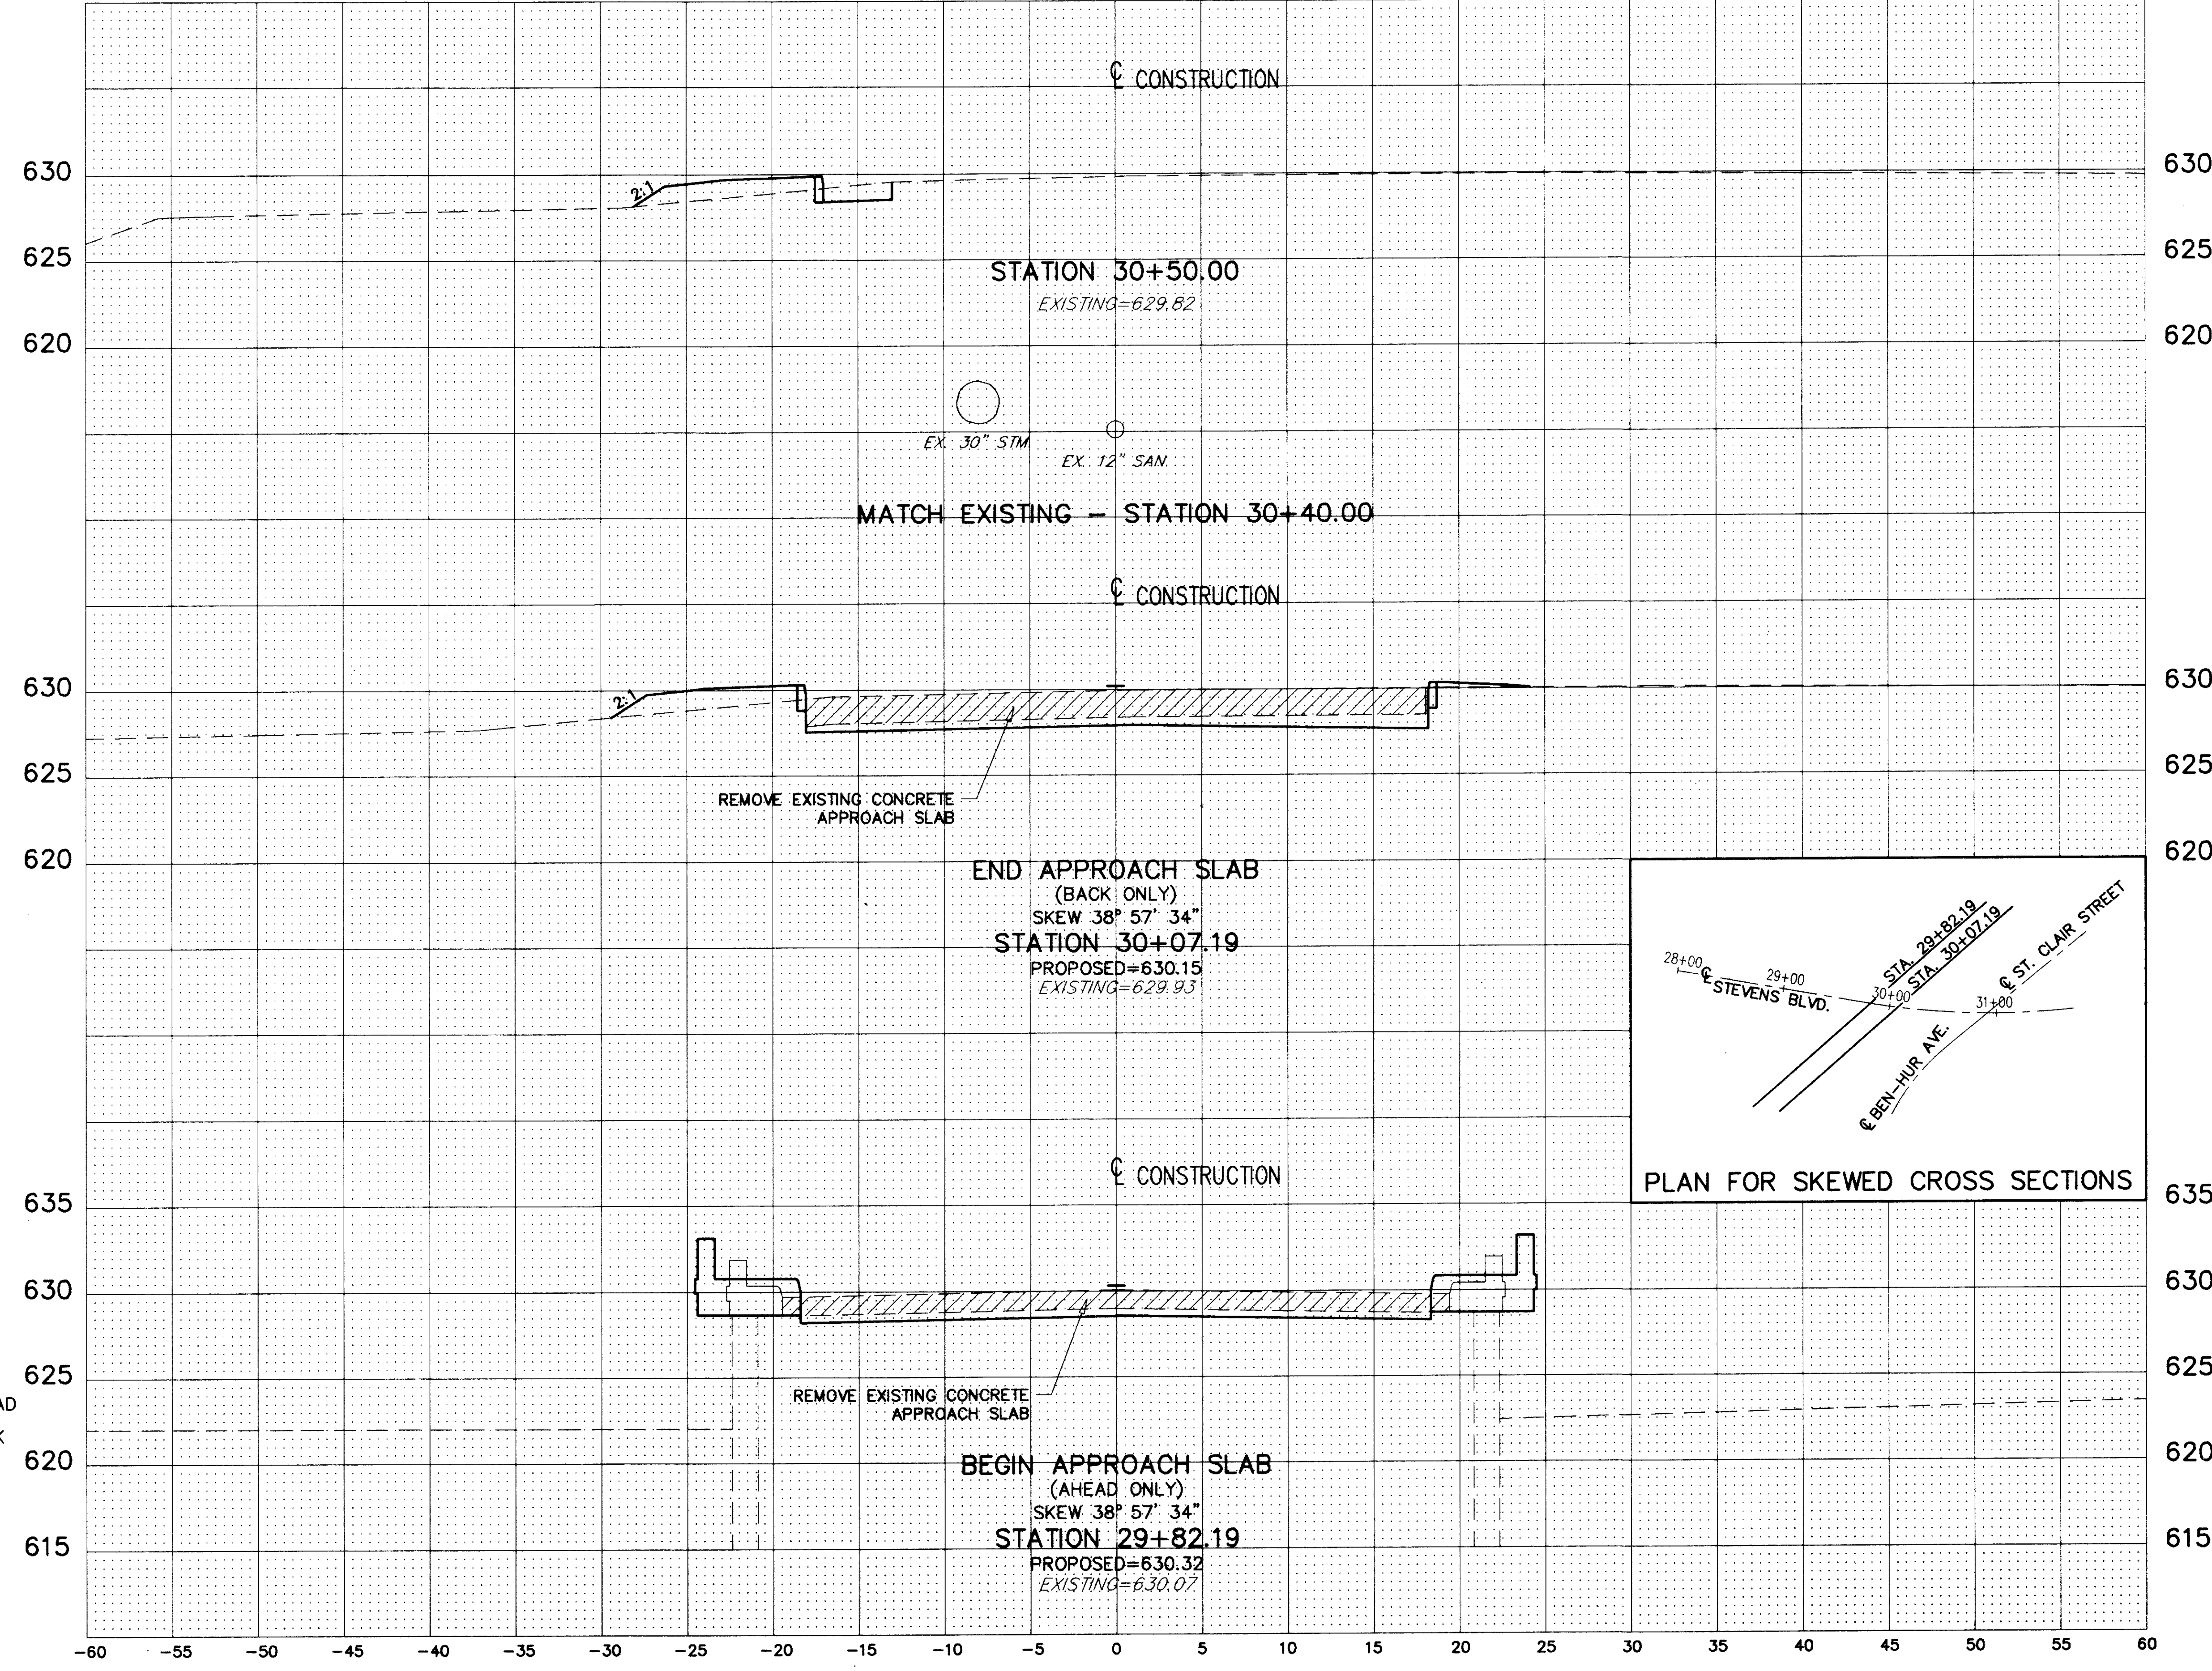

END	AREA		VOLUME	
	SQ. FT.	CUT	CU. YDS.	FILL
630	4.0	9.2		
625			19.0	16.6
620				
630	20.0	11.8		
625				
620			9.3	5.5
635				
630				
625				
620	AHEAD 0.0	0.0		
615	BACK 0.0	0.0		
			0.0	0.0

CROSS SECTION STA.29+82.19 TO STA.30+50