


CALC.
BY K.L.P.
DATE 9-94
CHKD.
BY D.J.W.
DATE 9-94

LAK - 2 - 4.51

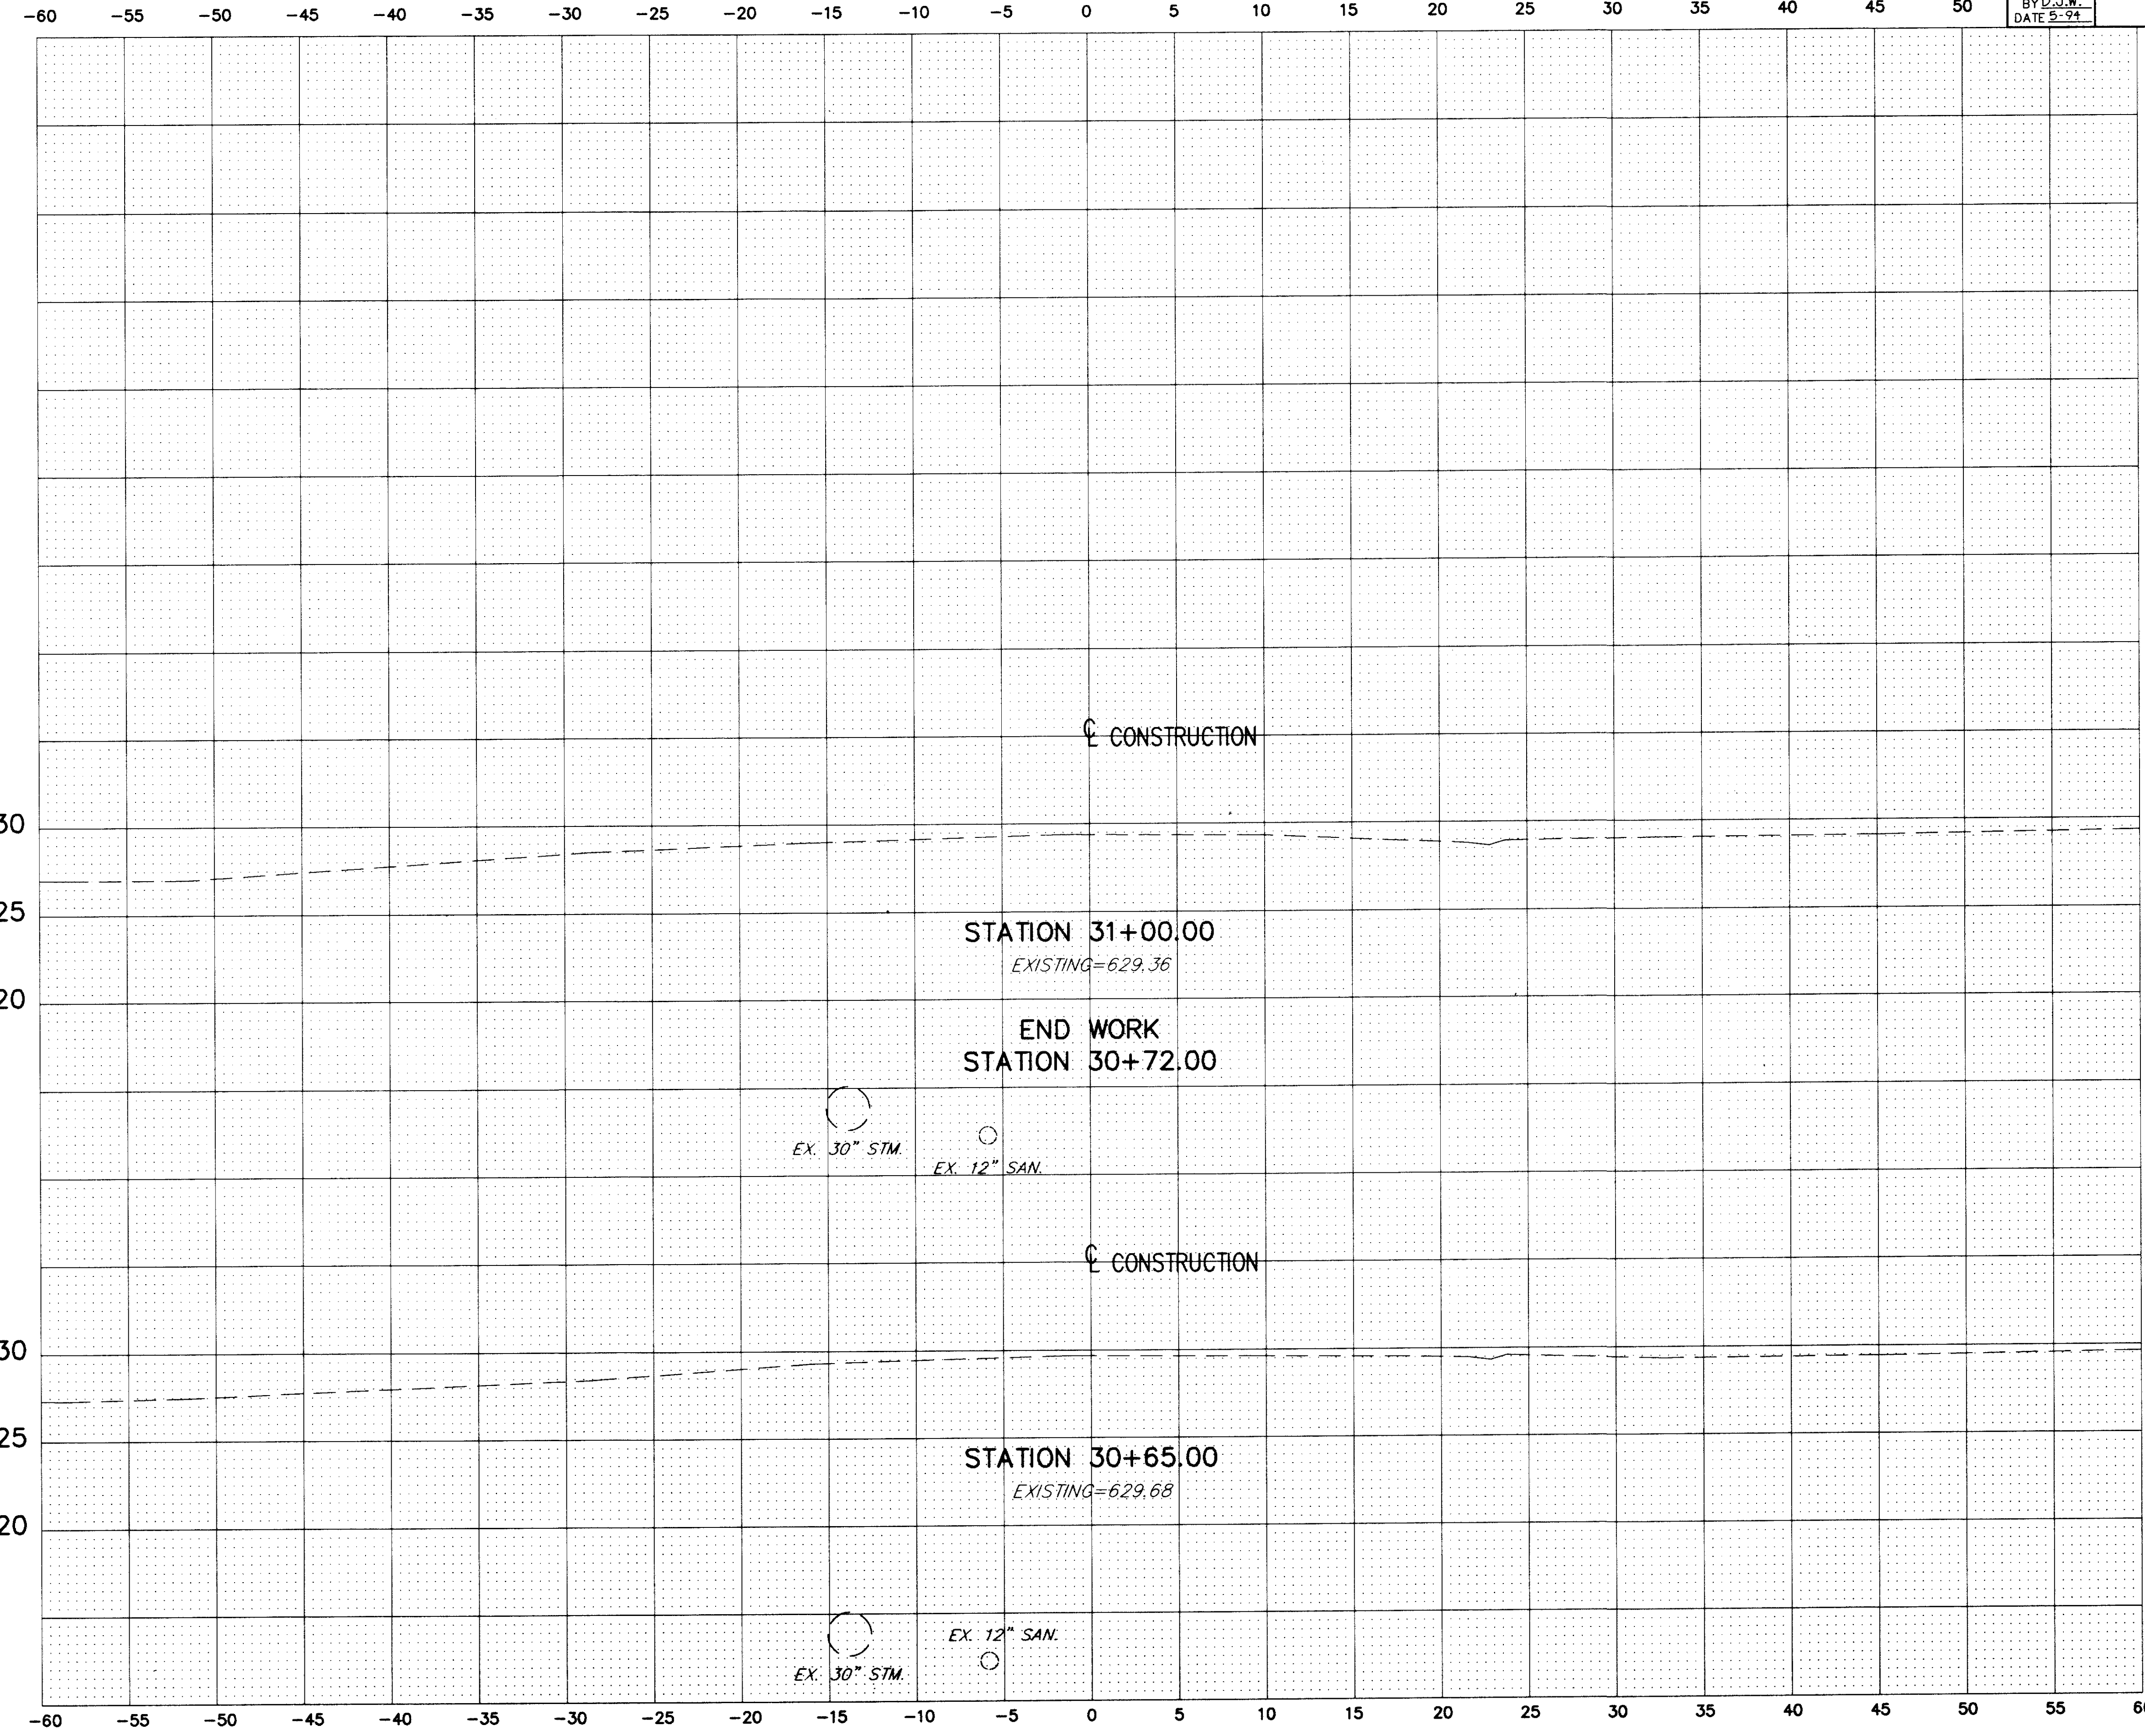

SEEDING	
END WIDTH	SQ. YDS.
0.0	
0.0	
0.0	
10.4	

END AREA		VOLUME	
SQ. FT.		CU. YDS.	
CUT	FILL	CUT	FILL
0.0	0.0		
		0.0	0.0
0.0	0.0		
		1.1	2.6

CROSS SECTION STA.30+65 TO STA.31+00