
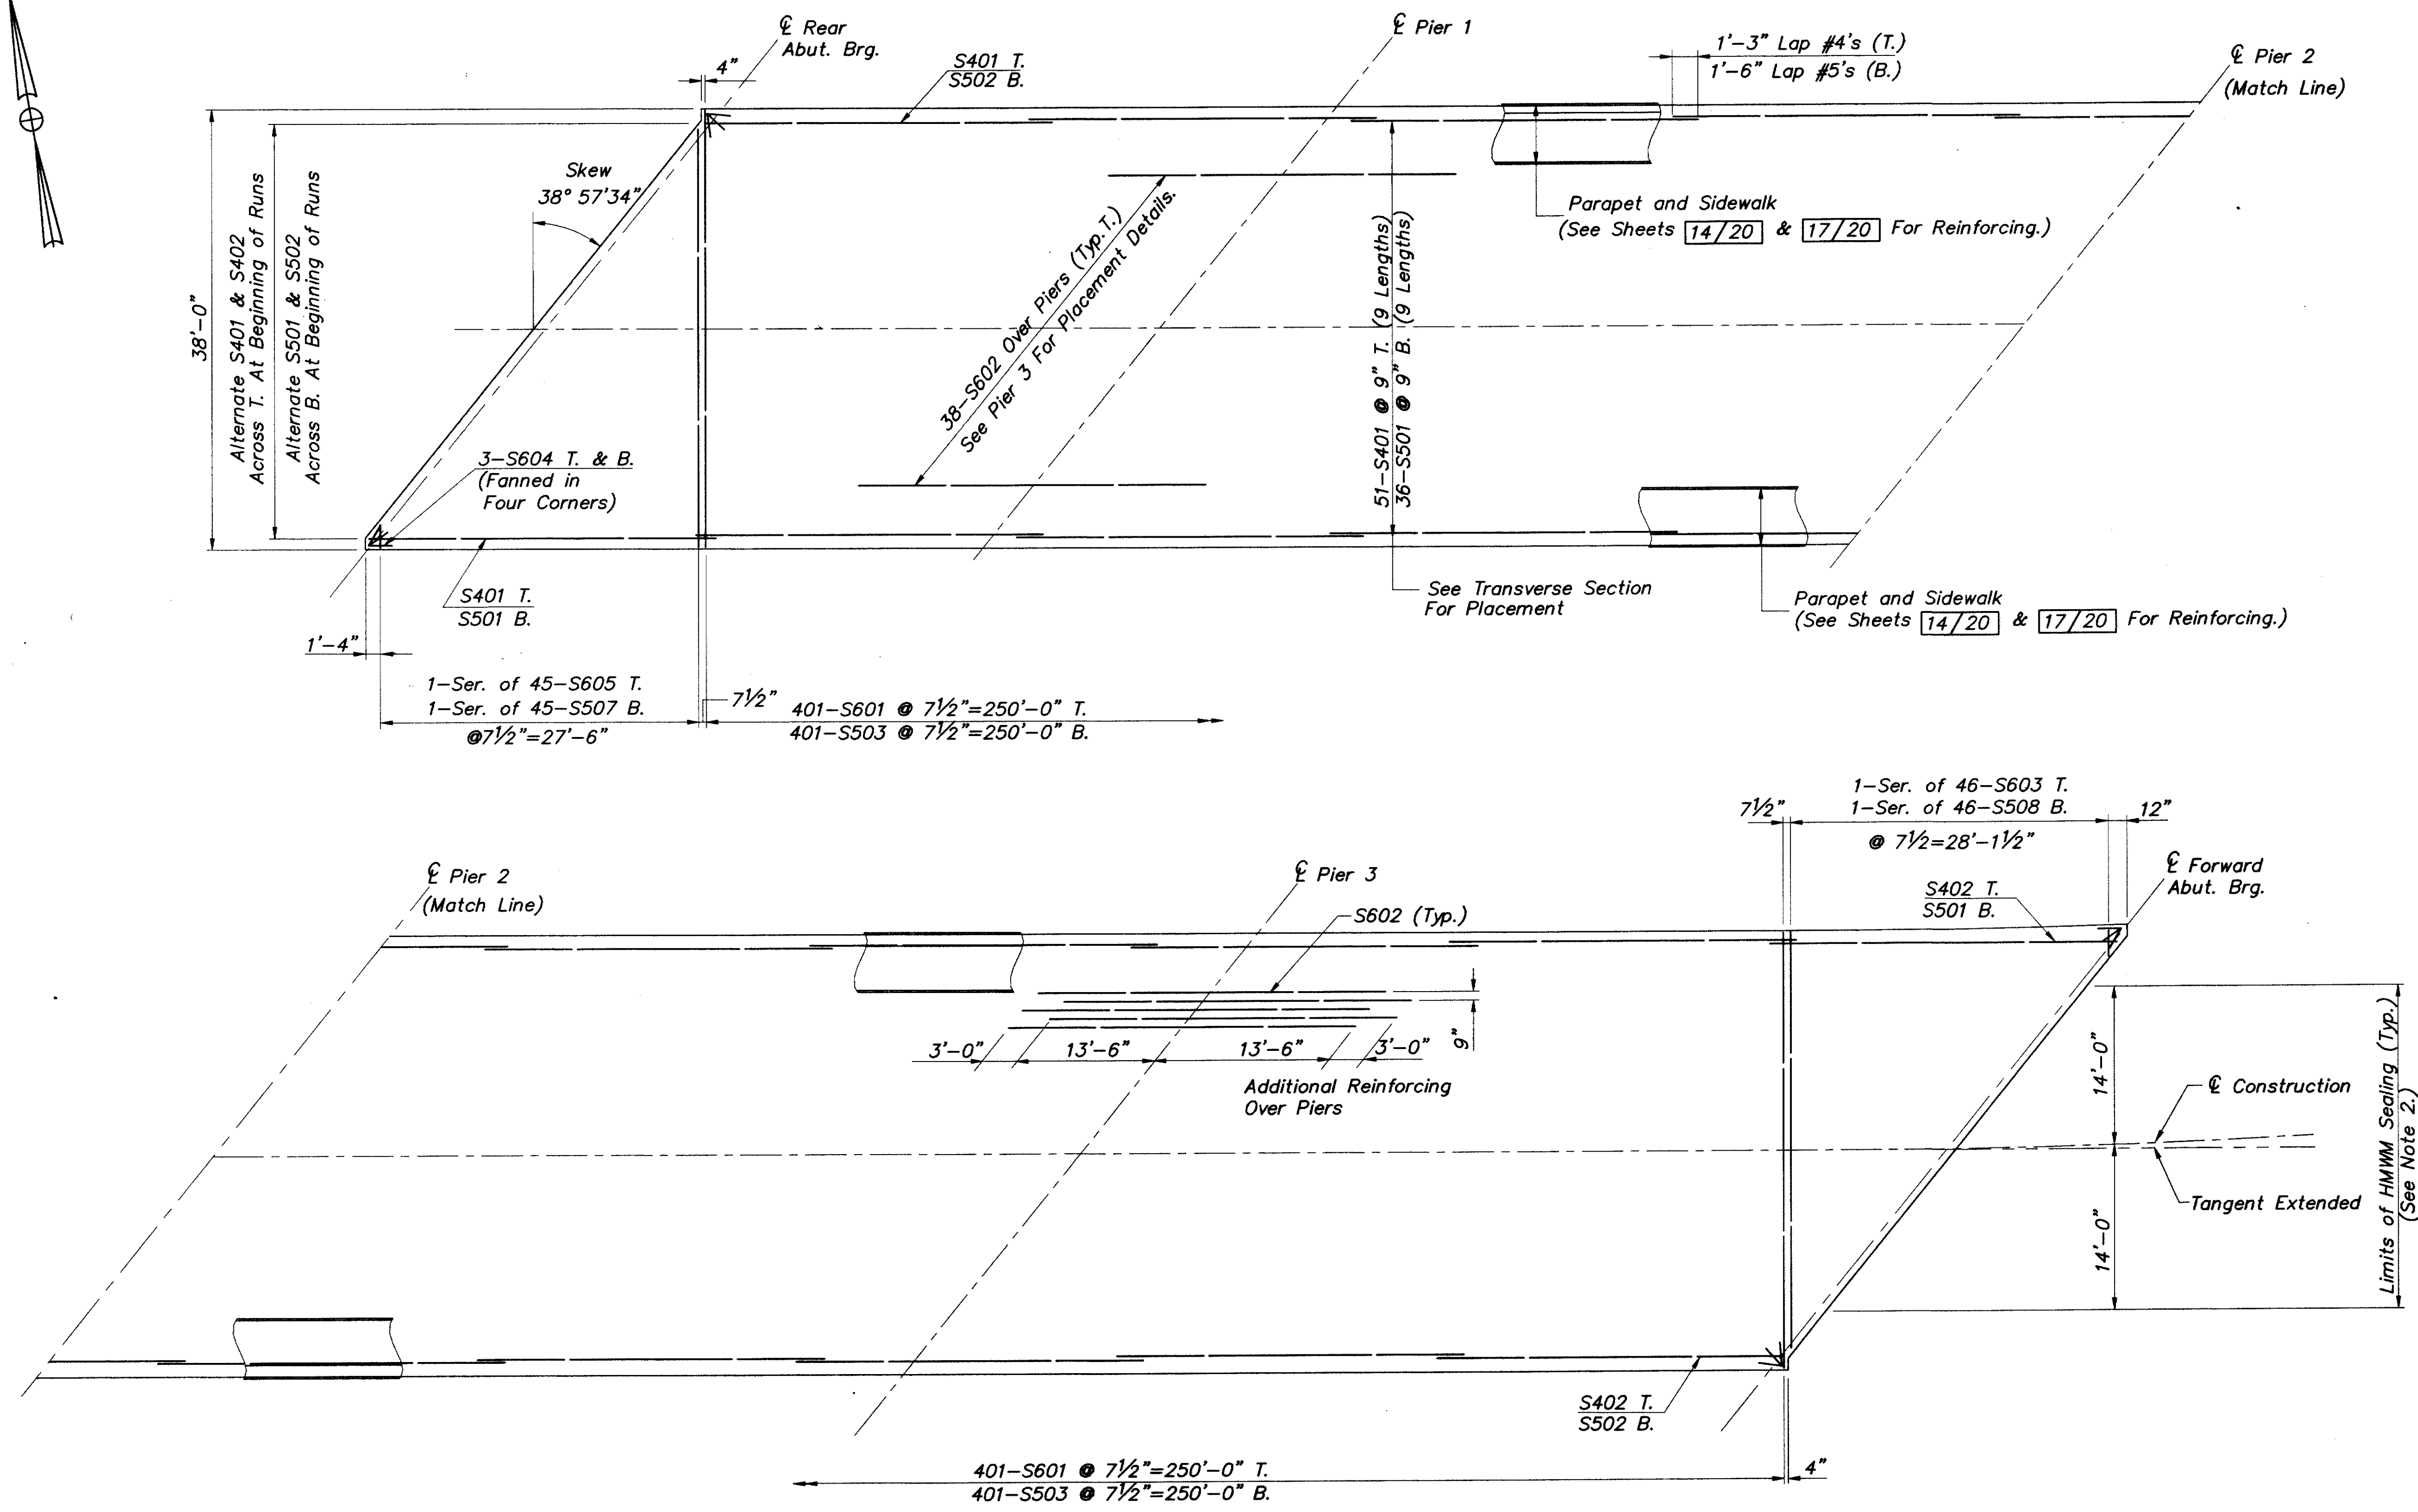


CALC. BY _____
 DATE _____
 CHKD. BY _____
 DATE _____

LAK - 2 - 4.51

OHIO
 FHWA 5
 REGION

36
 40

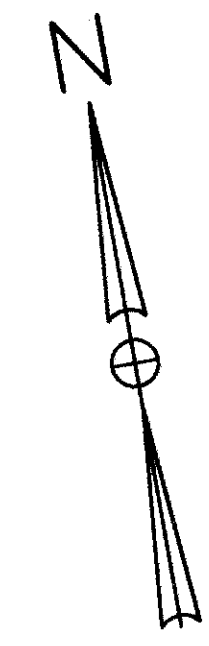

SLAB REINFORCING PLAN

NOTES:

1. For Bridge Transverse Section See Sheet 14/20
2. HMWM Sealing Application Shall Be 6" Wide Adjacent To The Deck End Dam Steel. See General Note on Sheet 5/20 For Additional Information.
3. Notation: T.- Top of Slab; B.- Bottom of Slab; Abut.- Abutment; Brg.- Bearing; Ser.- Series.

CT Consultants, Inc.
 Engineers • Architects • Planners
 Willoughby • Mentor • Columbus • North Canton • Youngstown 16/20

SUPERSTRUCTURE DETAILS
 BRIDGE NO. LAK - 2 - 0451
 S.R. 2 UNDER STEVENS BLVD.
 LAKE COUNTY

DESIGNED	DRAWN	TRACED	CHECKED	REVIEWED DATE	REVISED
I.A.S.	I.A.S.	I.A.S.	J.P.R.	J.E.A. 2-25-94	