



LAKE COUNTY  
LAK-2-5.30

NOTE:  
MAINTAIN 11' MINIMUM LANES  
ACROSS BRIDGE.

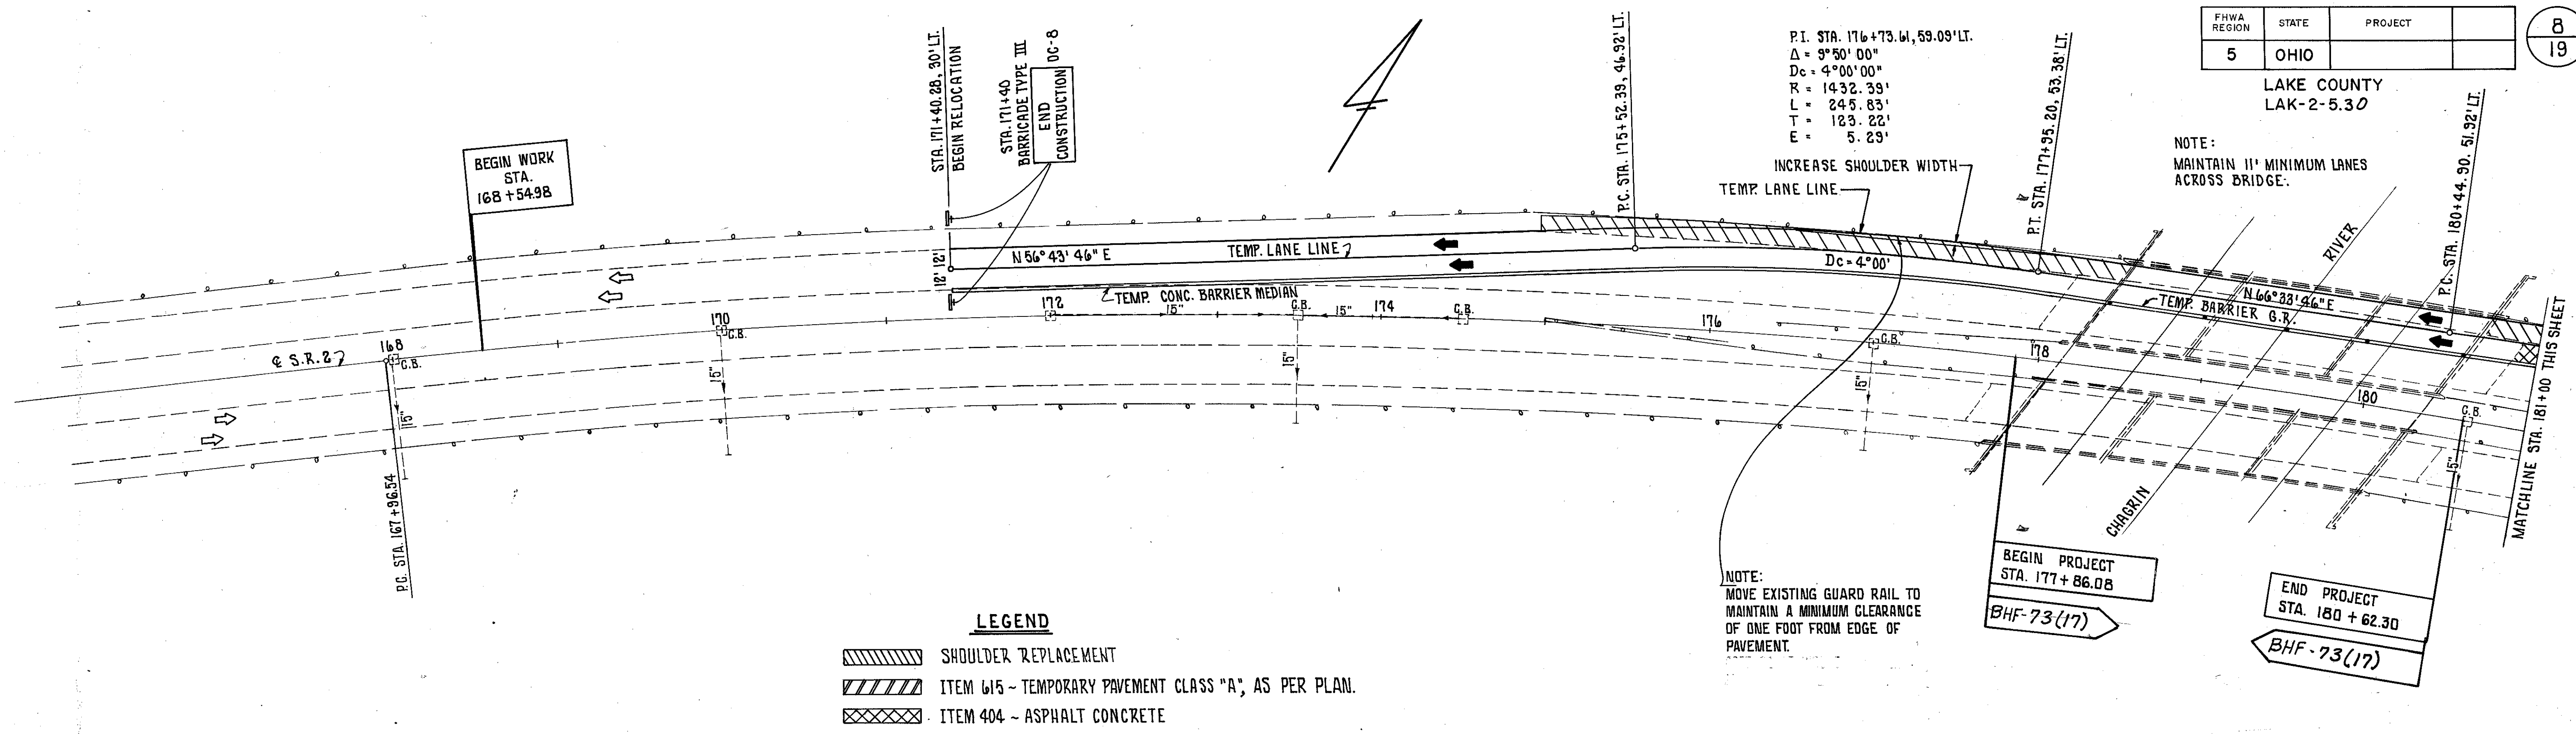

For Guardrail Quantities See Sht. No. 7.

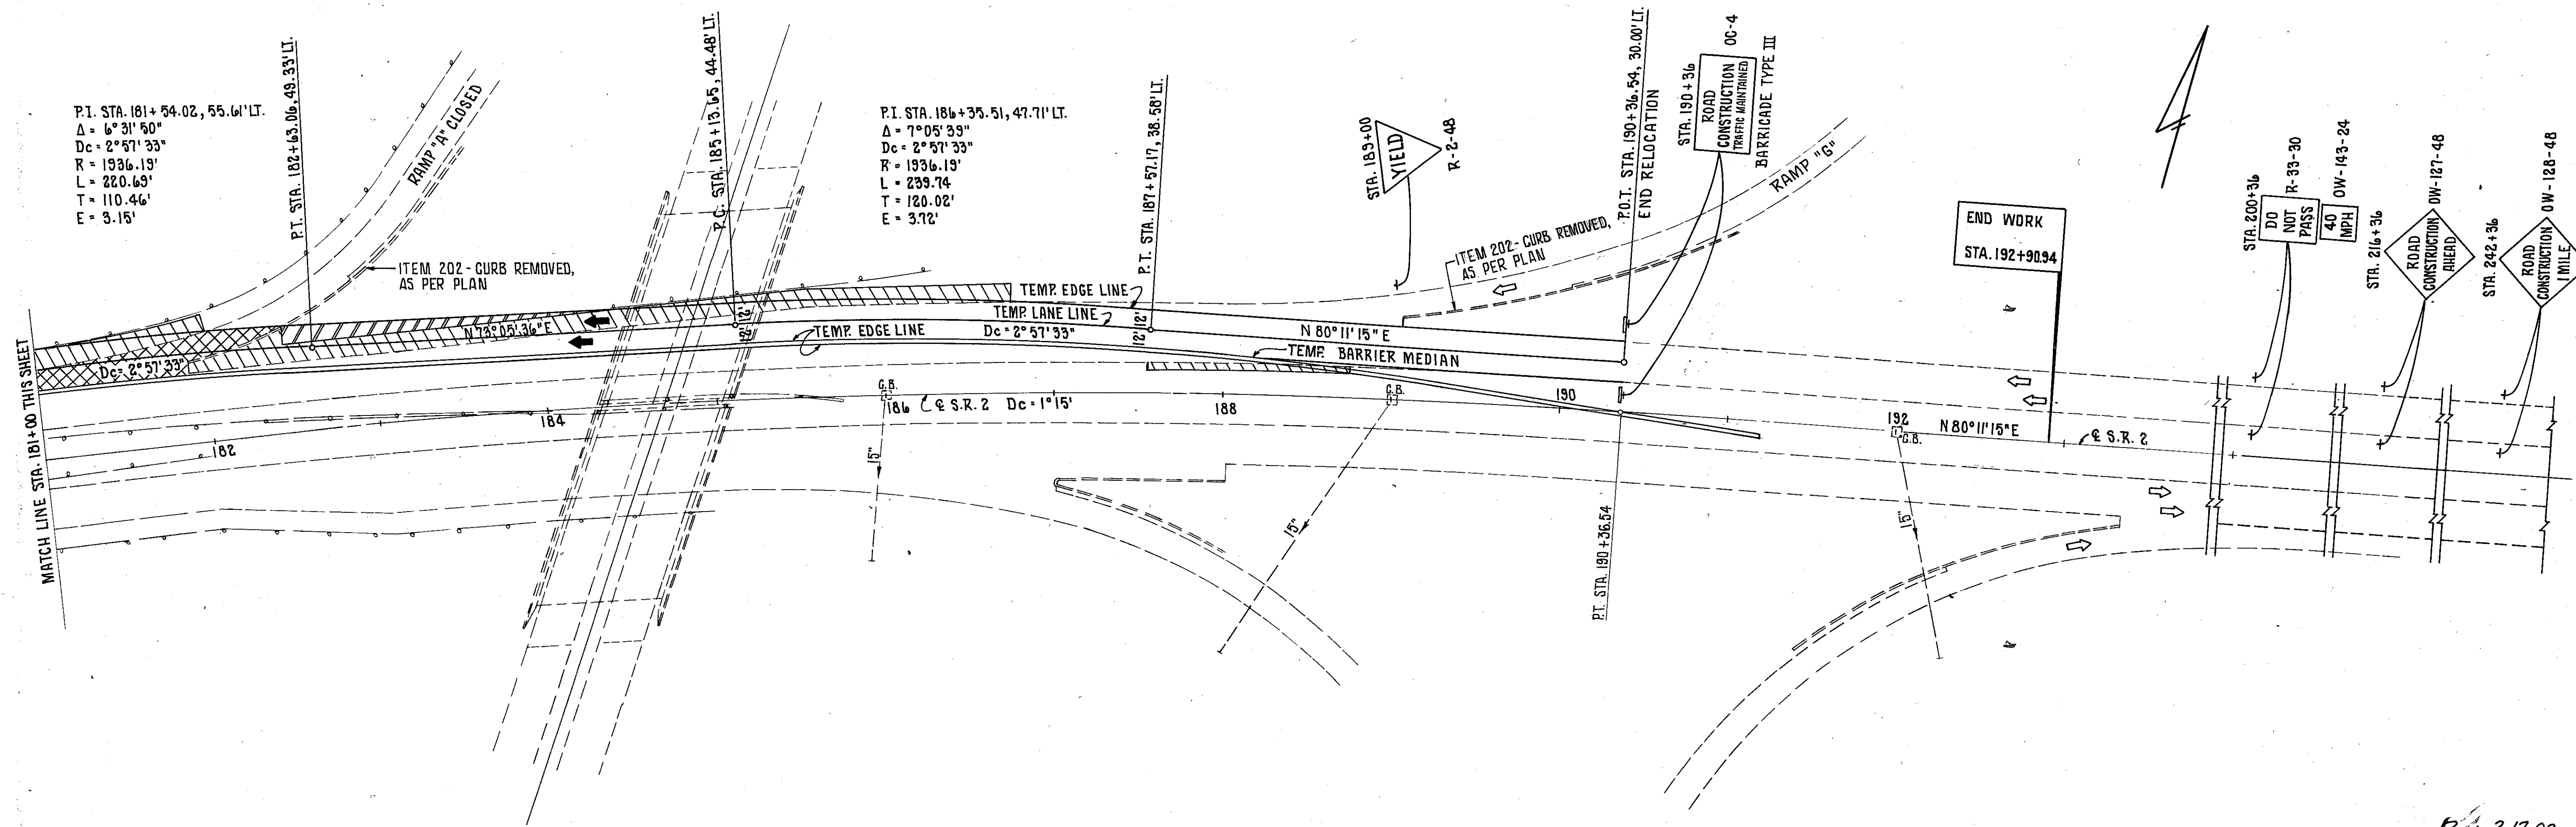

Rev. 2-17-82