


CALC BY _____
 DATE _____
 CHKD BY _____
 DATE _____

Lake County
 LAK-2-5.96

OHIO
 FHWA REGION 5

23
 31

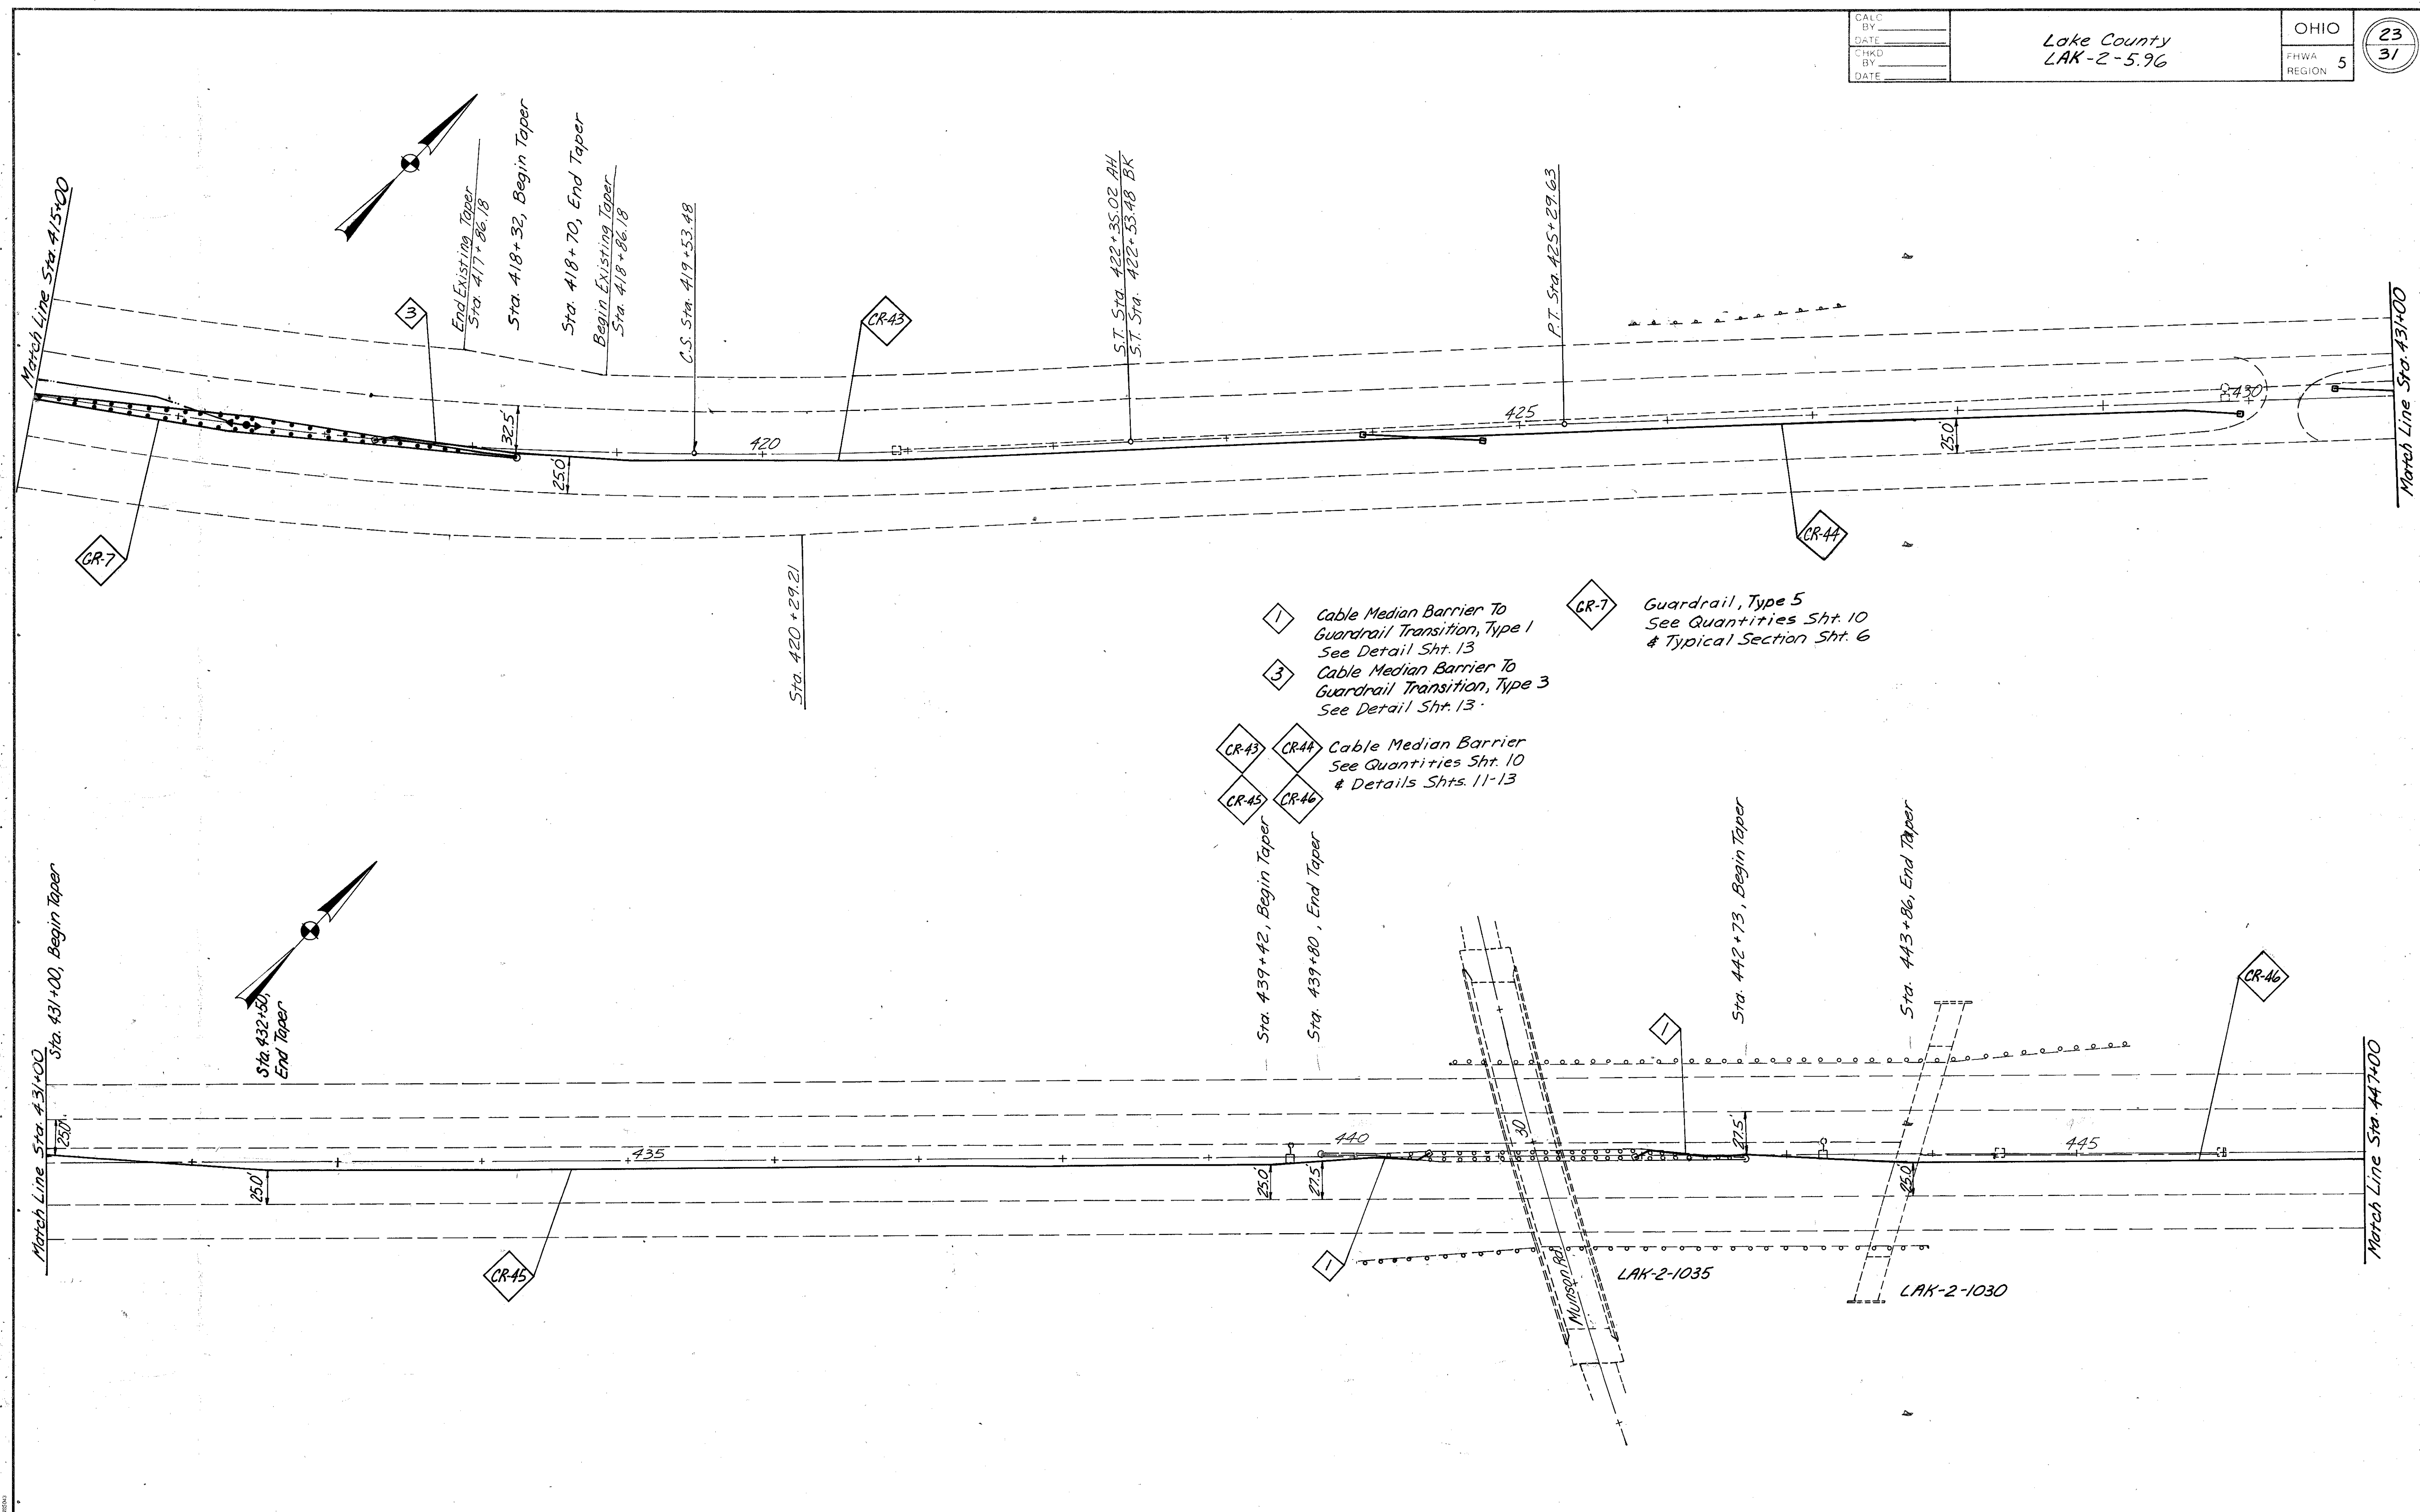

- 1 Cable Median Barrier To Guardrail Transition, Type 1 See Detail Sht. 13
- 3 Cable Median Barrier To Guardrail Transition, Type 3 See Detail Sht. 13
- CR-43 Cable Median Barrier See Quantities Sht. 10 & Details Shts. 11-13
- CR-44 Cable Median Barrier See Quantities Sht. 10 & Details Shts. 11-13
- CR-45 Cable Median Barrier See Quantities Sht. 10 & Details Shts. 11-13
- CR-46 Cable Median Barrier See Quantities Sht. 10 & Details Shts. 11-13
- GR-7 Guardrail, Type 5 See Quantities Sht. 10 & Typical Section Sht. 6