


CALC BY _____
 DATE _____
 CHKD BY _____
 DATE _____

Lake County
 LAK-2-596

OHIO
 FHWA REGION 5

25
 31

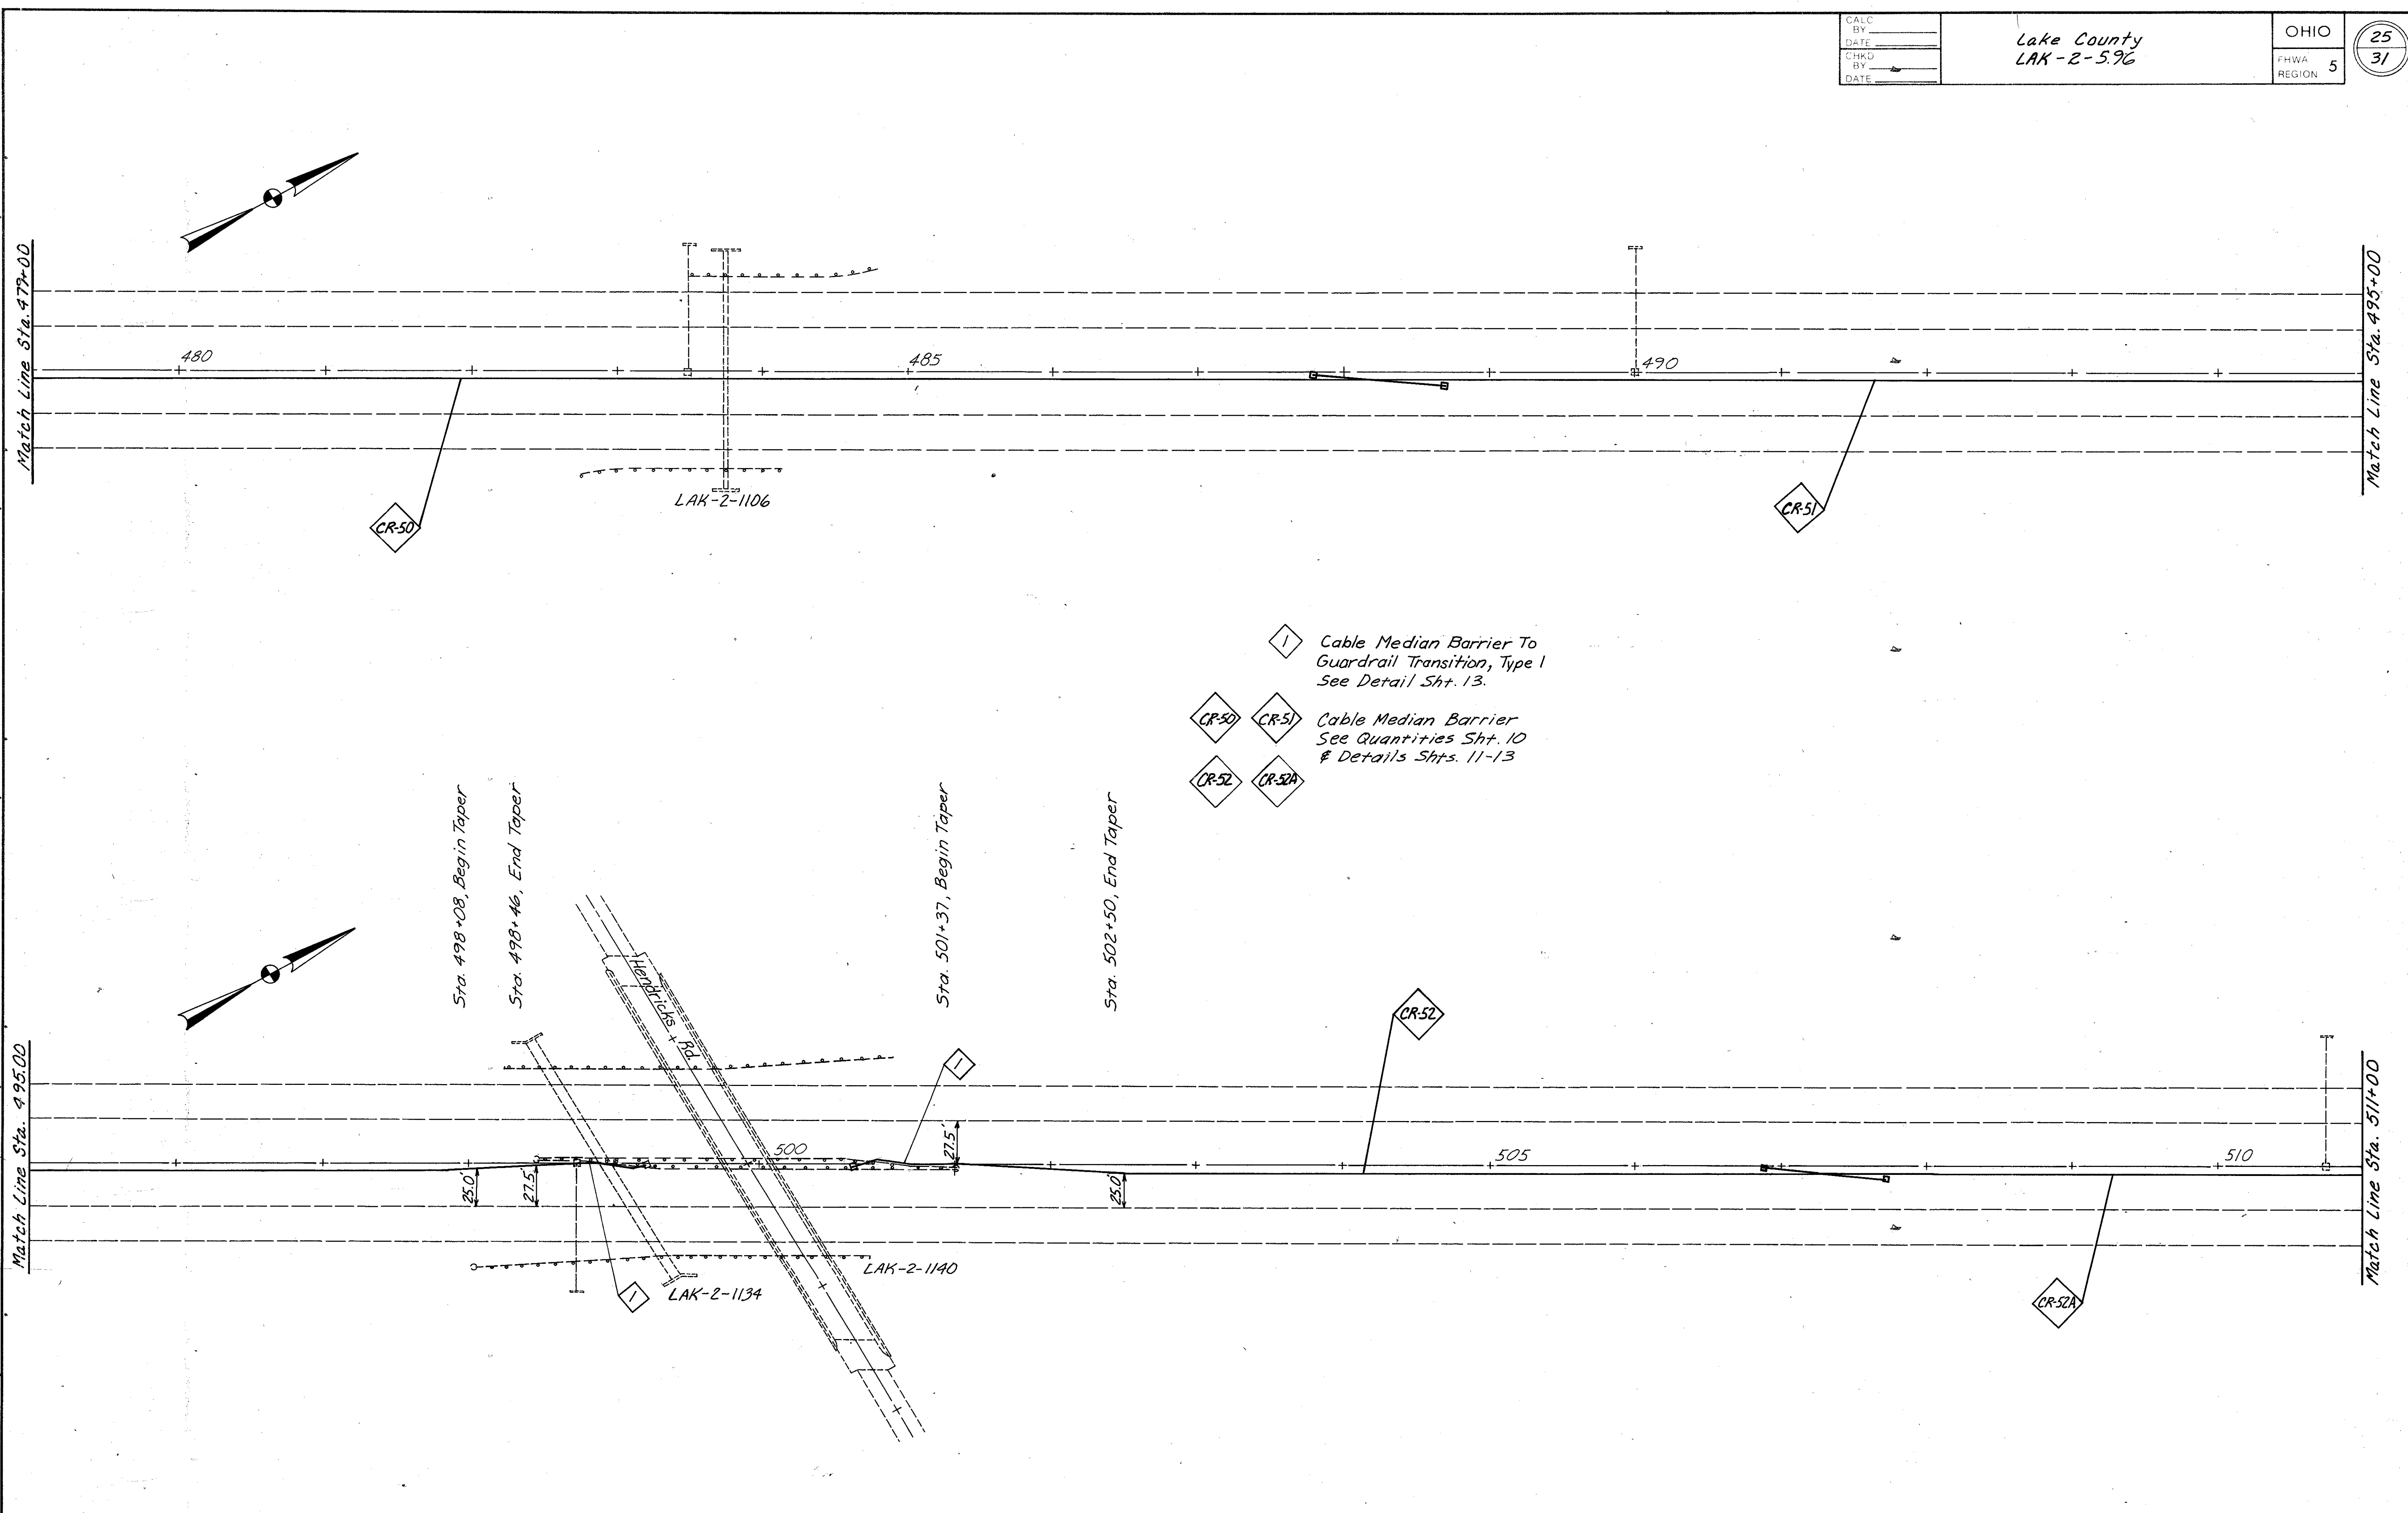

- 1 Cable Median Barrier To Guardrail Transition, Type I See Detail Sht. 13.
- CR-50 CR-51 Cable Median Barrier See Quantities Sht. 10 & Details Shts. 11-13
- CR-52 CR-52A